

**SITE PLAN**

CLARION TOWNSHIP, GEauga COUNTY, OHIO

for: DENNIS BALANTE  
CLIENT OWNER

ADDRESS STREET CITY ZIP

SUBDIVISION	NAME	LOT	TRACT
VOL. - PG.		14	HOCMES
SUBLOT NO.	STREET	914	824
		VOLUME	PAGE
		PERM. PARCEL NO.	TAYLOR WELLS

**LEGEND**

SANITARY MANHOLE	---	WATER VALVE (GAS)	---
STORM MANHOLE	---	WATER METER (GAS)	---
INLET OR CATCH BASIN	---	AS BUILT ELEVATION	---
HYDRANT	---	INDICATES DIRECTION OF SURFACE DRAINAGE	---
EXISTING CONTOURS	---		
PROPOSED CONTOURS	---		
EXIST. ELEV.	---		
	100.0	PROP. ELEV.	100.0

**REMARKS**

ALL BOUNDARY DATA SHOWN WAS OBTAINED FROM (DEEDS, RECORDED SUBDIVISION PLAT OR OTHER PUBLIC RECORDS)

LOCATIONS AS SHOWN OF ADJACENT WELLS AND SEPTIC TANKS OBTAINED FROM LAKE COUNTY HEALTH DEPARTMENT

**DESIGN CERTIFICATION**

THIS PLAT WAS PREPARED BY ME, AND IS CORRECT TO THE BEST OF MY KNOWLEDGE AND BELIEF.

NAME Dennis Jones #6343 SURVEYOR REGISTRATION NO.

**CHECK LIST**

NO. OF BEDROOMS	WATER MAIN SIZE, LOCATION
DIMENSIONS	SAN. SEWER SIZE % GR. LOC.
BEARINGS	SAN. MH. CAST. ELEV. INV. ELEV.
TIE TO NEAREST STREET	SAN. CONN. SIZE, LOC. DEPTH
SUBLOT NO. PARCEL NO.	STORM SEWER SIZE % GR. LOC.
SURROUNDING OWNERS	STORM MH. CAST ELEV. INV. ELEV.
BLDG. DIMENSIONS FIN. GR.	PAV'T TYPE GRADE CURBS
BLDG. TIES FL'R. GRADES	GAS LINE LOC. SIZE PRESSURE
APRON TYPE WIDTH THICKNESS	SEPTIC TANK LOCATION & DUPLICATION AREA
SIDEWALK TYPE WIDTH THICKNESS	WELL LOCATION
CULVERT TYPE DIA., LENGTH	ISOLATION RADIUS FROM WELL
ROCK OUTCROPPINGS	


**REVISIONS**

NO.	DATE	BY	PLAN PREPARED BY:
1	8/16/94	HT	BABCOCK • JONES & ASSOCIATES, INC.
2	8/25/94	HT	PAINESVILLE, OHIO
3	9/2/94	HT	DRAWN BY HT SCALE 1" = 200' PHONE NO. 357-1811
4	11/2/94	HT	CHK'D. HT DATE 8/4/94 DRAWING NO. 94-181
5	8/14/95	HT	CREW CHIEF WB APP'D. HT

I, HEREBY CERTIFY THAT THE CIRCLED GRADES ARE EXISTING FINISH GRADES CHECKED IN THE FIELD ON \_\_\_\_\_, 19\_\_\_\_ AND ARE CORRECT TO THE BEST OF MY KNOWLEDGE AND BELIEF.

REGISTERED SURVEYOR REG. NO.

MICHELE BALANTE  
VOL. 985-PG. 1205

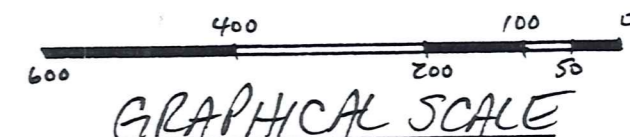

D.S. BALANTE,  
D.C. BALANTE &  
C. NOCE  
VOL. 914-PG. 824

D.S. BALANTE,  
D.C. BALANTE &  
C. NOCE  
VOL. 914-PG. 824

E R/W  
R=410.28'  
A=176.75'  
C=175.39'  
N75°30'05"W

MAYFIELD ROAD

0°15"0" R

like state plan

SURVEY PLAT & LEGAL DESCRIPTION  
APPROVED PER R.C. 315.251

R.S. 717199  
OFFICE OF THE  
GEAUGA COUNTY ENGINEER

I HEREBY CERTIFY:

This map was prepared and the premises surveyed in accordance with chapter 4733-37 of the Ohio Administrative Code.

Harry Jones #6343

