

# SITE PLAN

CLARIDON TOWNSHIP, GEauga COUNTY, OHIO

for: DENNIS BALANTE  
CLIENT OWNER

ADDRESS STREET CITY ZIP

SUBDIVISION	NAME	LOT	TRACT
		14	Holmes
VOL. - PG.		914	824
SUBLOT NO.	STREET	VOLUME	PAGE
			Taylor Wells
		PERM. PARCEL NO.	STREET

## LEGEND

SANITARY MANHOLE	---	○	WATER VALVE (GAS)	---	⊕
STORM MANHOLE	---	●	WATER METER (GAS)	---	⊕
INLET OR CATCH BASIN	---	■	AS BUILT ELEVATION	---	100.0
HYDRANT	---	⊕	INDICATES DIRECTION OF SURFACE DRAINAGE	---	↓
EXISTING CONTOURS	---	~			
PROPOSED CONTOURS	---	---			
EXIST. ELEV.	---	100.0	PROP. ELEV.	---	100.0

## REMARKS

ALL BOUNDARY DATA SHOWN WAS OBTAINED FROM (DEEDS, RECORDED SUBDIVISION PLAT OR OTHER PUBLIC RECORDS)  
LOCATIONS AS SHOWN OF ADJACENT WELLS AND SEPTIC TANKS OBTAINED FROM LAKE COUNTY HEALTH DEPARTMENT

## DESIGN CERTIFICATION

THIS PLAT WAS PREPARED BY ME, AND IS CORRECT TO THE BEST OF MY KNOWLEDGE AND BELIEF.

NAME: Dennis Balante SURVEYOR REGISTRATION NO. 6343

## CHECK LIST


NO. OF BEDROOMS	WATER MAIN SIZE, LOCATION
DIMENSIONS	SAN. SEWER SIZE % GR. LOC.
BEARINGS	SAN. MH. CAST. ELEV. INV. ELEV.
TIE TO NEAREST STREET	SAN. CONN. SIZE, LOC. DEPTH
SUBLOT NO. PARCEL NO.	STORM SEWER SIZE % GR. LOC.
SURROUNDING OWNERS	STORM MH. CAST ELEV. INV. ELEV.
BLDG. DIMENSIONS FIN. GR.	PAV'T TYPE GRADE CURBS
BLDG. TIES FL'R. GRADES	GAS LINE LOC. SIZE PRESSURE
APRON TYPE WIDTH THICKNESS	SEPTIC TANK LOCATION & DUPLICATION AREA
SIDEWALK TYPE WIDTH THICKNESS	WELL LOCATION
CULVERT TYPE DIA. LENGTH	ISOLATION RADIUS FROM WELL
ROCK OUTCROPPINGS	

REVISIONS			PLAN PREPARED BY:	
NO.	DATE	BY	BABCOCK • JONES & ASSOCIATES, INC.	
1	8/16/94	HT	PAINESVILLE, OHIO	
2	8/25/94	HT	DRAWN BY	SCALE 1" = 200'
3	9/2/94	HT	CHK'D.	DATE 8/14/94
4	11/2/94	HT	CREW CHIEF	APP'D. 1/1
5	8/14/95	HT	PHONE NO.	357-1811
			DRAWING NO.	94-181

I, HEREBY CERTIFY THAT THE CIRCLED GRADES ARE EXISTING FINISH GRADES CHECKED IN THE FIELD ON \_\_\_\_\_, 19\_\_\_\_ AND ARE CORRECT TO THE BEST OF MY KNOWLEDGE AND BELIEF.

REGISTERED SURVEYOR REG. NO.

MICHELE BALANTE  
VOL. 985 - PG. 1205

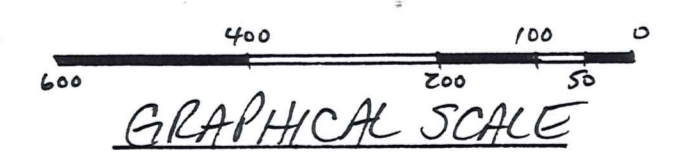

SURVEY PLAT & LEGAL DESCRIPTION APPROVED PER R.C. 315.251

OFFICE OF THE GEauga COUNTY ENGINEER

This map was prepared and the premises surveyed in accordance with chapter 4733-37 of the Ohio Administrative Code.

