


# ROAD INDEX

S.R. = SOUTH RUSSELL

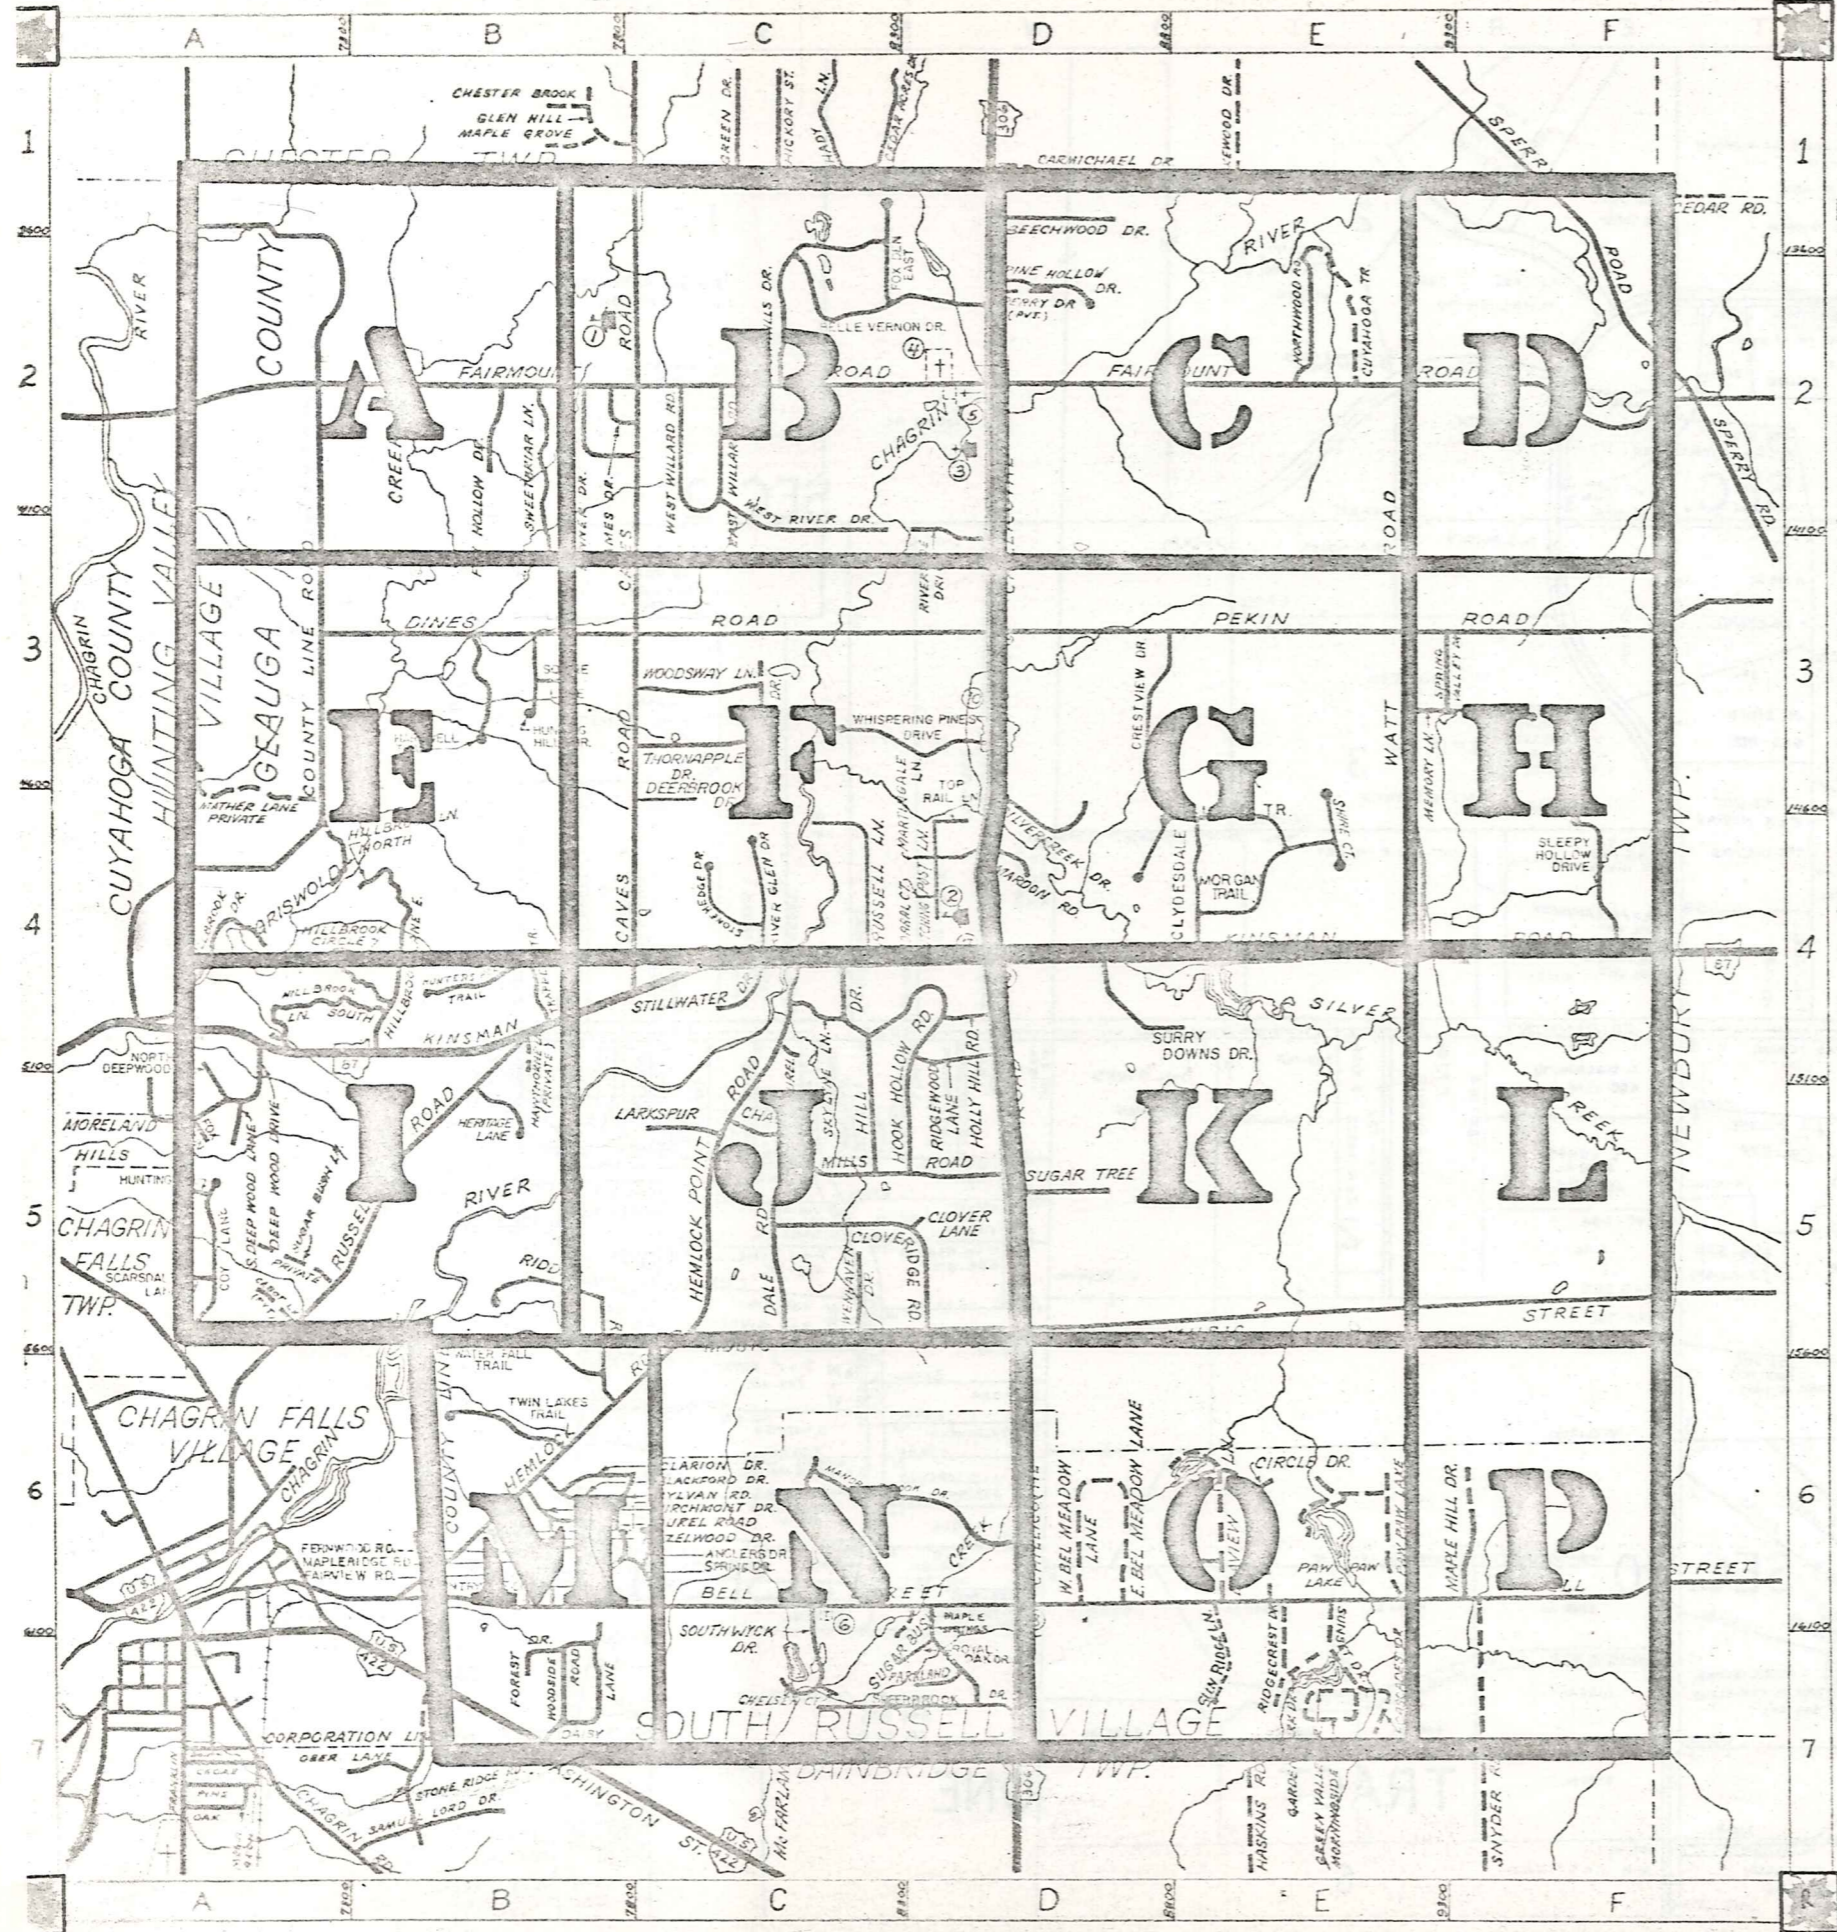


<b>A</b>	ANGERS DR. C6	<b>G cont</b>	GREEN VALLEY DR. (S.R.) E7	<b>O</b>	
			GALLOWAY TR. E4		
<b>B</b>	BEECHWOOD DR. D1	<b>H</b>	HERITAGE LN. C4	<b>P</b>	PINE HOLLOW DR. D2
	BELL ST. (S.R.) B6-F6		HEMLOCK POINT RD. C5		PAW PAW LAKE (S.R.) E6
	BENNER DR. B2		HAZELWOOD DR. (S.R.) B6		PEKIN RD. D3-F3
	BIRCHMONT DR. B6		HEATH RD. F1-F2		PERRY DR. D2
	BLACKFORD DR. B6		HEMLOCK RD. B6-C5		PARKLAND DR. D7
	BELLE VERNON DR. C2		HILL DR. C5-C4		
			HOLLY HILL RD. D4		
			HOOK HOLLOW RD. D5-D4		
			HAWTHORNE LN. B4	<b>R</b>	RIVER GLEN DR. C4
			HILLBROOK LN. E+H. B4		ROYAL OAK DR. D7
			HILLBROOK DR. A4		RUSSELL LN. C4
			HILLBROOK CIRCLE B4		RIDDLE RD. B6-B5
<b>C</b>	COY LN. A5		HILLBROOK LN. S. A4		RIDGECREST DR. (S.R.) E6-E7
	CHELSEA CT. (S.R.) C7		HILLBROOK LN. S. D-4		RIDGEWOOD LN. D4
	COUNTRYSIDE DR. (S.R.) B6		HITCHING POST LN. D-4		RIVERSIDE DR. D3
	CASCADES DR. (S.R.) E7		HUNTING HILLS DR. B-3		RUSSELL RD. A5-B4
	CAVES RD. C4-C1		HARTWELL TRAIL B-3		
	CHAGRIN MILLS RD. C5-D5		HUNTING LN. A5	<b>S</b>	SHIRE COURT E4
	CHILICOTHE RD. D1-D7		HUNTERS HOLLOW TR. B4		STONEHEDGE DR. C4
	CIRCLE DR. (S.R.) E6				SCARSDALE LN. A5
	CLARION DR. B6				SUN RIDGE LN. E6
	CLOVERIDGE RD. D5	<b>J</b>	JAMES DR. B2		SPRING DR. C6
	CLOVER LN. D5				SLEEPY HOLLOW DR. F4
	COUNTY LINE RD. A4-A1				SILVERCREEK DR. D4
	CUYAHOGA TR. E2				SKYLINE LN. C4
	CABOT LN. A5	<b>K</b>	KINSMAN RD. A4-F4		S. DEEP WOOD LN. A5
	CLYDESDALE TR. E4				SPERRY RD. F1-F2
	CORRAL CT. D4				SPRING VALLEY DR. E3
	CRESTVIEW DR. D3				STILLWATER DR. C4
					SUGAR BUSH LN. (S.R.) D6
<b>D</b>	DAISY LN. (S.R.) B7	<b>L</b>	LAKEVIEW LN. (S.R.) E6		SUGAR TREE DR. D5
	DEEP WOOD DR. A5		LARKSPUR C5		SUNSET DR. (S.R.) E6-E7
	DINES RD. A3-D3		LAUREL C4		SWEETBRIAR LN. B2
	DEERBROOK DR. C4		LAUREL RD. (S.R.) B6		SYLVAN RD. B6
	DALE RD. C5		LEAVIEW LN. (S.R.) E6		SUGAR BUSH LN. A5
					SOUTHWYCK DR. C6
<b>E</b>	E. BEL MEADOW LN. (S.R.) D6				SHEERBROOK DR. D7
	EAST WILLARD RD. C2				SURRY DOWNS DR. D4
					SQUIRE LANE B3
<b>F</b>	FAIRMOUNT RD. A2-F2	<b>M</b>	MAPLE HILL DR. (S.R.) F6	<b>T</b>	THORNAPPLE DR. C3
	FAIRVIEW RD. (S.R.) B6		MAPLERIDGE RD. (S.R.) B6		TOP RAIL LN. D4
	FERNWOOD RD. (S.R.) B6		MARDON RD. D4		TRAPPERS TR. B4
	FOREST DR. (S.R.) B7		MEMORY LN. E3		TWIN LAKES TR. B6
	FOX DEN EAST C2		MORNINGSIDE DR. (S.R.) E7		
	FOX HILLS DR. C2		MUSIC ST. C5-F5	<b>W</b>	WASHINGTON ST. (S.R.) B7
	FOX HOLLOW DR. B2		MAPLE SPRINGS DR. D7		WATT RD. E2-E4
	FOX RUN A5		MANOR BROOK DR. D6		W. BEL MEADOW LN. (S.R.) D6
			MARTINGALE LN. D4		WEST RIVER DR. C3
			MORGAN TR. E4		WEST WILLARD RD. C2
					WOODSIDE RD. (S.R.) B7
					WENHAVEN DR. C5
					WEST RIDGE DR. C3
					WOODSWAY LN. C3
					WHISPERING PINES D3
					WATER FALL TRAIL B6
<b>G</b>	GARDEN PARK DR. (S.R.) E7	<b>N</b>	N. DEEP WOOD LN. A5		
			NORTHWOOD RD. E2		

- ① WEST WOOD ELEM. SCHOOL
- ② RUSSELL ELEM. SCHOOL
- ③ RIVERVIEW BIBLE BAPTIST CH.
- ④ CEMETERY
- ⑤ RIVERVIEW CEMETERY
- ⑥ CEMETERY
- ⑦ RUSSELL TOWN HALL
- ⑧ SOUTH RUSSELL TOWN HALL
- ⑨ RUSSELL
- ⑩ U.S. POST OFFICE (NOVELTY, O)

## RUSSELL TOWNSHIP

SCALE: 1" = 2000'  
 ROBERT E. PHILLIPS,  
 GEAGA COUNTY ENGINEER

- UNPAVED ROAD
- PAVED ROAD
- RAILROAD
- TOWNSHIP LINE
- COUNTY LINE
- CORPORATION LINE

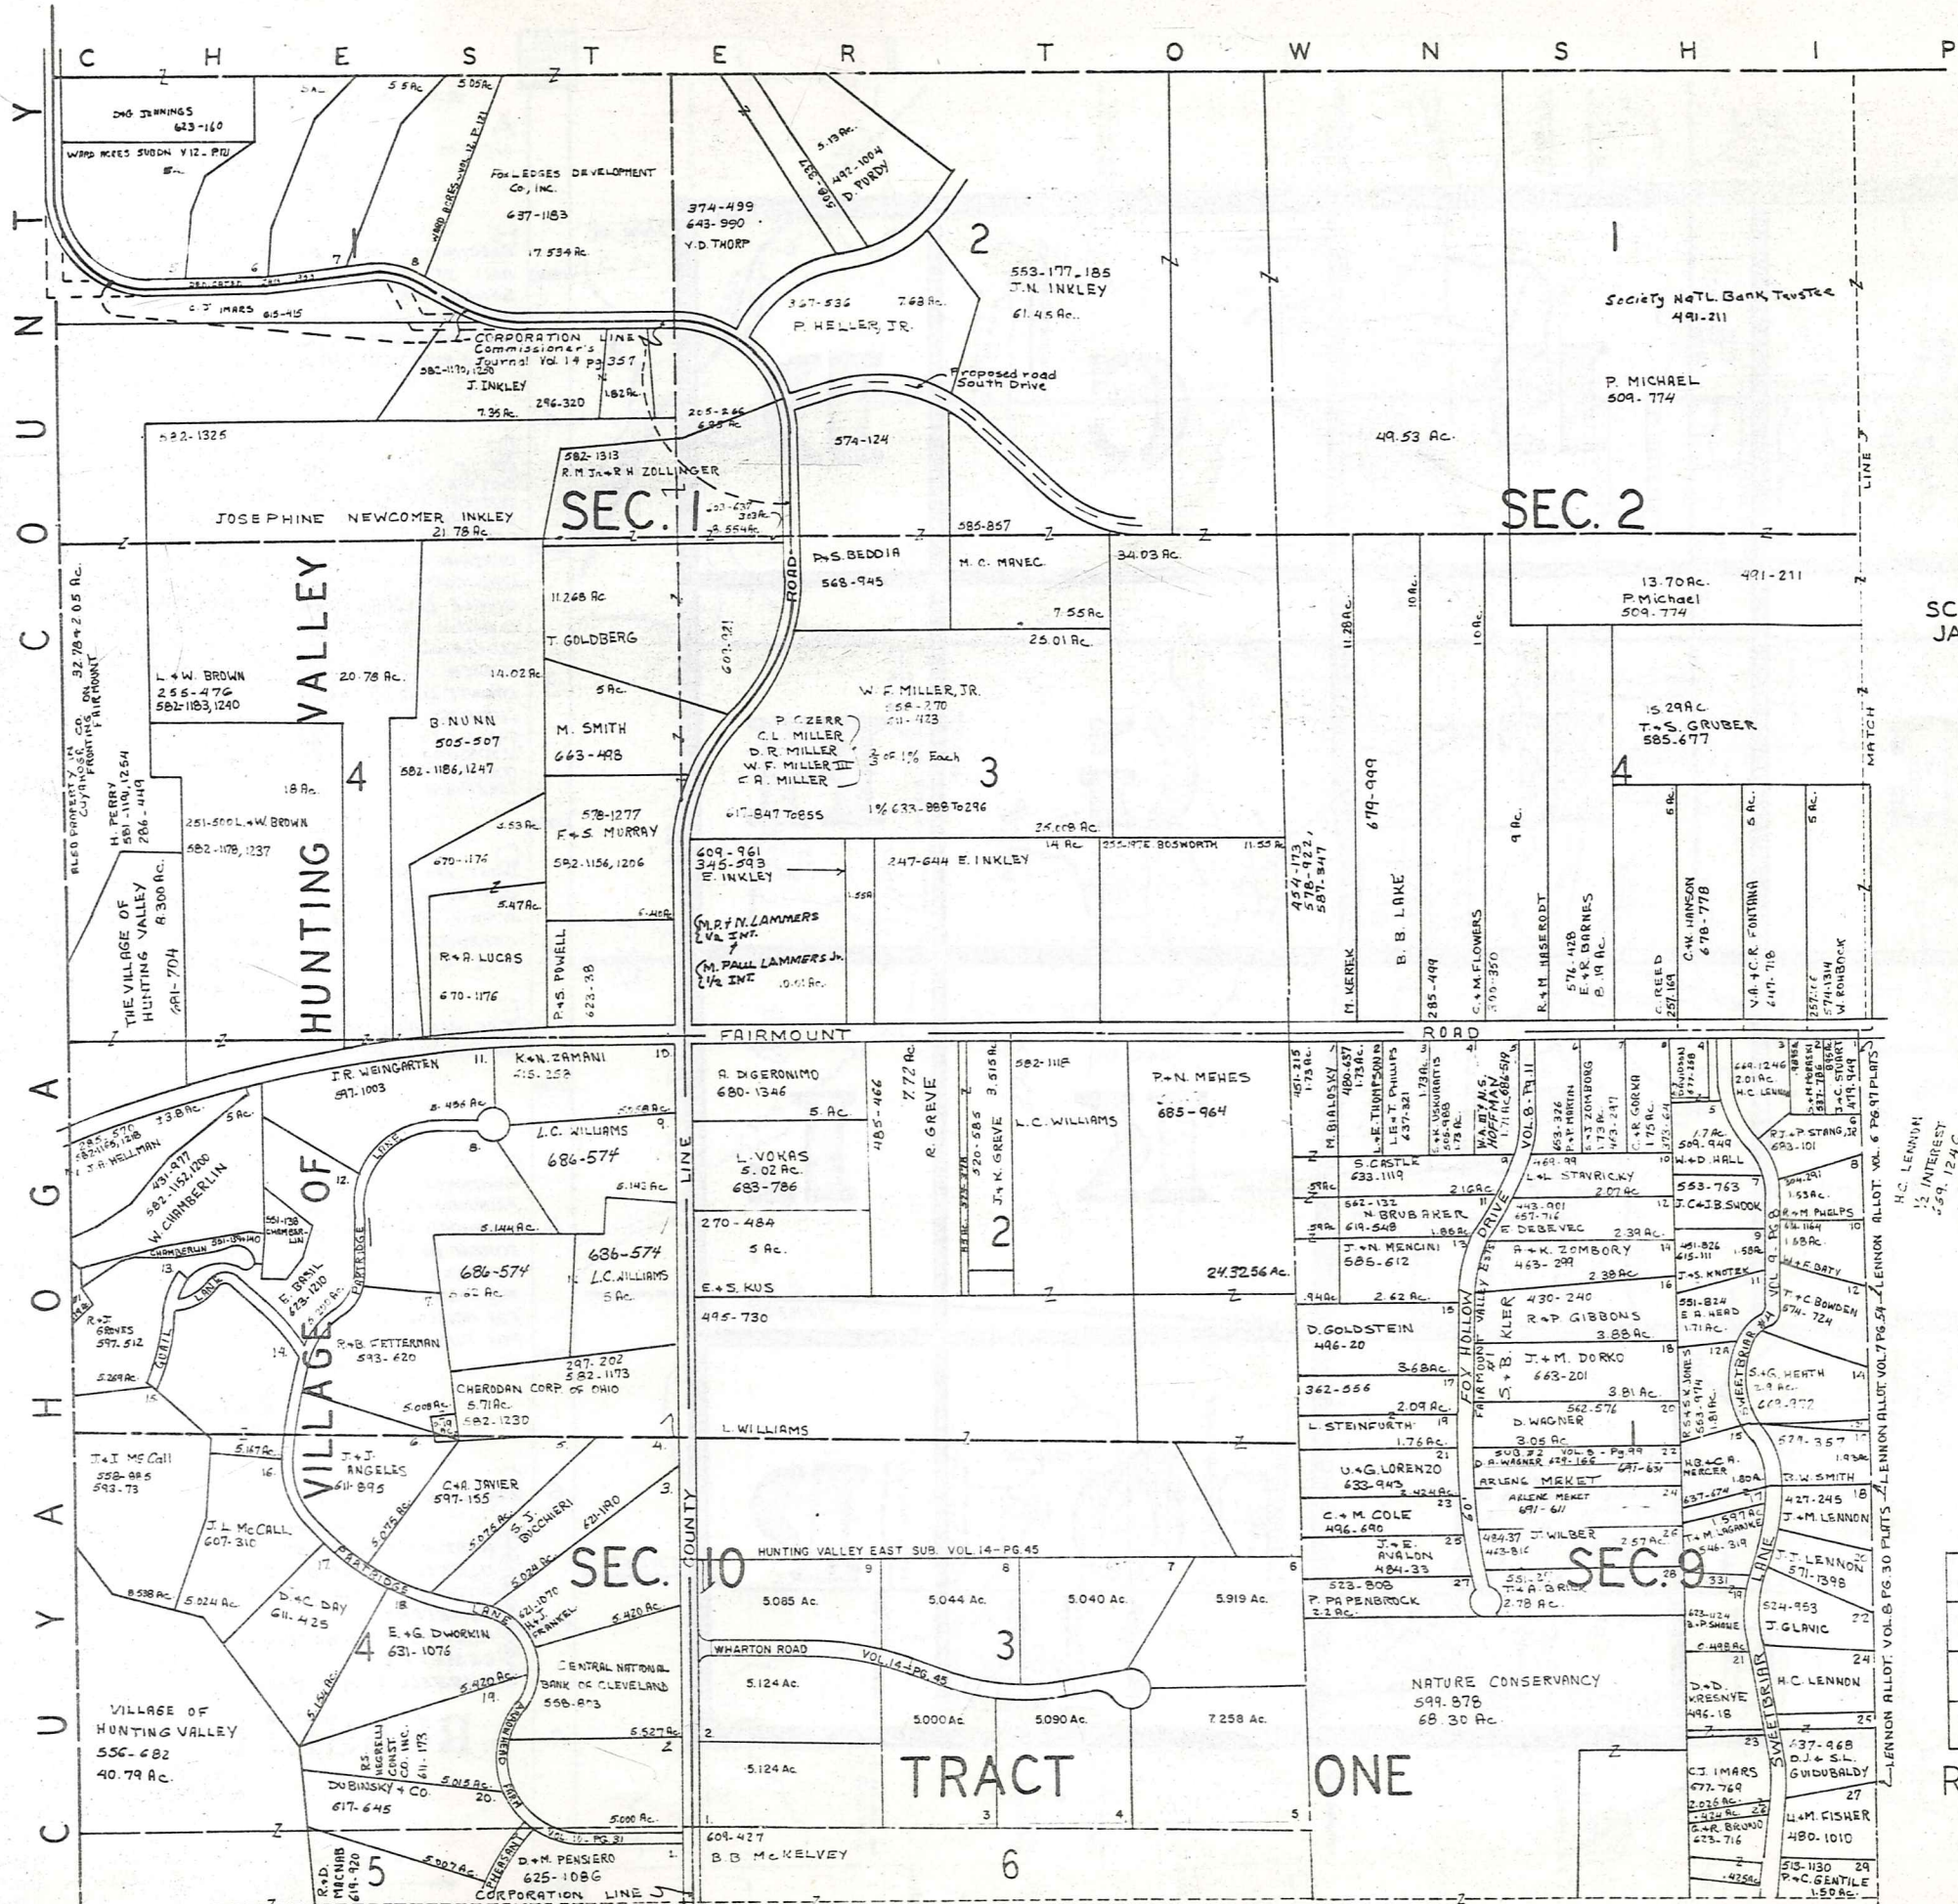

SCALE 1" = 300  
 JAN. 1, 1982

A	B	C	D
E	F	G	H
I	J	K	L
M	N	O	P

RUSSELL A



C O R N E L I U S T O W N S H I P



SCALE 1" = 300'  
JAN. 1, 1982

SEC. 3

SEC. 4

SEC. 5


SEC. 8

TRACT ONE  
SEC. 7

SEC. 6


A	B	C	D
E	F	G	H
I	J	K	L
M	N	O	P

RUSSELL-C

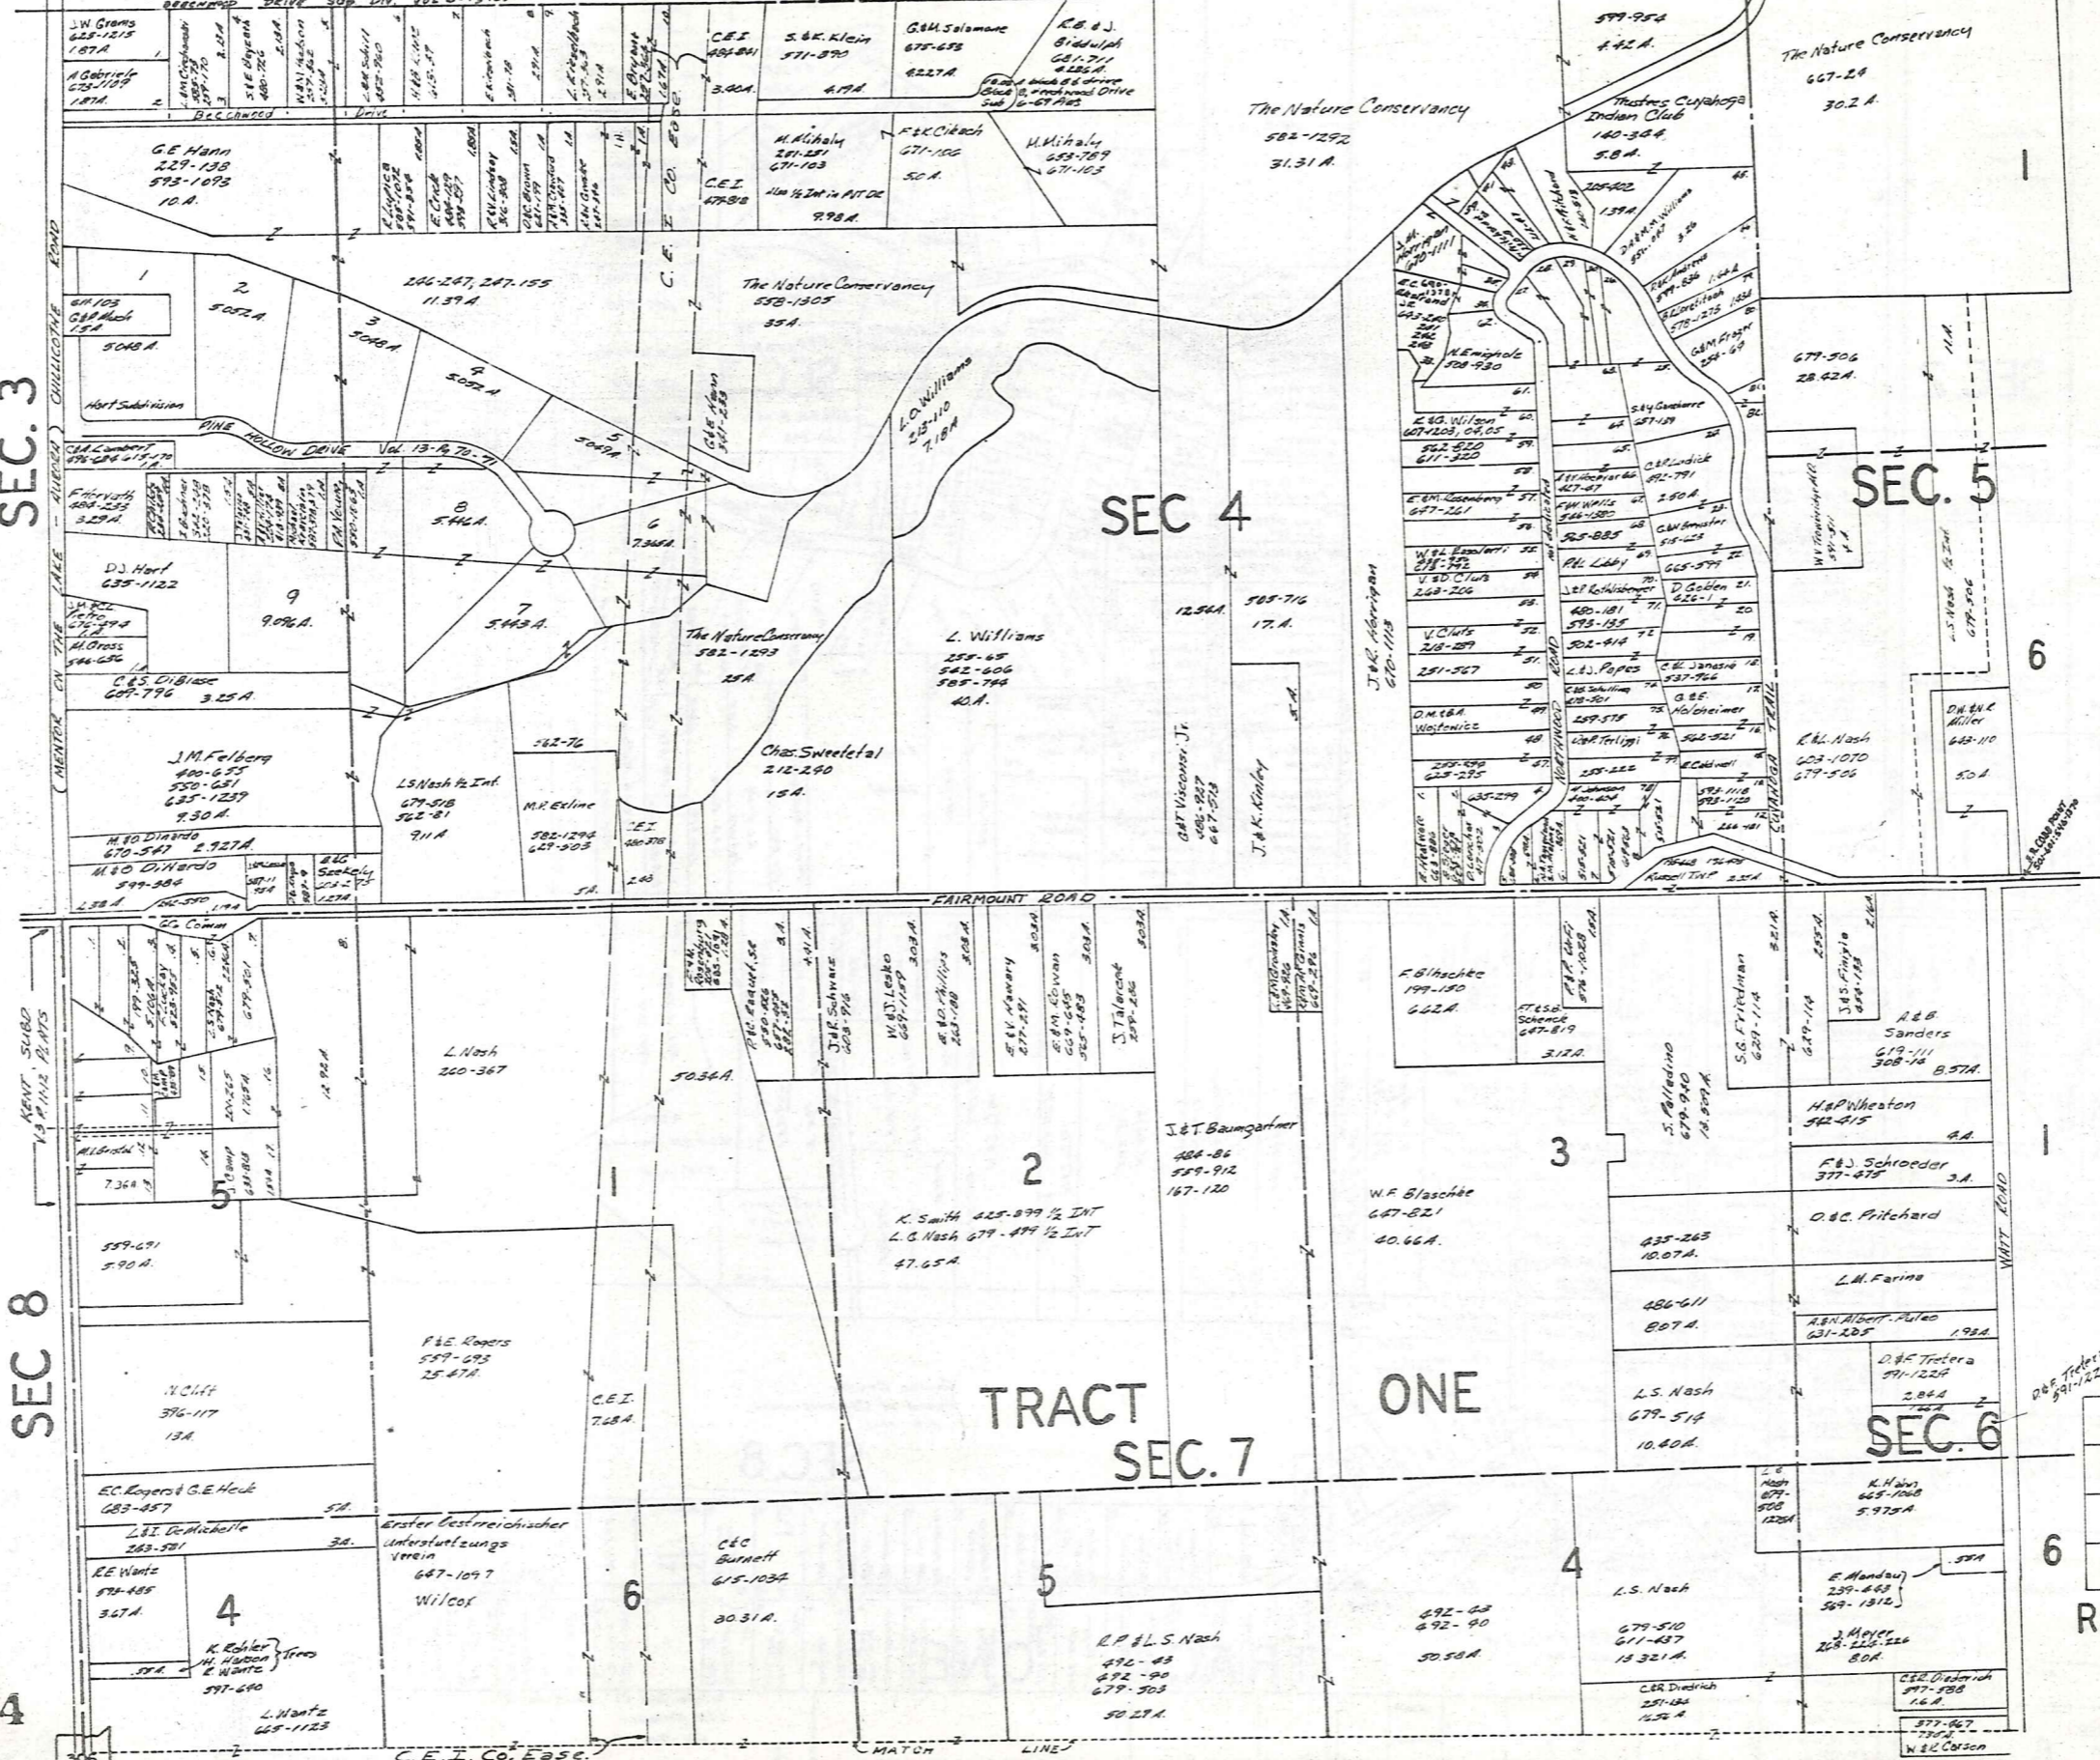

CHESTER



TOWNSHIP

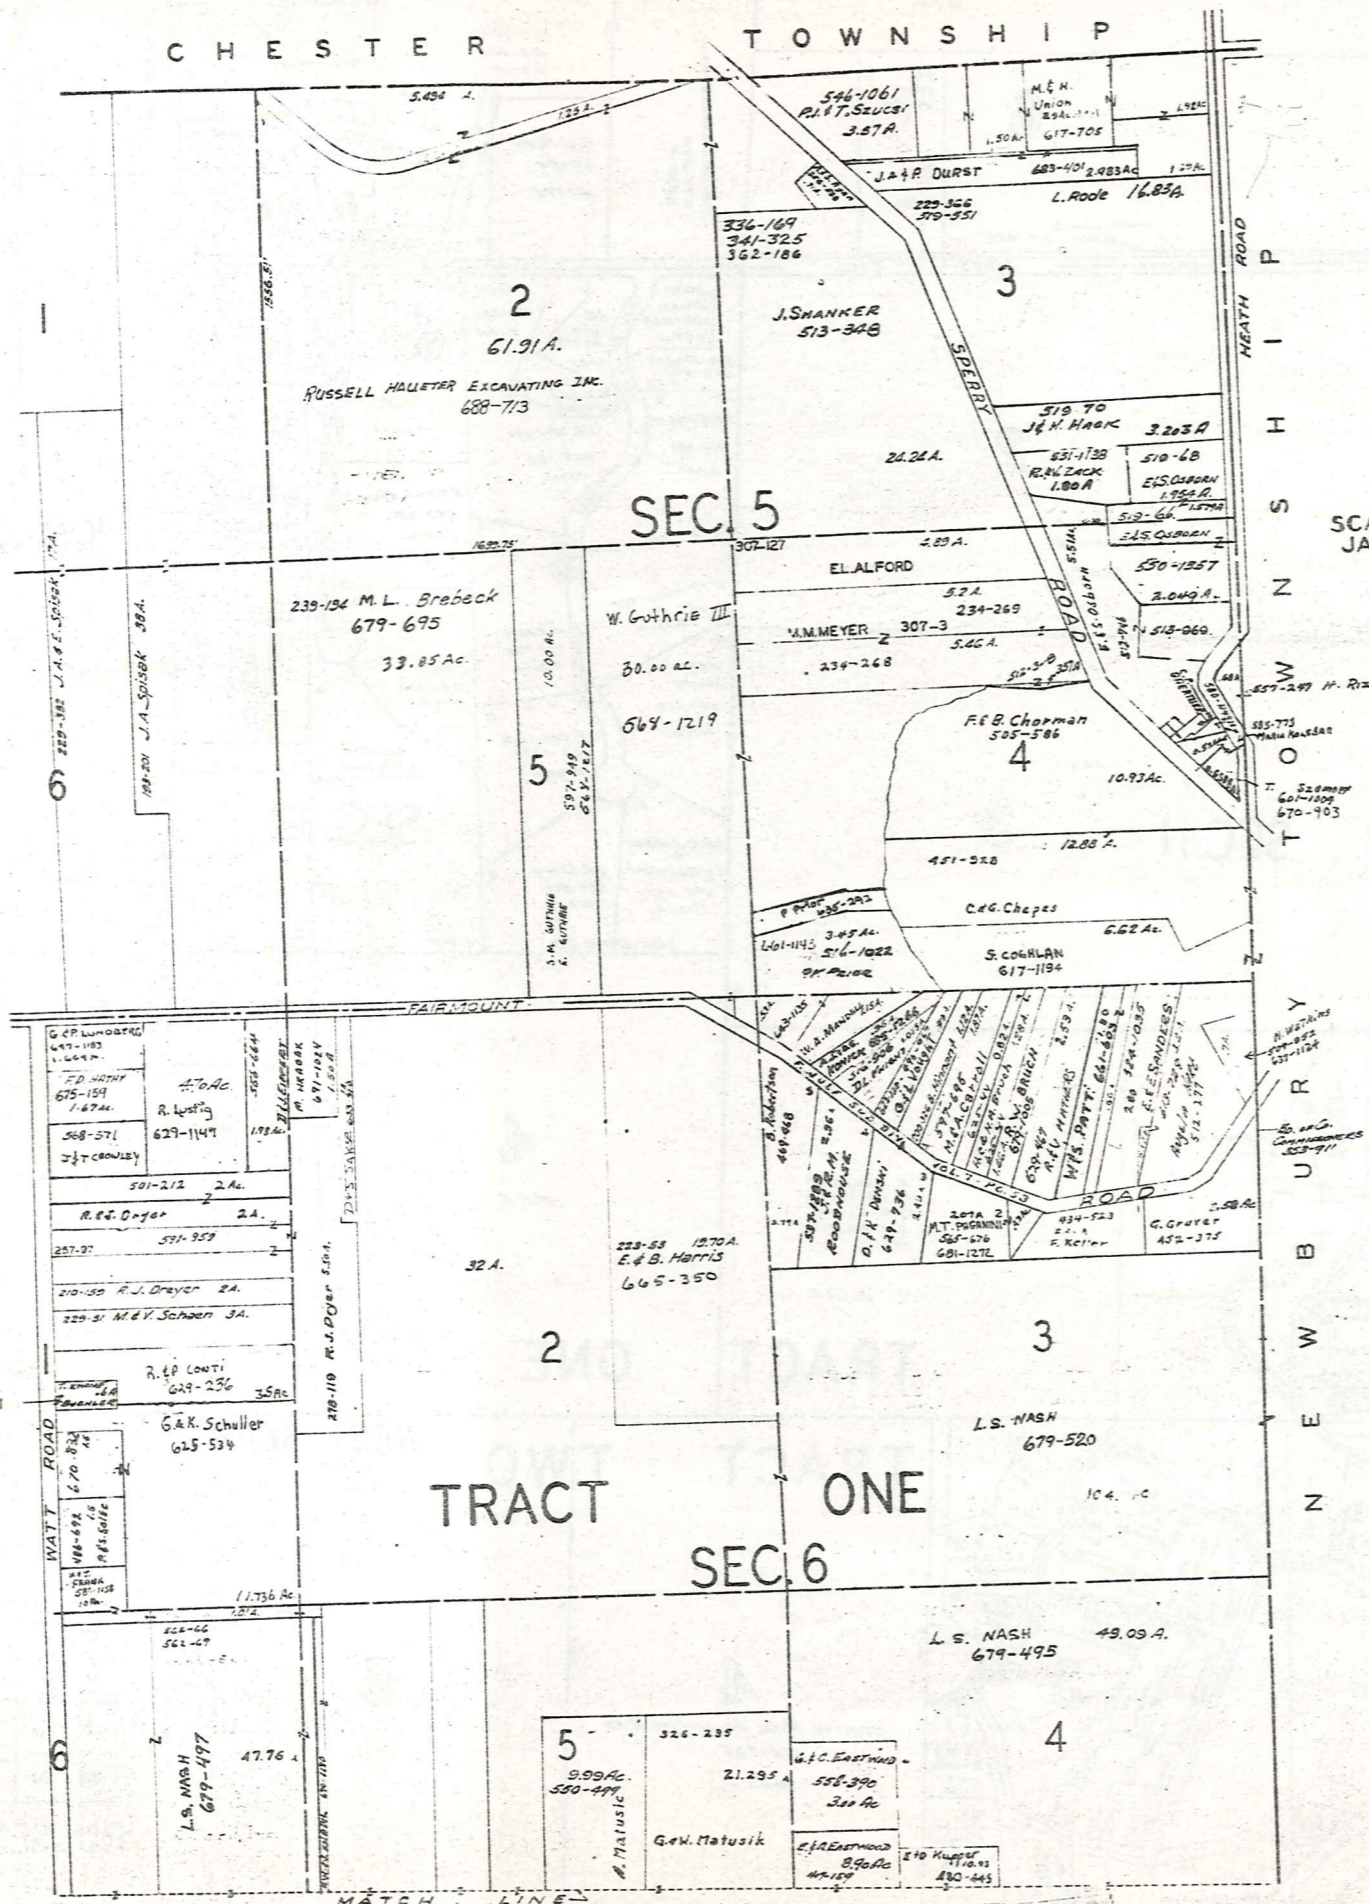

SCALE 1"=300'  
JAN. 1, 1982

A	B	C	D
E	F	G	H
I	J	K	L
M	N	O	P

RUSSELL-D

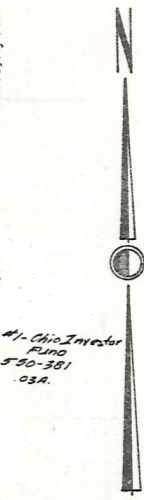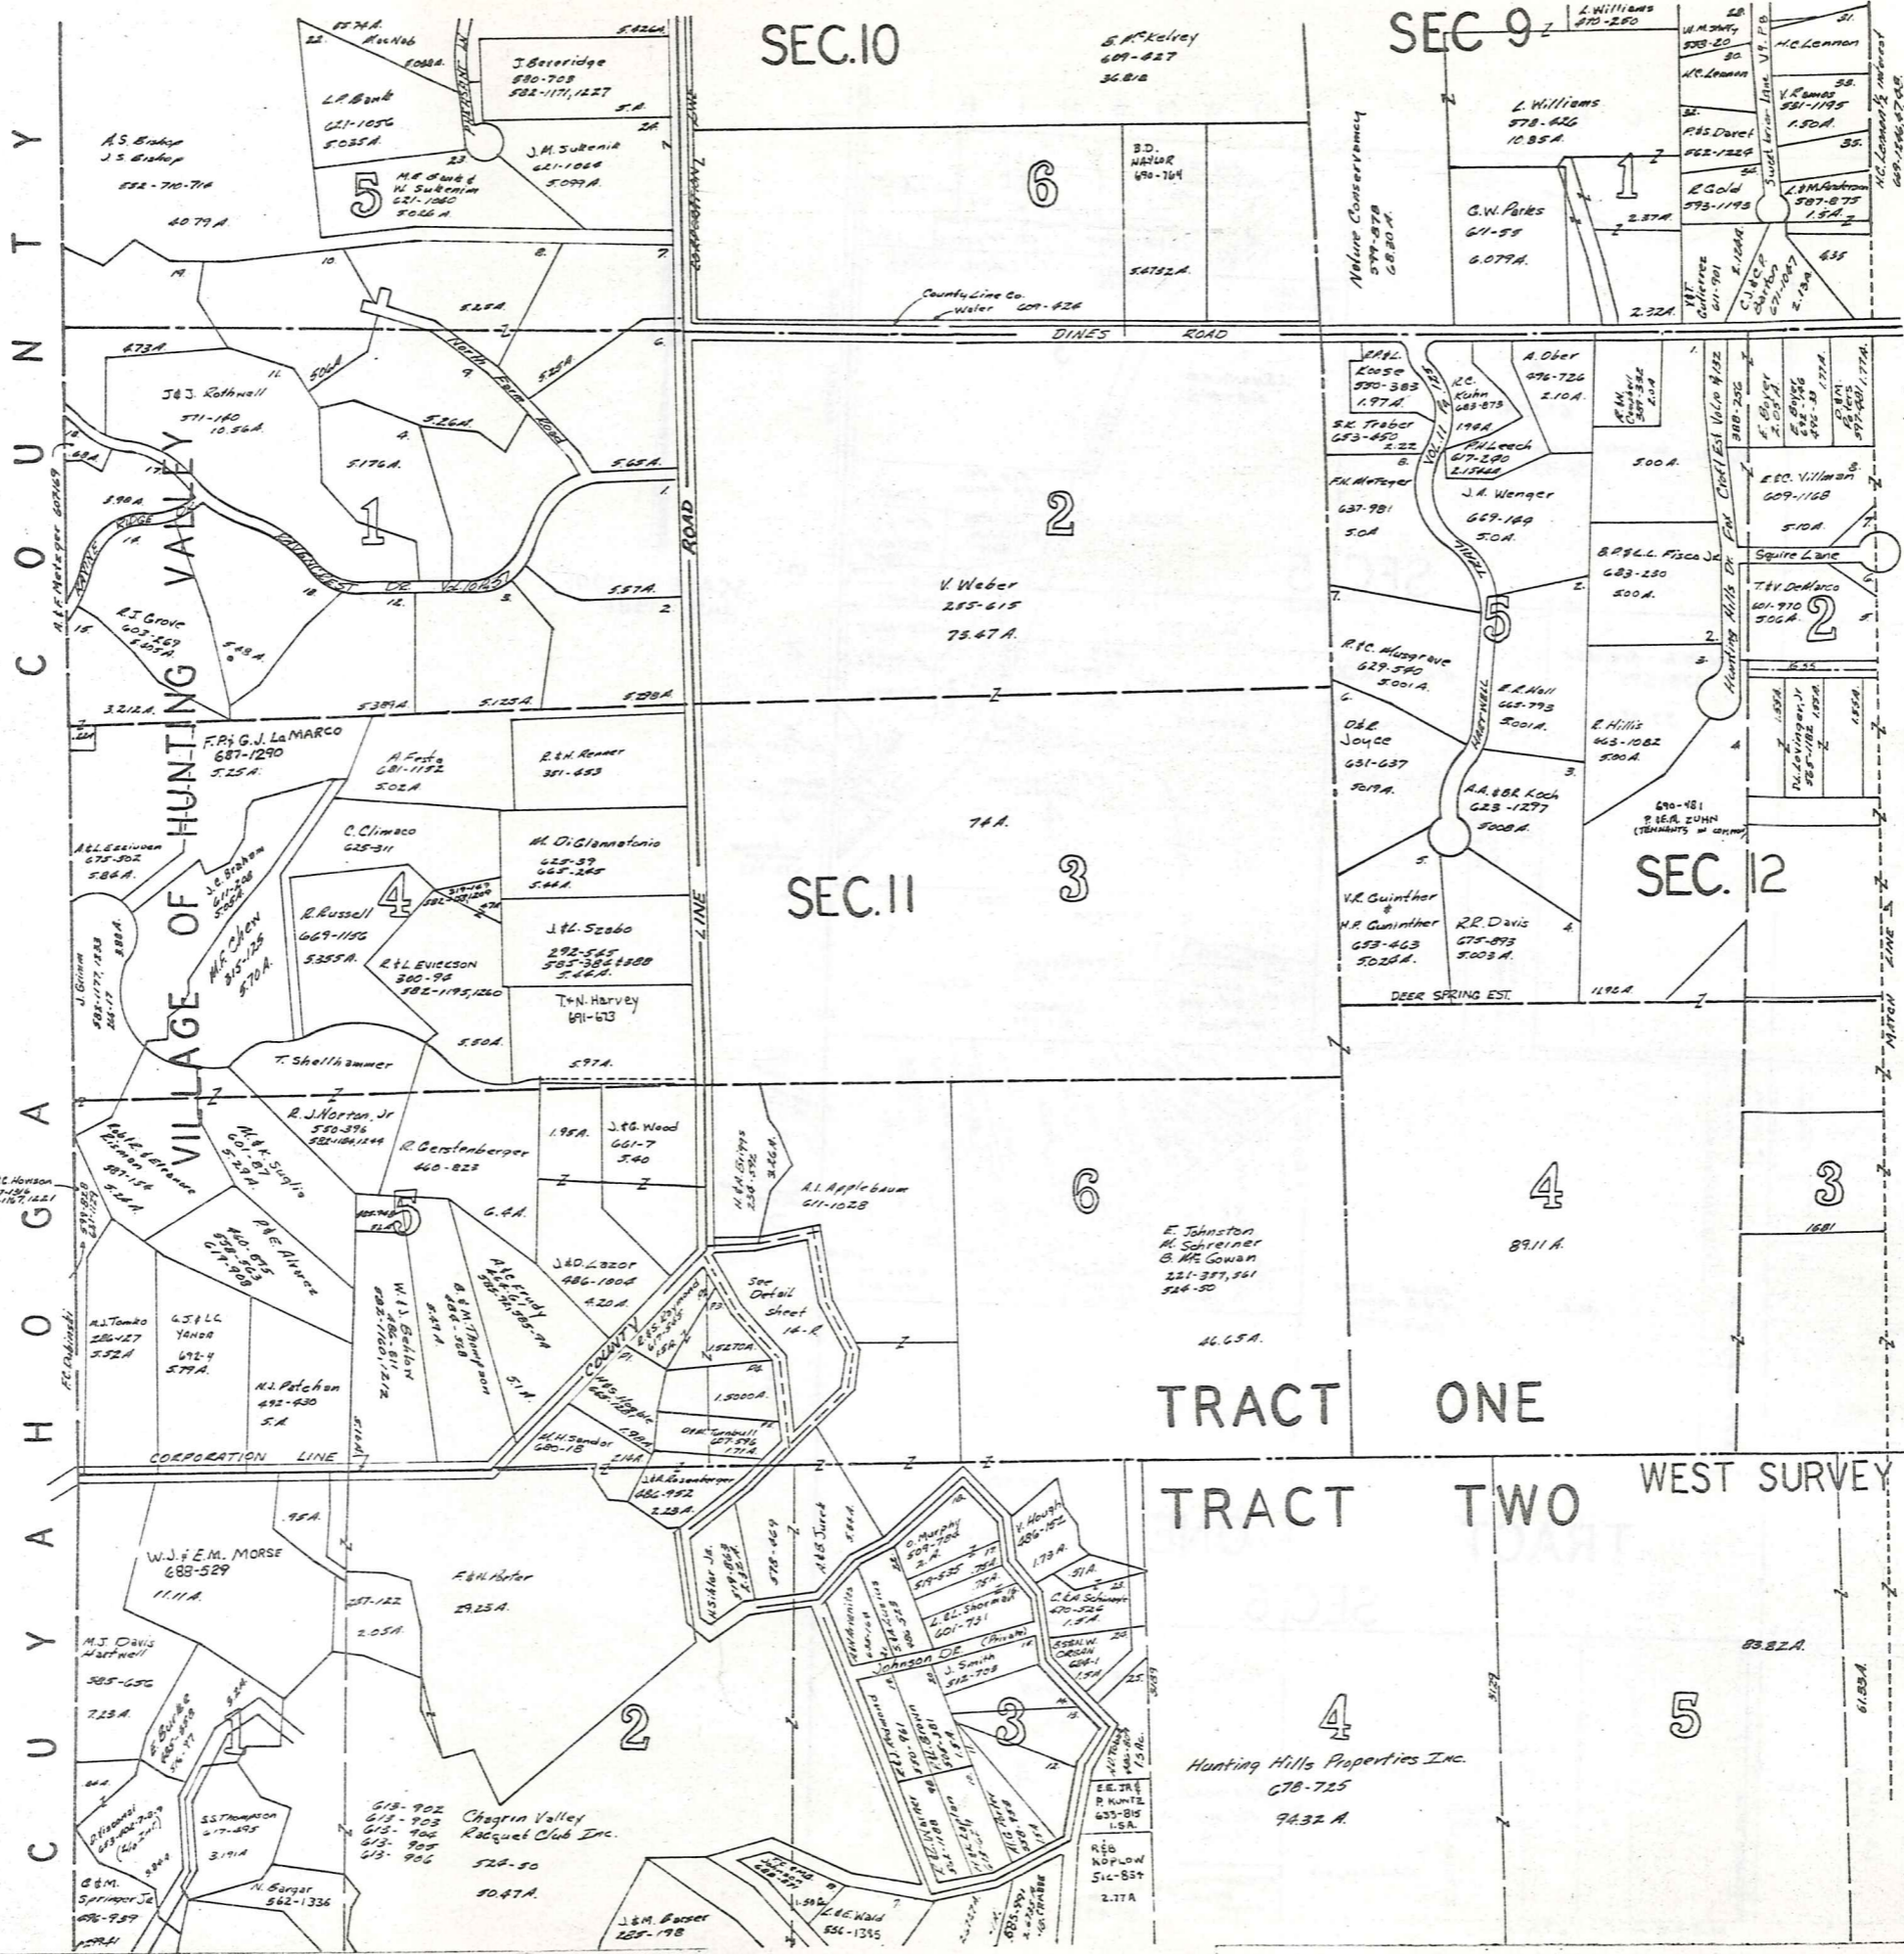


SCALE 1"=300'  
 JAN. 1, 1982

A	B	C	D
E	F	G	H
I	J	K	L
M	N	O	P

RUSSELL-E



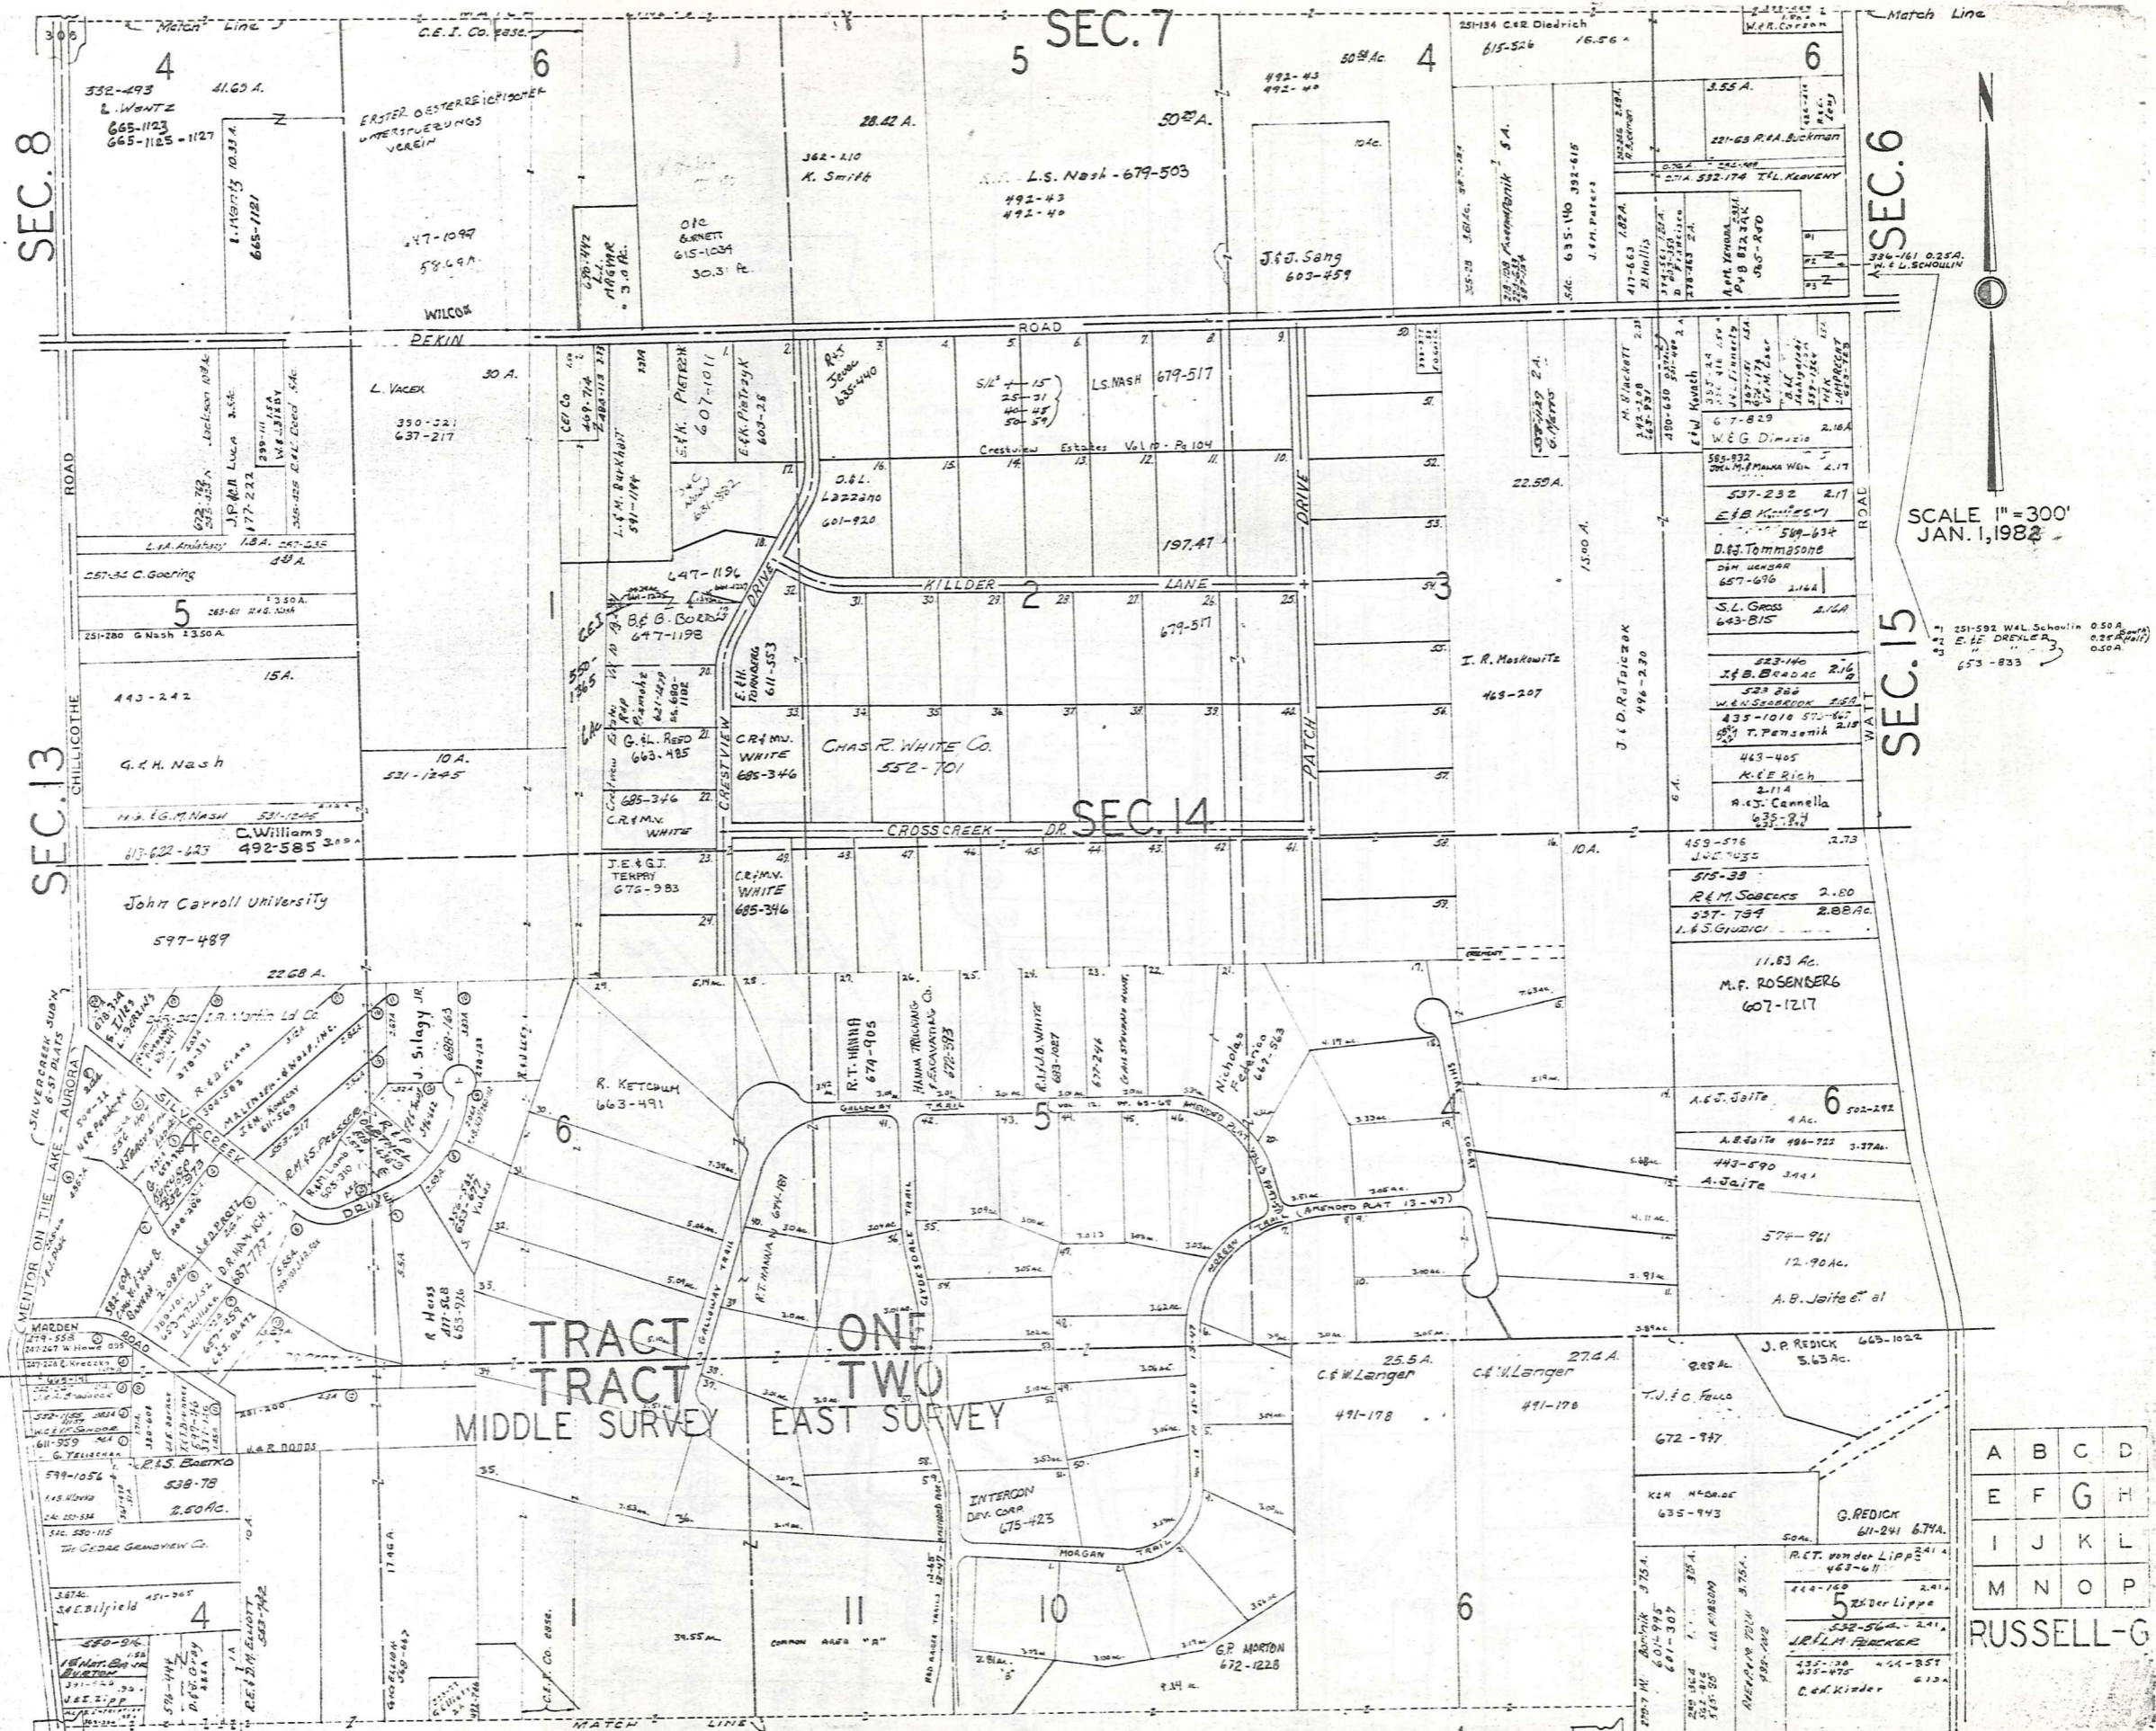

SEC. 7

SEC. 8

SEC. 6

SEC. 15


SEC. 14

SEC. 13

SCALE 1" = 300'  
JAN. 1, 1982


A	B	C	D
E	F	G	H
I	J	K	L
M	N	O	P

RUSSELL-G

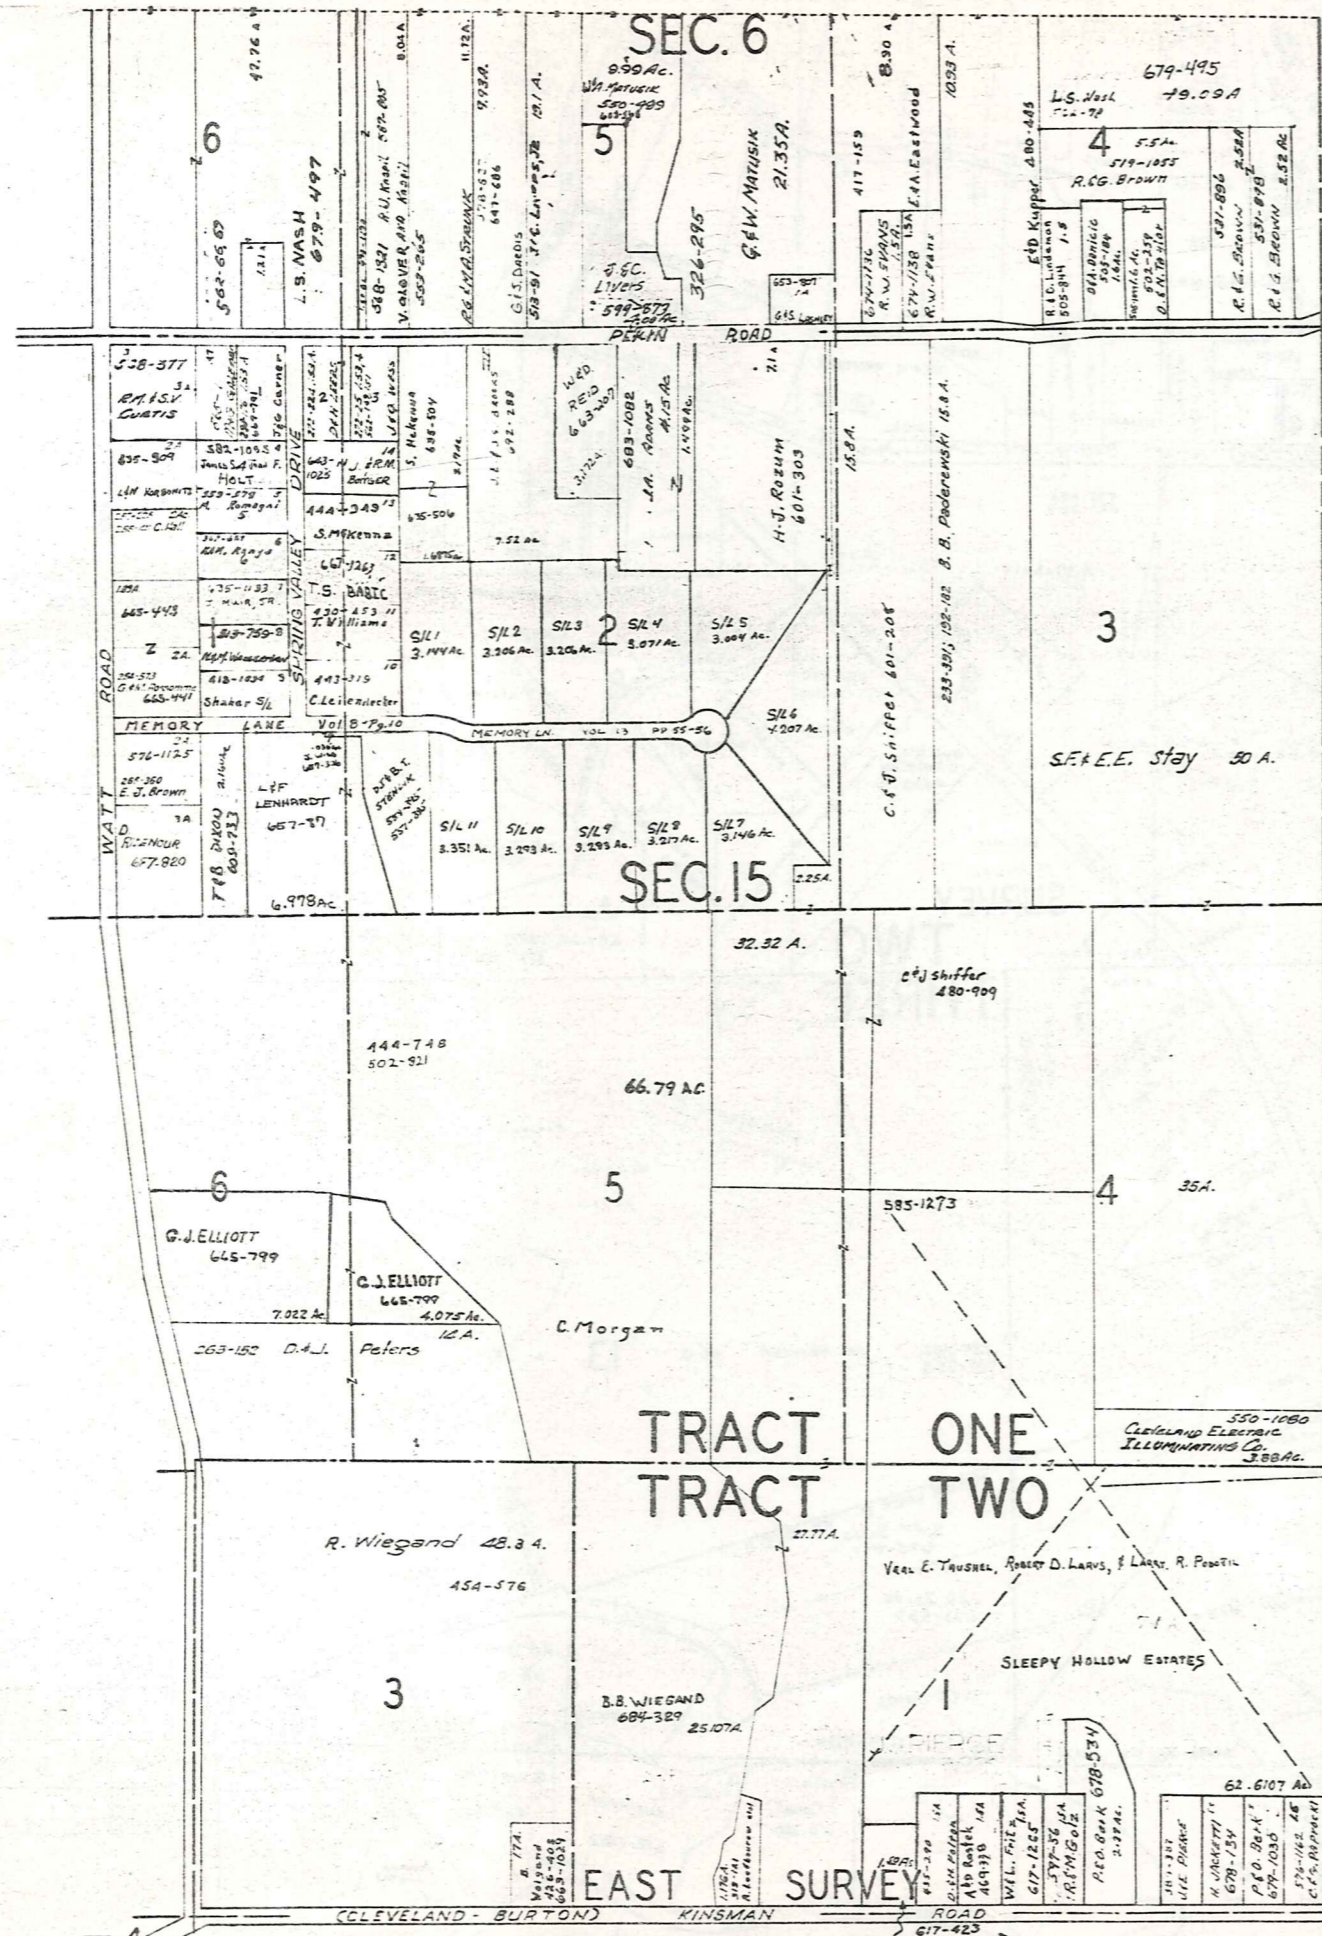


P  
H  
S  
N  
W  
T  
U  
R  
B  
W  
E  
N

SCALE 1"=300'  
JAN. 1, 1982

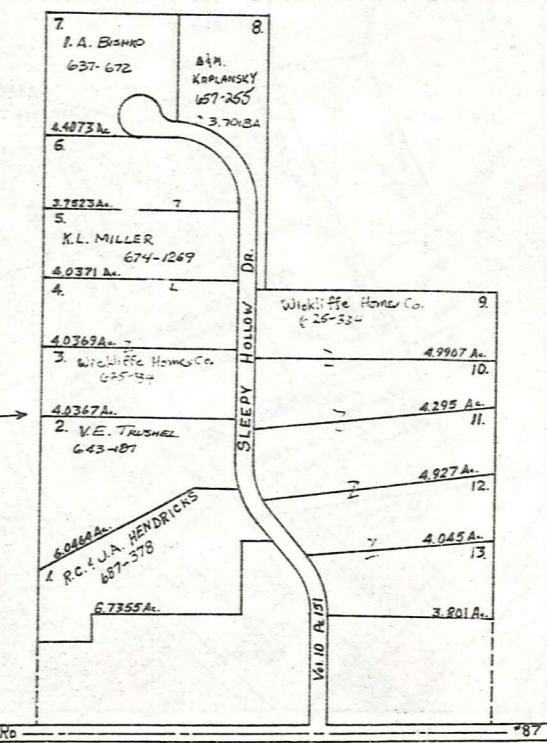

A	B	C	D
E	F	G	H
I	J	K	L
M	N	O	P

RUSSELL-H

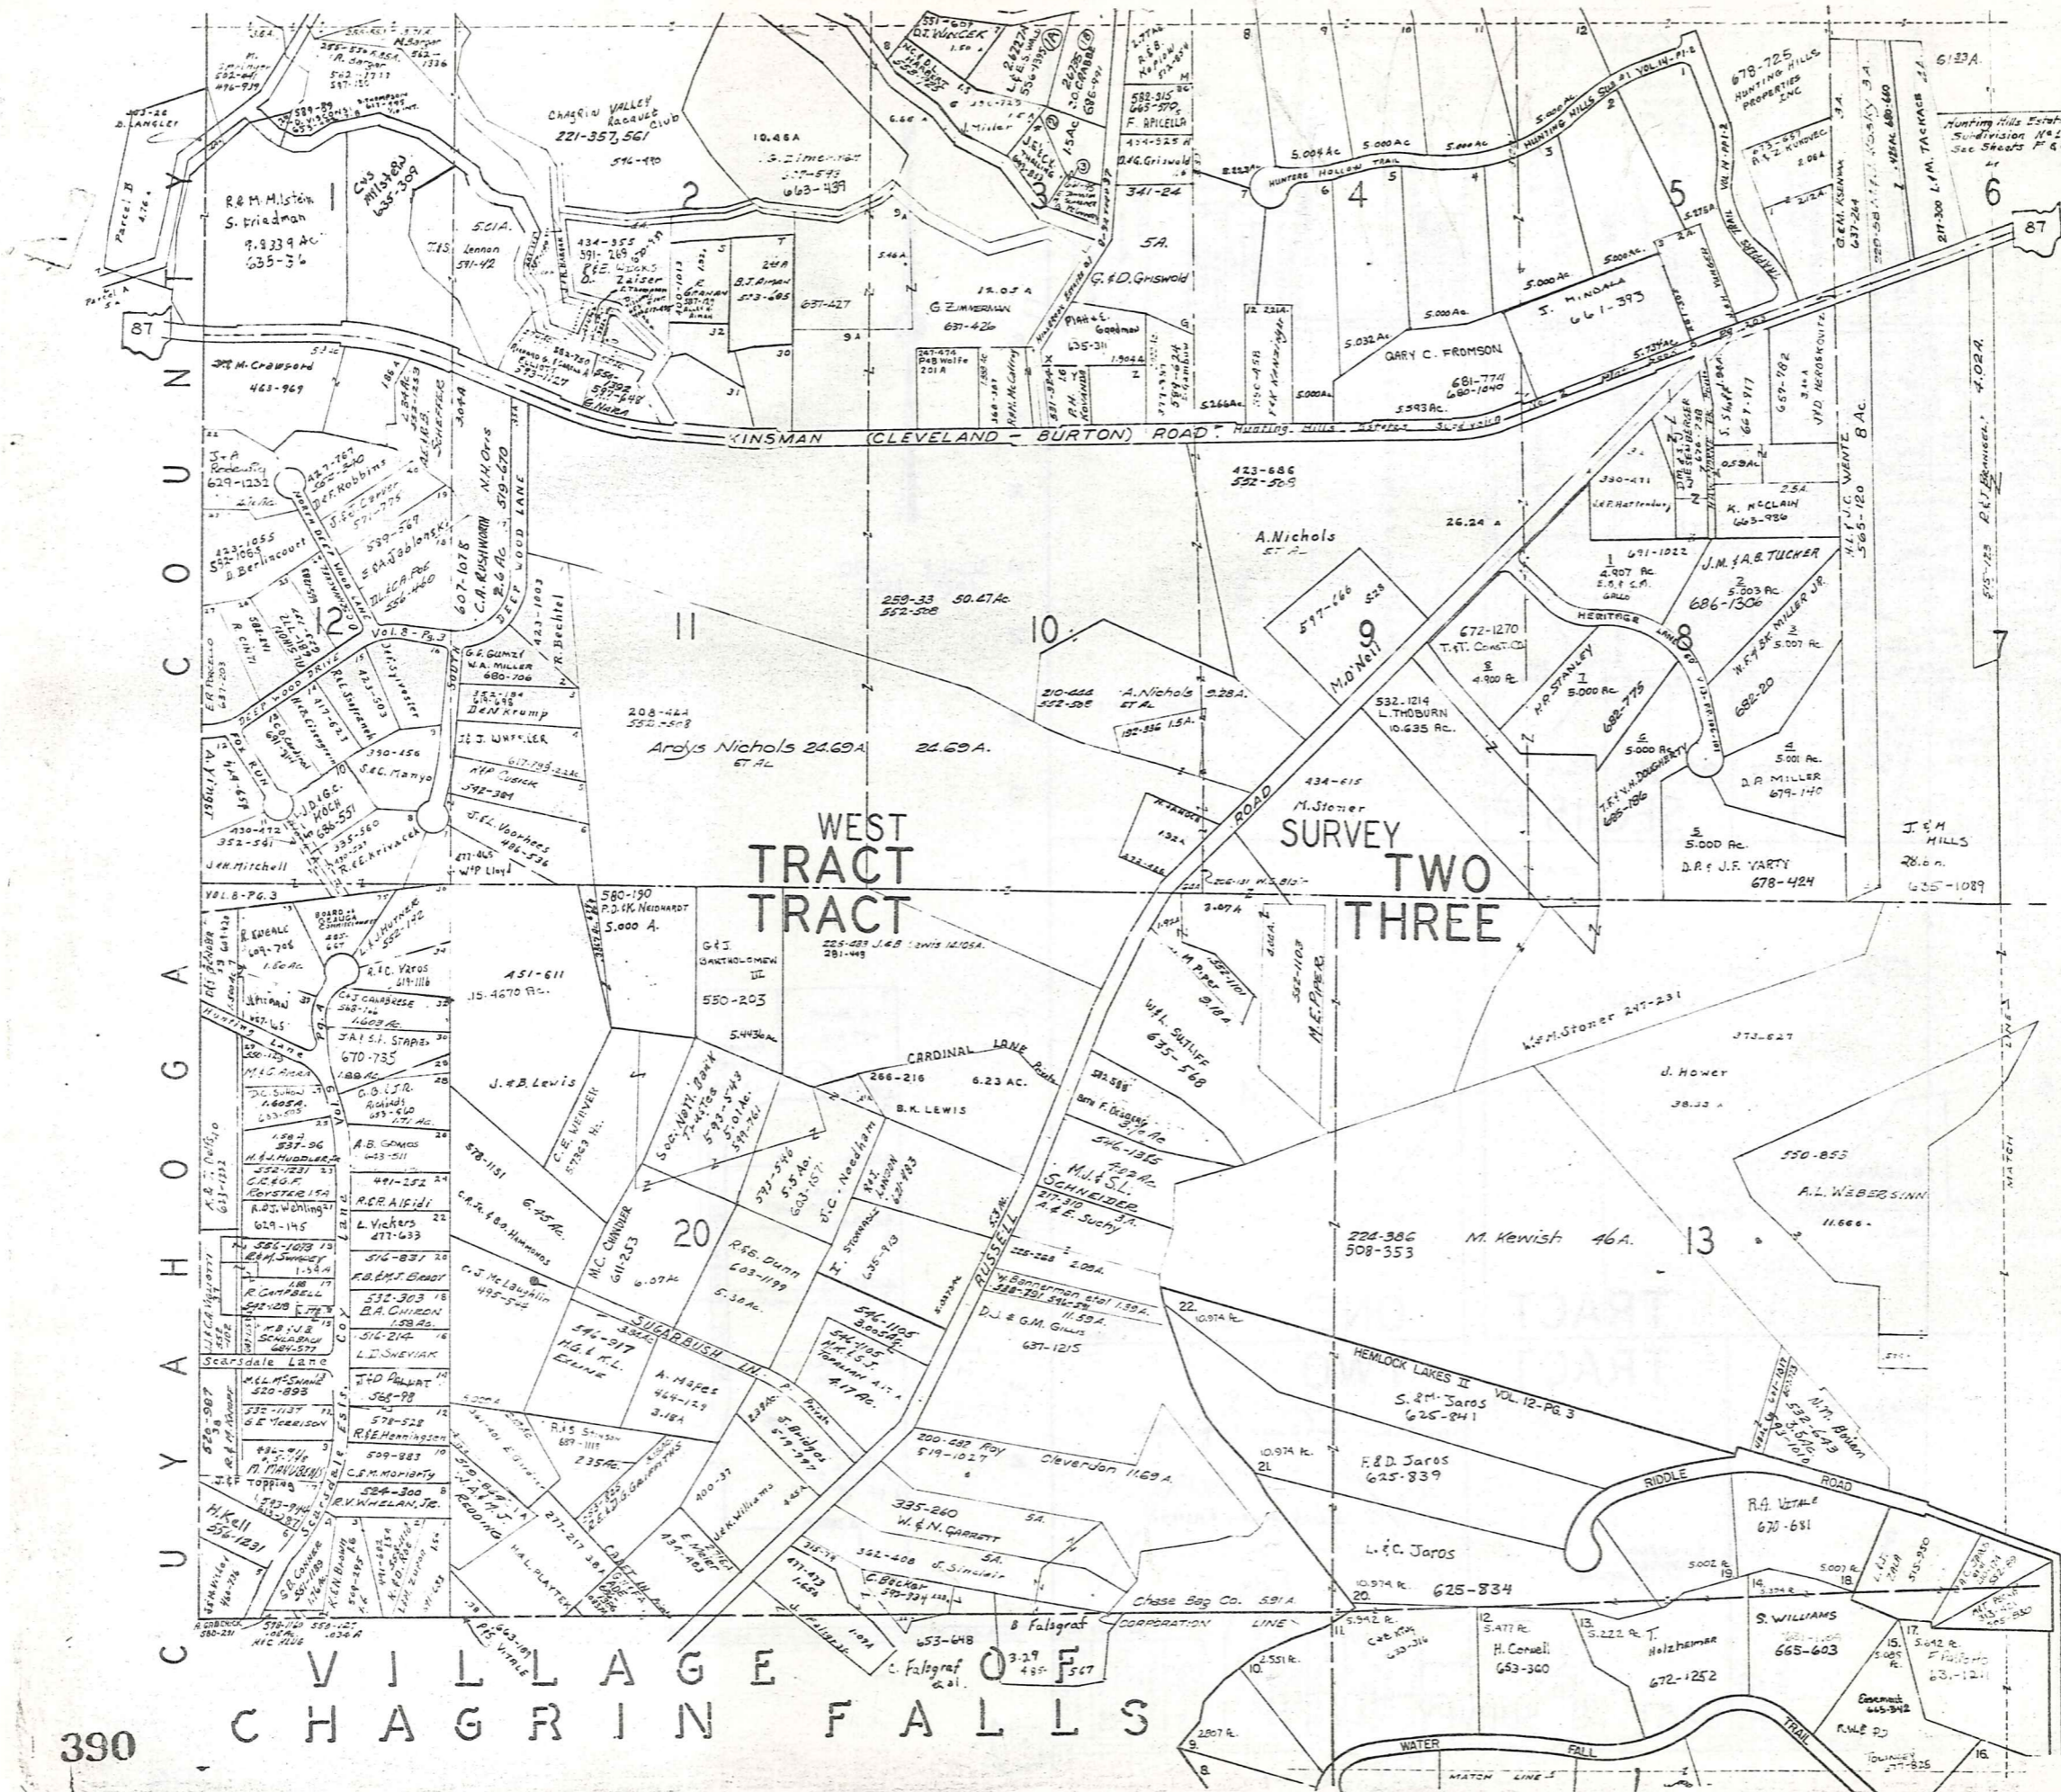


SCALE 1"=300'  
 JAN. 1, 1962

A	B	C	D
E	F	G	H
I	J	K	L
M	N	O	P

RUSSELL-I



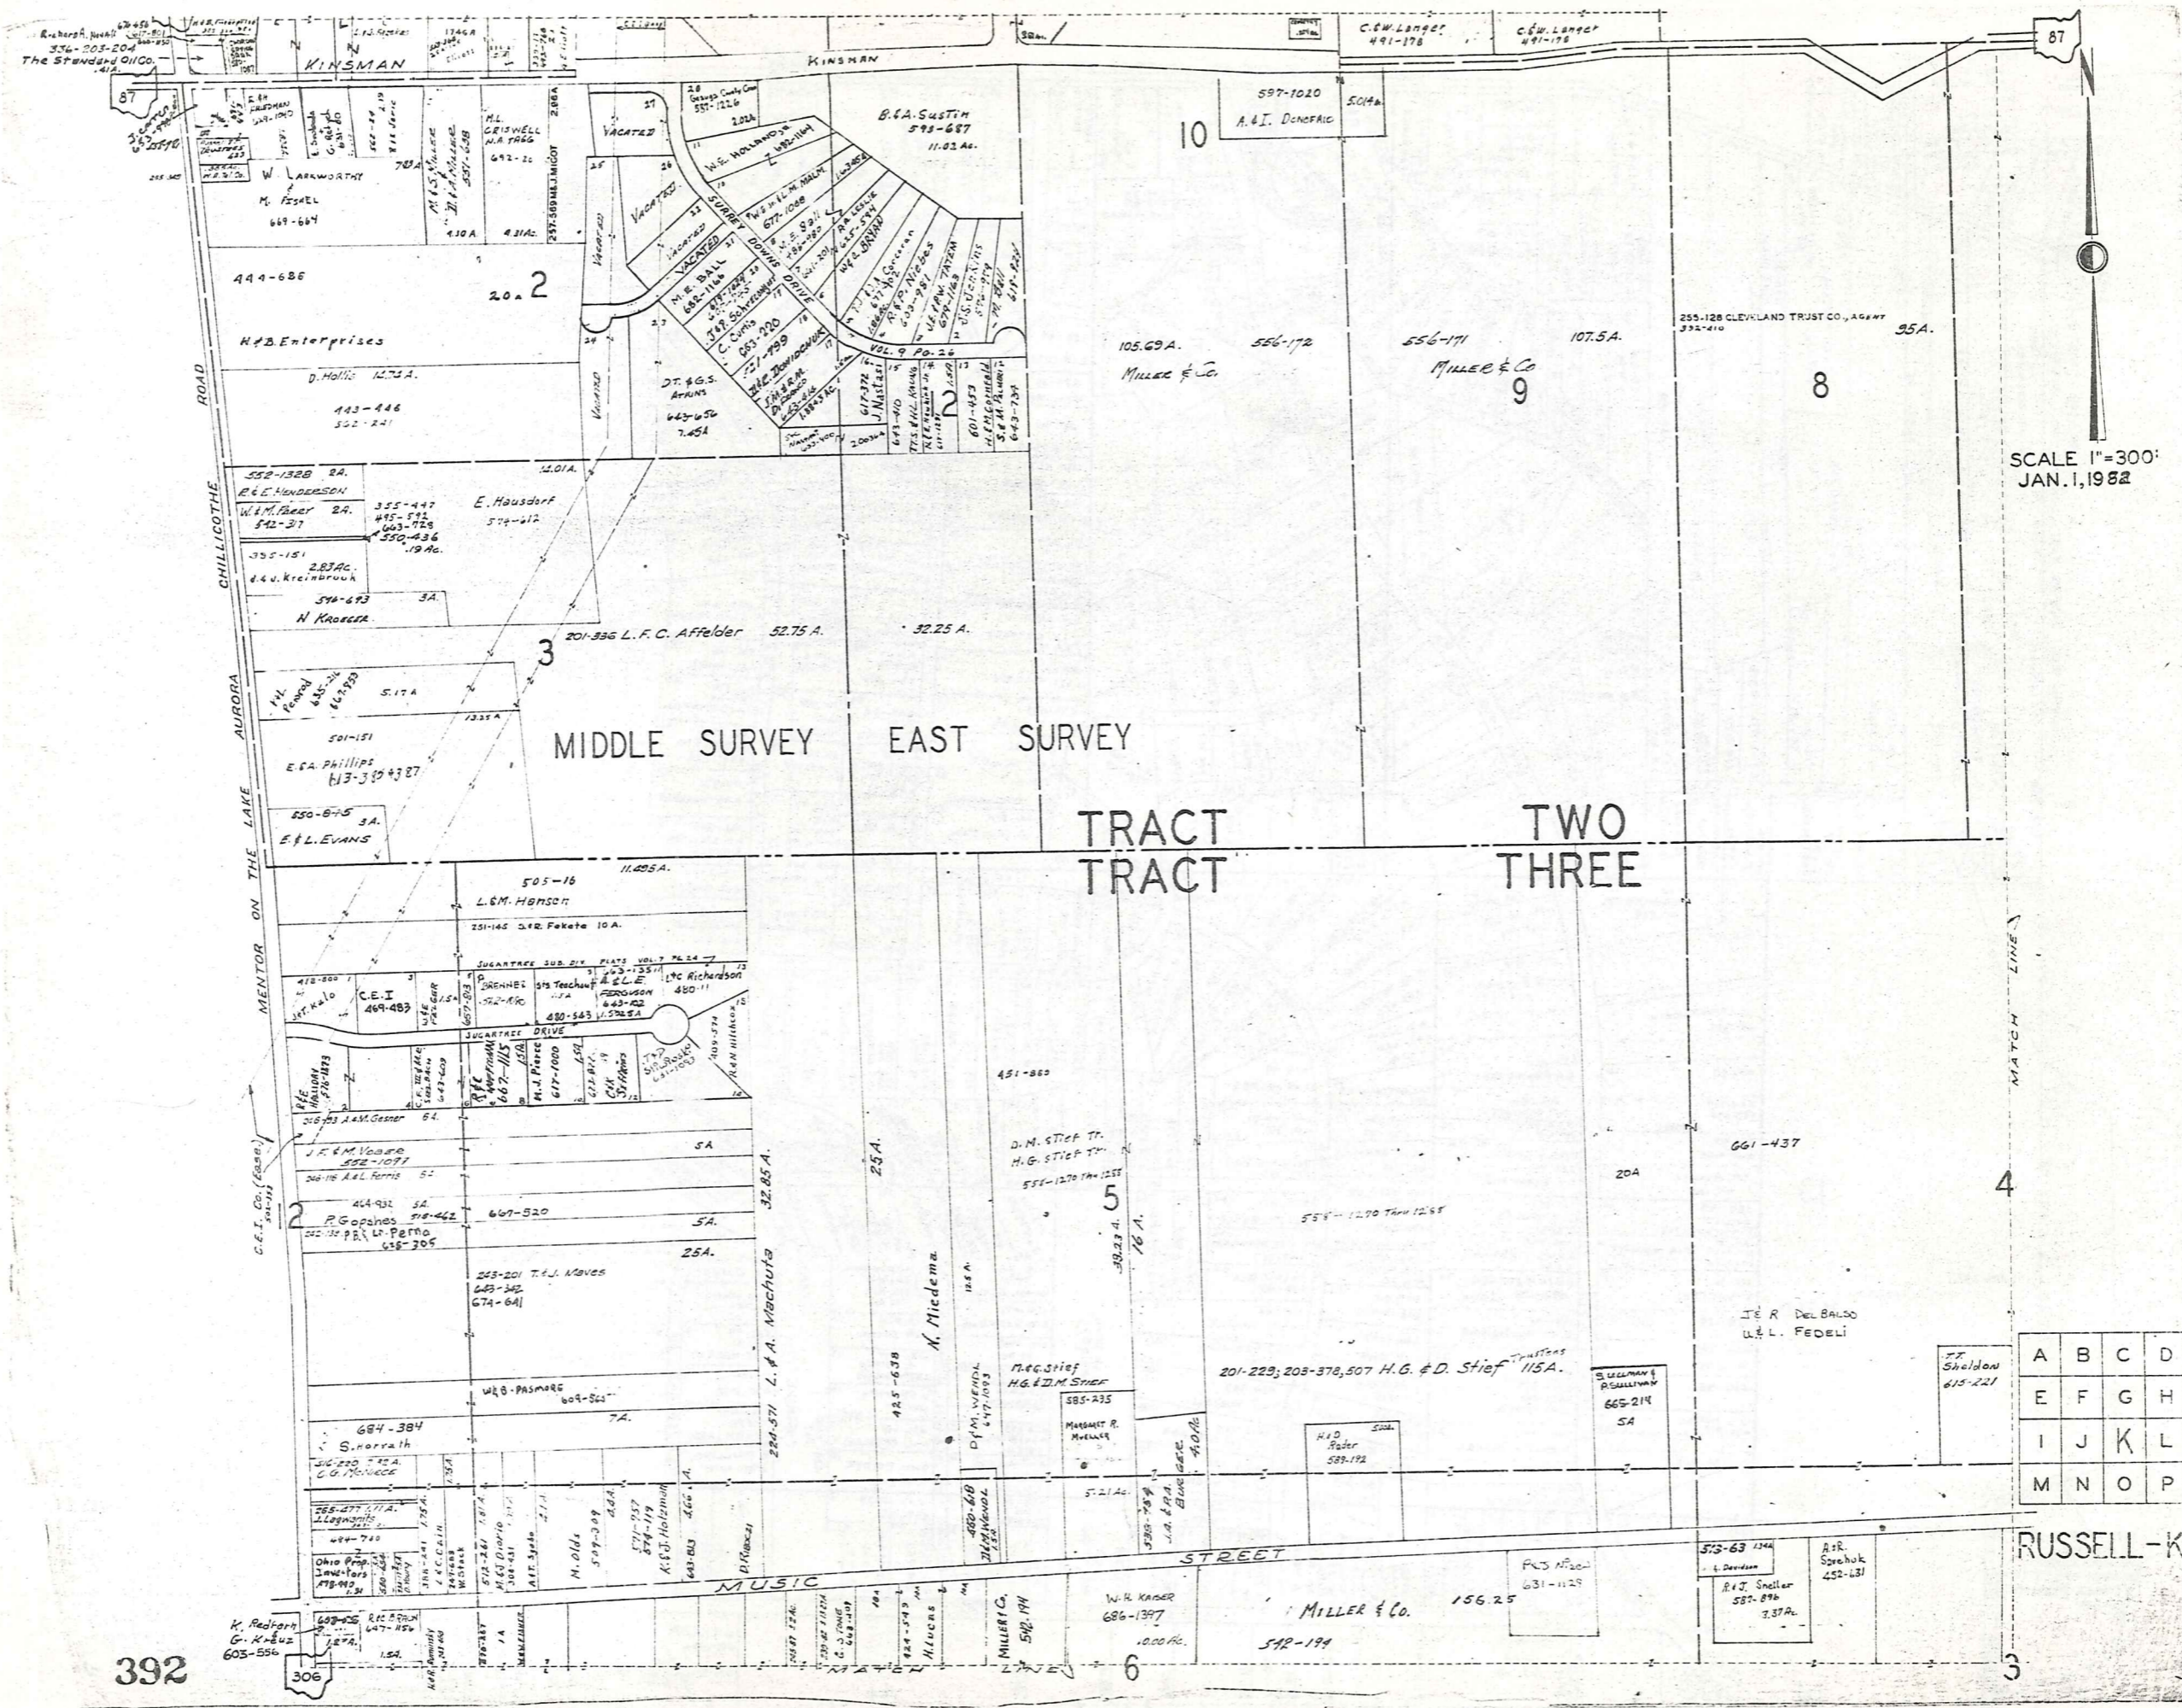

SCALE 1"=300'  
JAN. 1, 1982

A	B	C	D
E	F	G	H
I	J	K	L
M	N	O	P

392

306

3

TRACT TWO THREE

MIDDLE SURVEY EAST SURVEY

CHILLICOTHE ROAD  
AURORA  
MENTOR ON THE LAKE

MATCH LINE

MUSIC STREET

RUSSELL-K

MILLER & Co. 156.25

542-194

W. R. KAISER 686-1397

1000 AC.

MILLER & Co. 542.14

542.14

MILLER & Co. 542.14

542.14

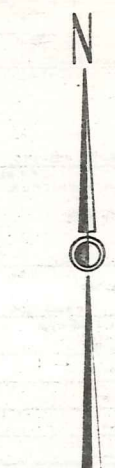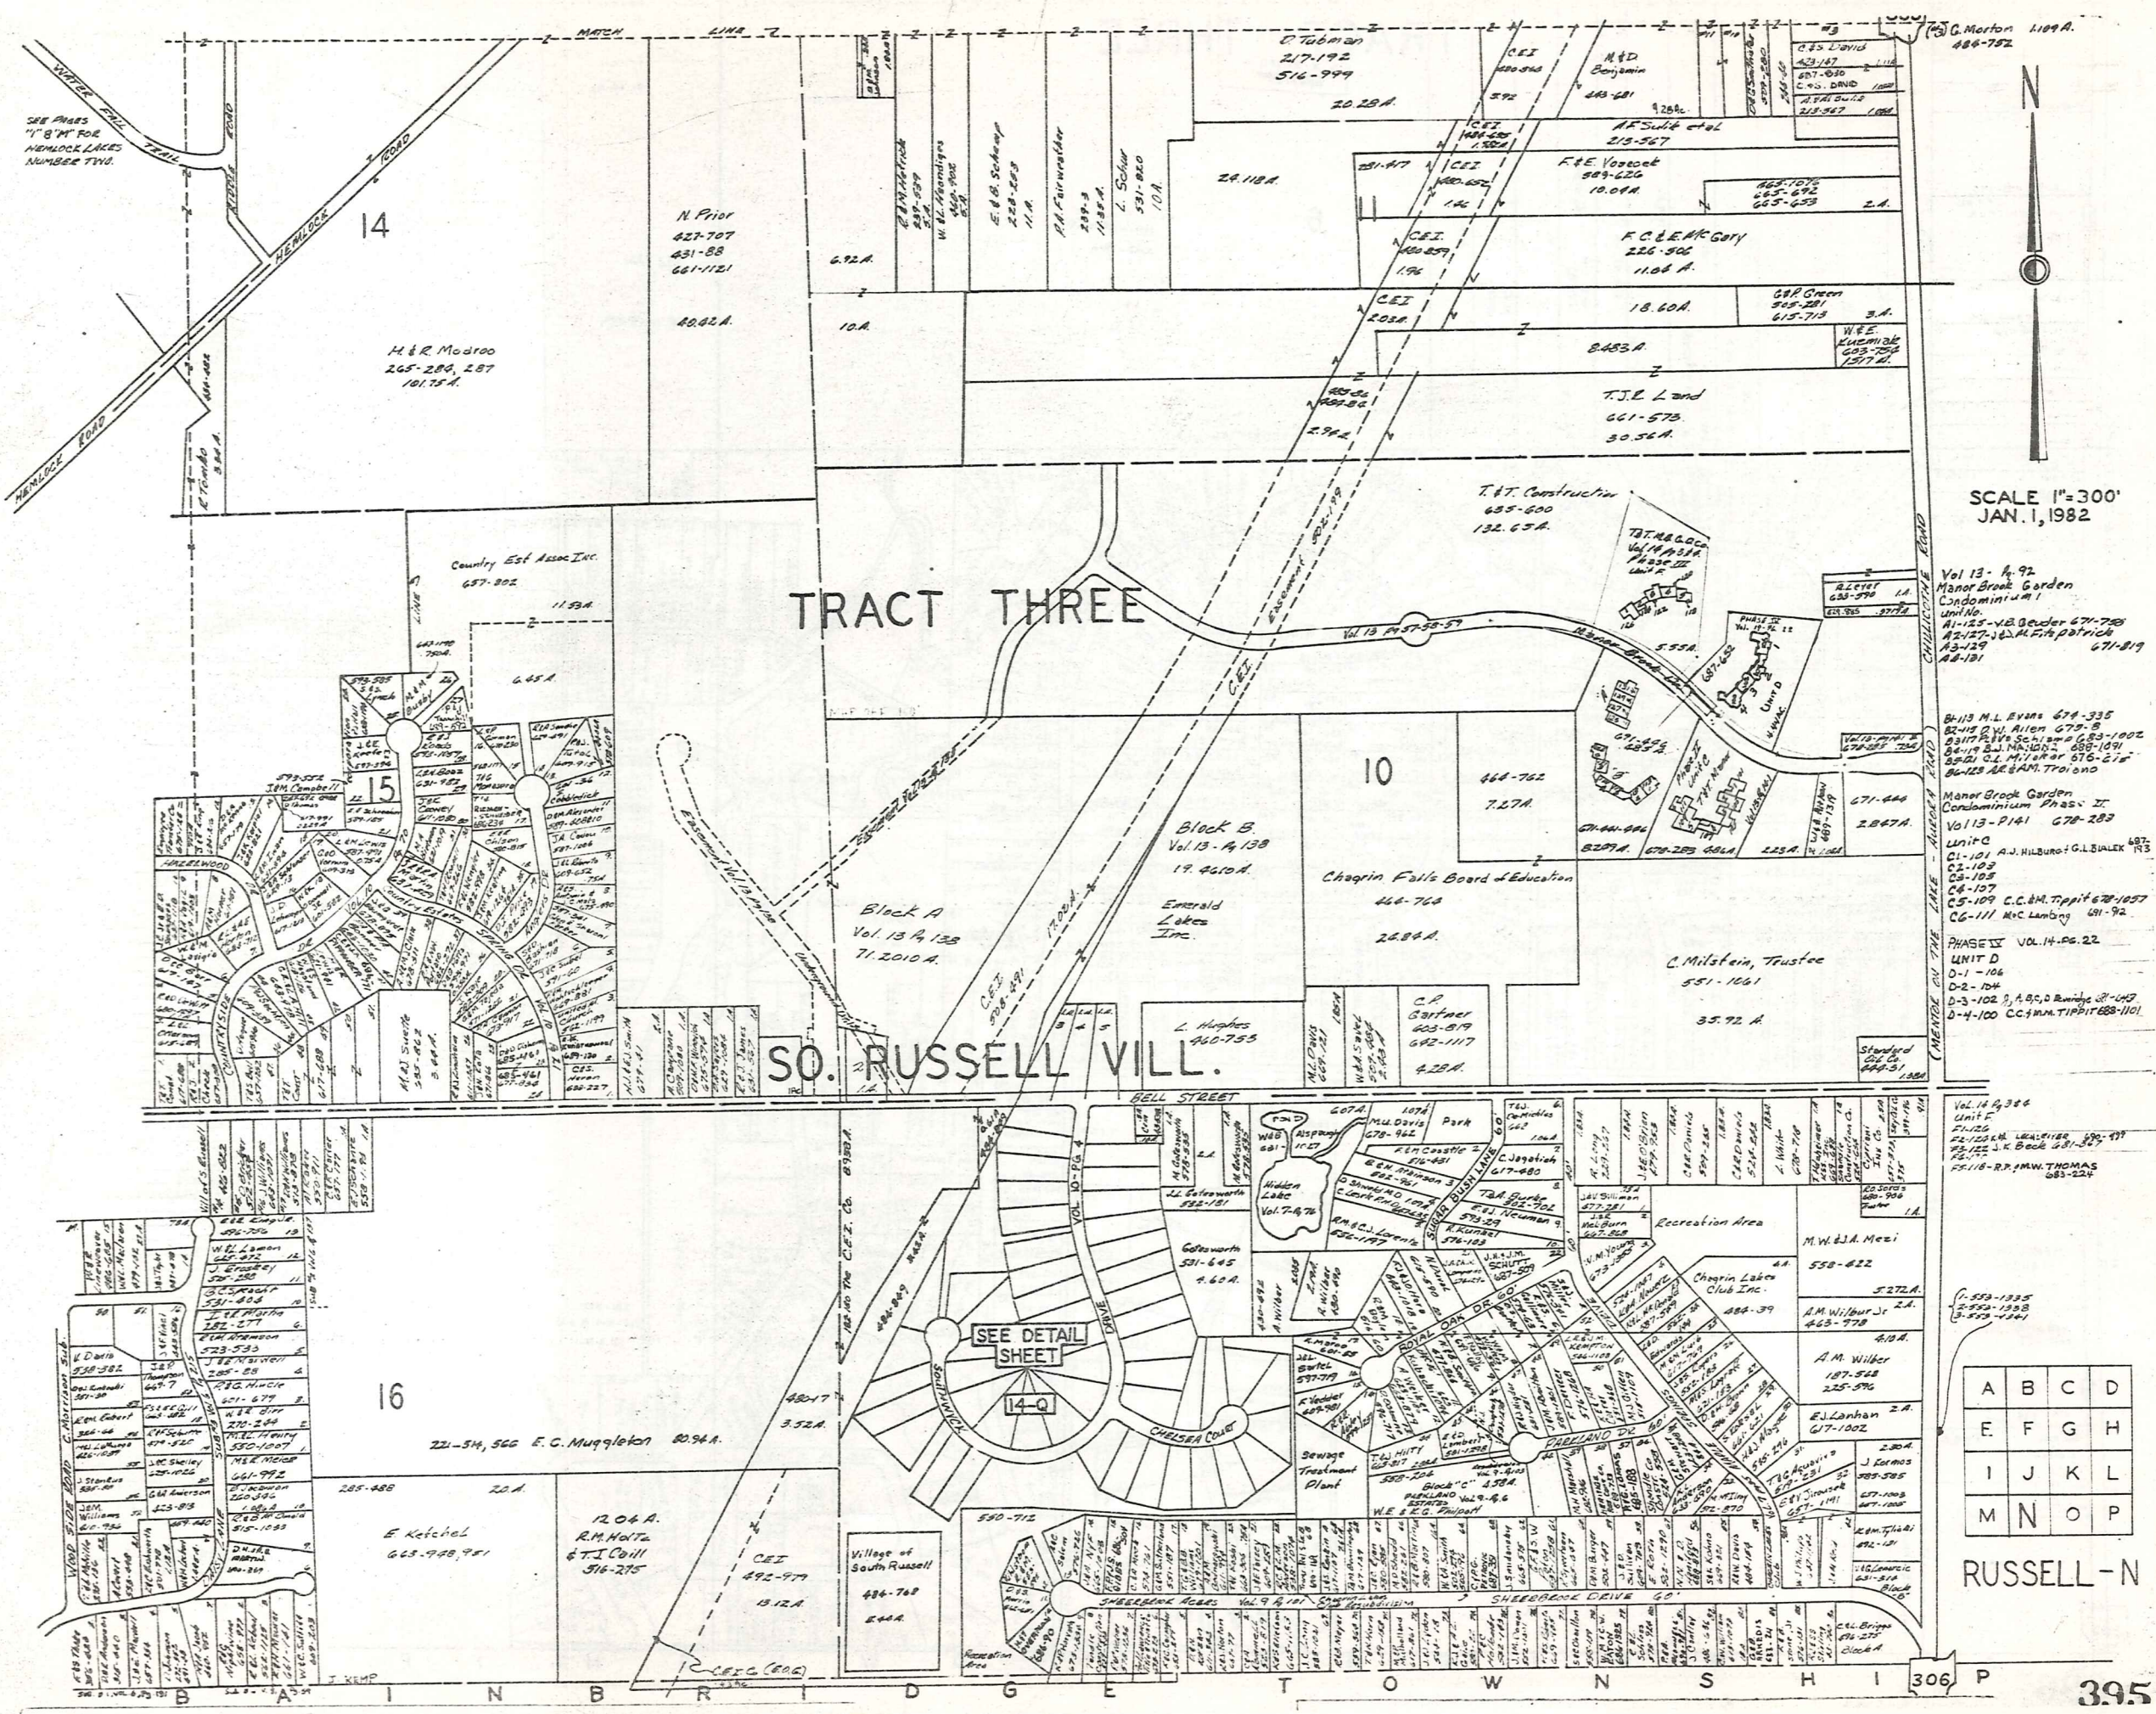

SCALE 1"=300'  
JAN. 1, 1982

Vol 13 - 4-92  
Manor Brook Garden  
Condominium Unit 1  
Unit No.  
A1-125 - Y.B. Bender 671-728  
A2-127 - J. M. F. Patricia 671-819  
A3-129 671-819  
A4-131

8-113 M.L. Evans 674-335  
82-119 D.V. Allen 679-8  
83-117 P.V. Sch. and G. B. 1002  
84-118 B.J. M. 1002 688-1091  
85-119 C.L. M. 1002 676-615  
86-120 A.R. 1002 770-020

Manor Brook Garden  
Condominium Phase II  
Vol 13 - P141 678-283  
Unit C  
C1-101 A.J. Hilburn & G. L. Bialek 687-193  
C2-102  
C3-103  
C4-104  
C5-107 C.C. M. Tippit 678-1057  
C6-111 McC. Lambing 681-92

PHASES VOL. 14 - P. 22  
UNIT D  
D-1 - 106  
D-2 - 104  
D-3 - 102 B, A, B, C, D Benth 67-1047  
D-4 - 100 C.C. M. Tippit 688-1101

Vol 14 P. 384  
Unit F  
F1-126 M. L. 1002 680-997  
F2-127 J. K. Bock 681-324  
F3-128  
F4-129 M.W. Thomas 683-524

A	B	C	D
E	F	G	H
I	J	K	L
M	N	O	P

RUSSELL - N

# TRACT THREE

W.M. KAISER III  
686-1397

156.25 AC.

41.66 AC.

31.77 AC.  
206-486  
EDNA PEKROL

MILLER + CO.  
542-194

452.631

B + R SAVE WOK

M.E. + J.L. FARROW  
Lake Louise  
Sub'n. Vol. 7 pg. 64

Lot	Ac.	Owner
1	351	W + J GOLDBACH
2	367	R + B MATTHEWS
3	423	D + J PYNCHON
4	316	R + A. OLEWILER
5	273	R + M MERRITT
6		
7	492	V + M OSYK
8	316	R + A. OLEWILER
9	319	R + M BROWN
10	678	S + R + A. SADLER 677-949
11		
12	537	J + G MARAND

SCALE 1"=300'  
JAN. 1, 1982

D. PRICE

Lot	Ac.	Owner
14	311	D. PRICE
15		
16		
17	491	F + R MORONEY
18	505	C + D KNITZ
19	341	H KOPECKY
20		
21	390	T + J HARWOOD
22		
23		
24	378	R + B JOHNSON
25	222	C + E GADEN
26	222	YANICK COMPANY
27		
28		
29	187	E + D JACOBSEN
30	351	NAT HOMES DEL CO
31		
32		
33		
34	261	R + J HARE
35		
36	512	T + C SUNDZIK
37	331	T + D CARPENTER
38	219	D. WATKINS
39		
40		
41	362	F. NICKELS
42	320	J + D ECKY
43	392	R HENDRICKS
44	315	D + D BERLINCOURT
45	410	P. MILLS
46	362	T. HAVSTON
47	366	T + L STEVENSON
48	636	C. D. HANSON
49	410	W + L GARDIN
50	262	R + S HEAVENS
51		
52	325	B + B KINSEY
53	336	C + J MILLER
54	381	H. E. WYCKEY
55		
56	346	A + D MALDS
57	417	J SEEKAMP
58	396	R. GOTTSCHALK
59	316	F + L VIGARIELLO
60	662	T + V RAWL
61	538	C. S. REDDY
62	367	H + J. FARROW
63	611	C. R. SMITH
64		
65	686	S. C. CALDER
66		
67		
68		
69		


A	B	C	D
E	F	G	H
I	J	K	L
M	N	O	P

RUSSELL-0

PLEASANT ACRES SUBD'N NO 2 VOL. 6 P. 55-57

64104 R PLANA JR  
182-23-50 RUSSELL

396

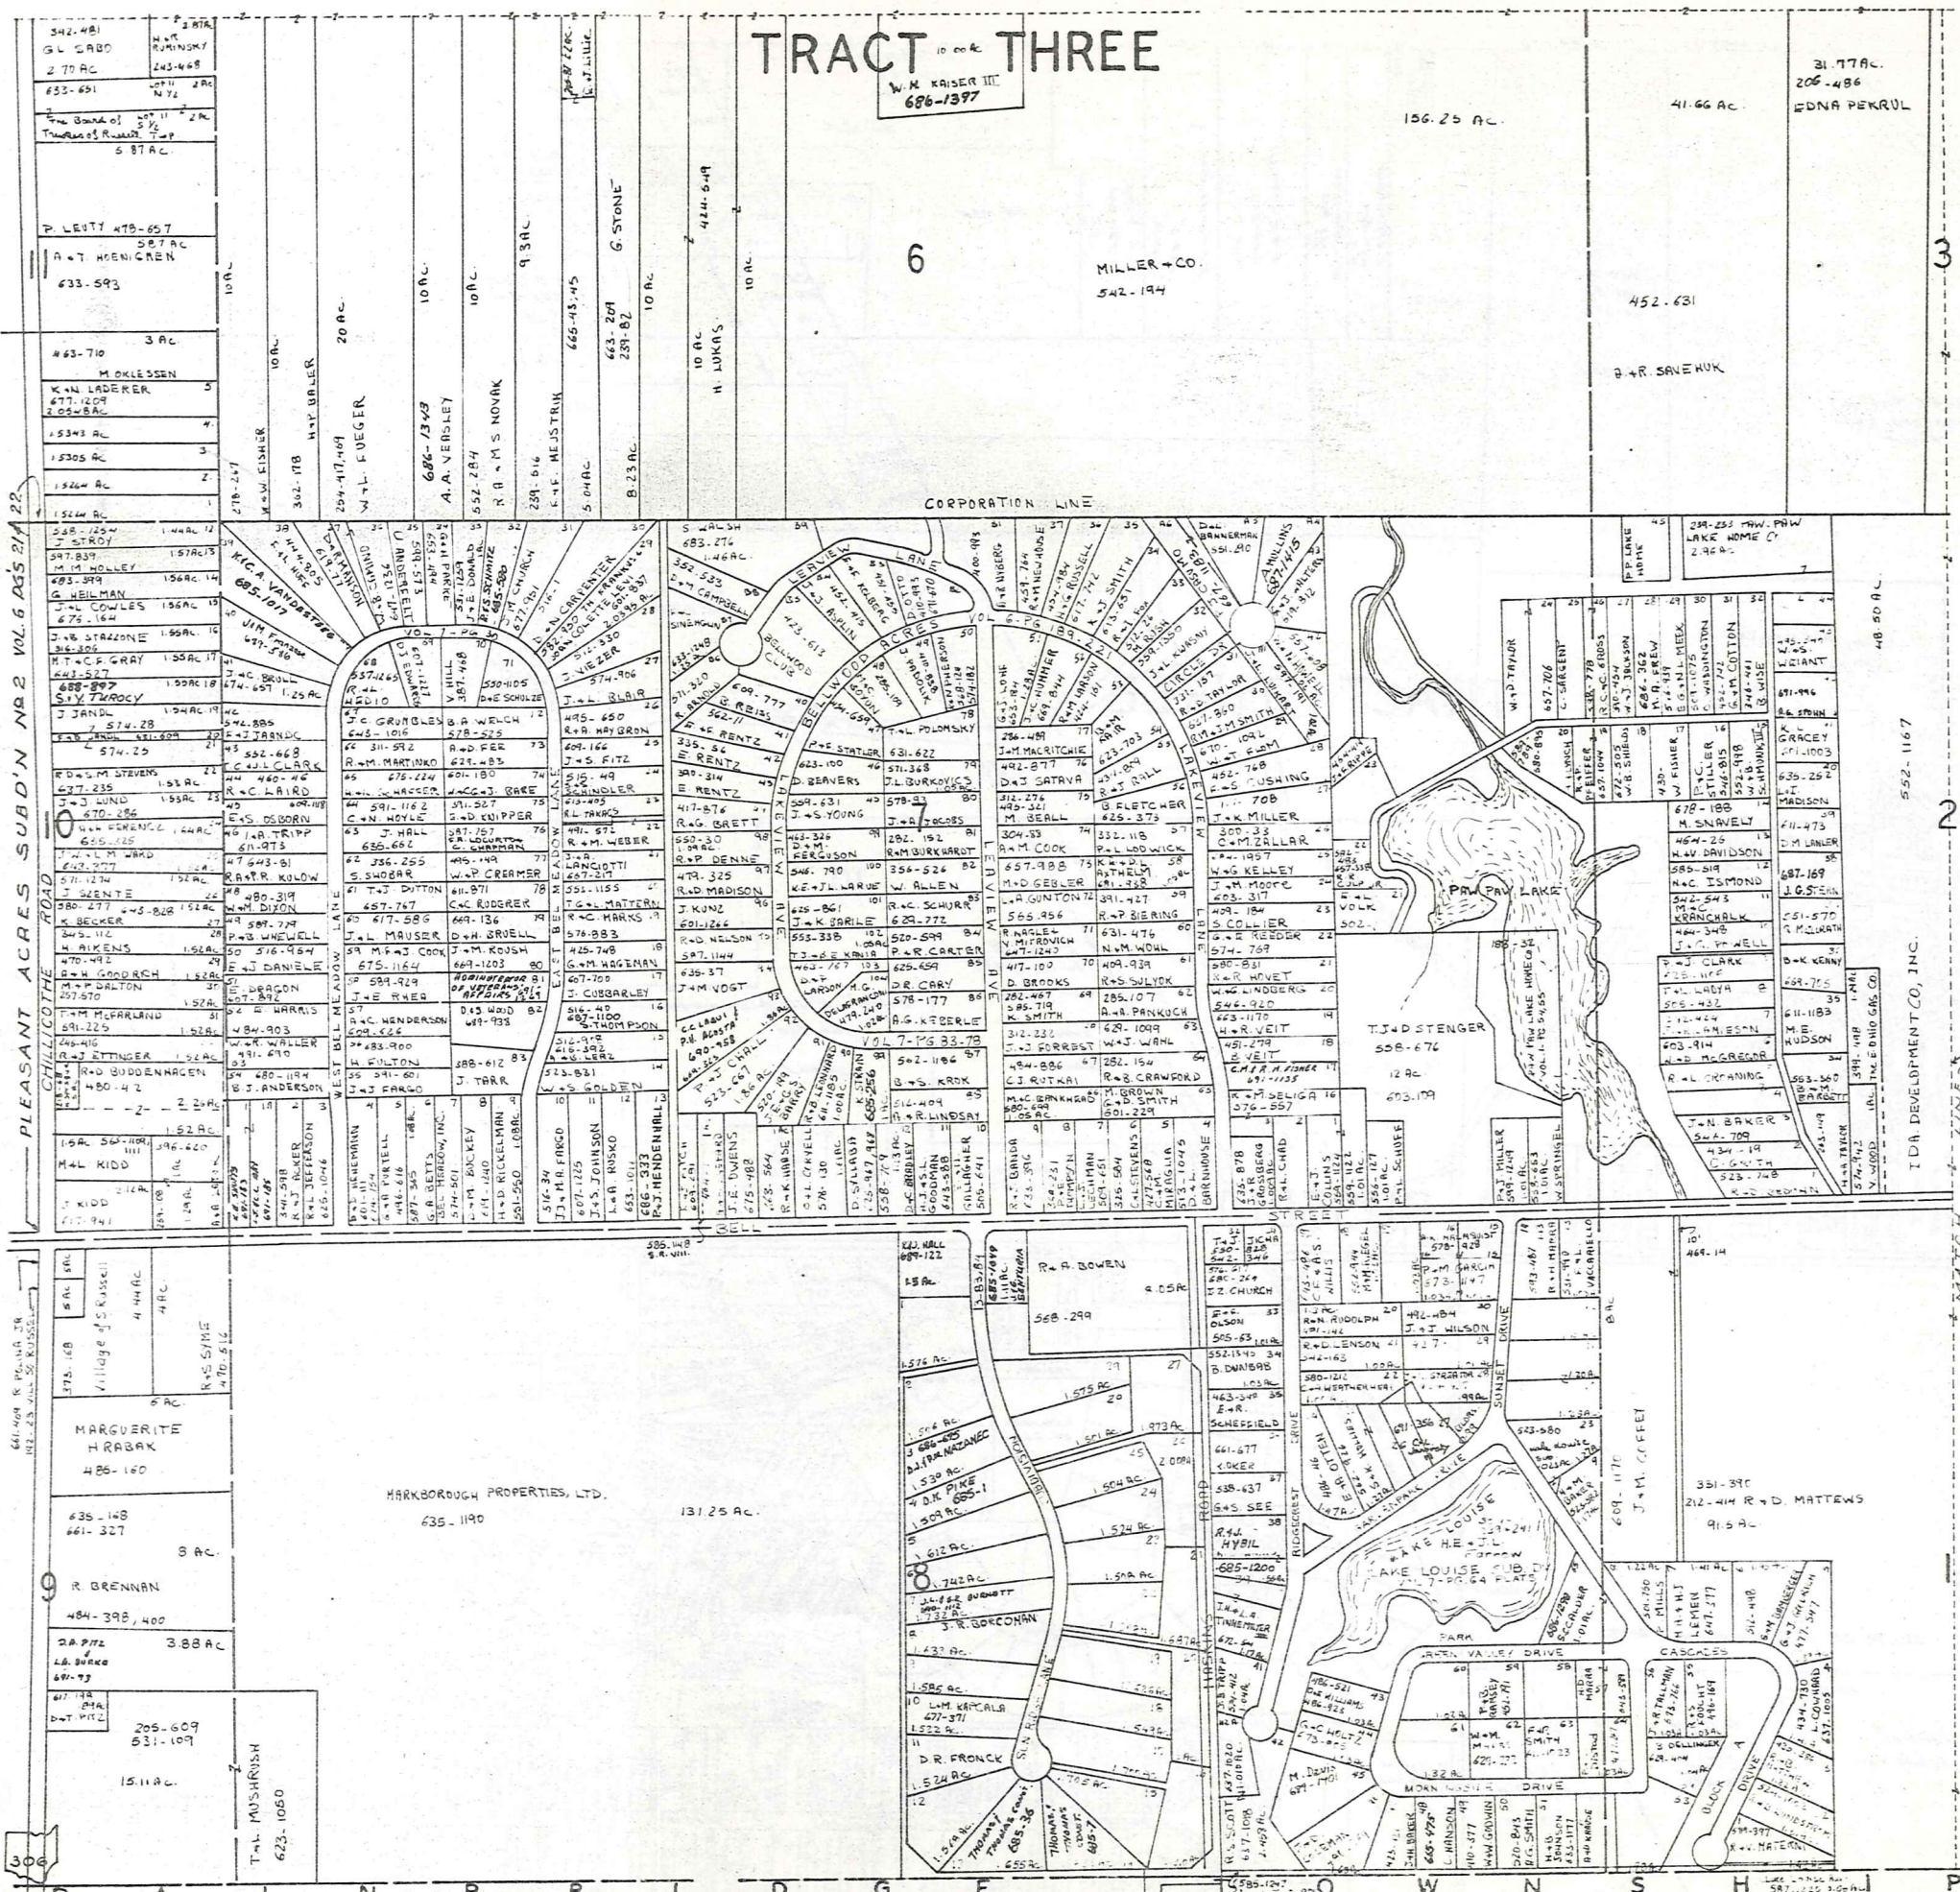

MARKBOROUGH PROPERTIES, LTD.  
635-1190

131.25 AC.

J + M. CREEEY

351-391  
212-414 R + D MATTHEWS  
91.5 AC.

T + L MUSHRUSH  
623-1060

205-609  
531-109

15.11 AC.

484-398, 400

388 AC.

484-398, 400

15.11 AC.

484-398, 400

388 AC.

484-398, 400

15.11 AC.

48

# TRACT THREE

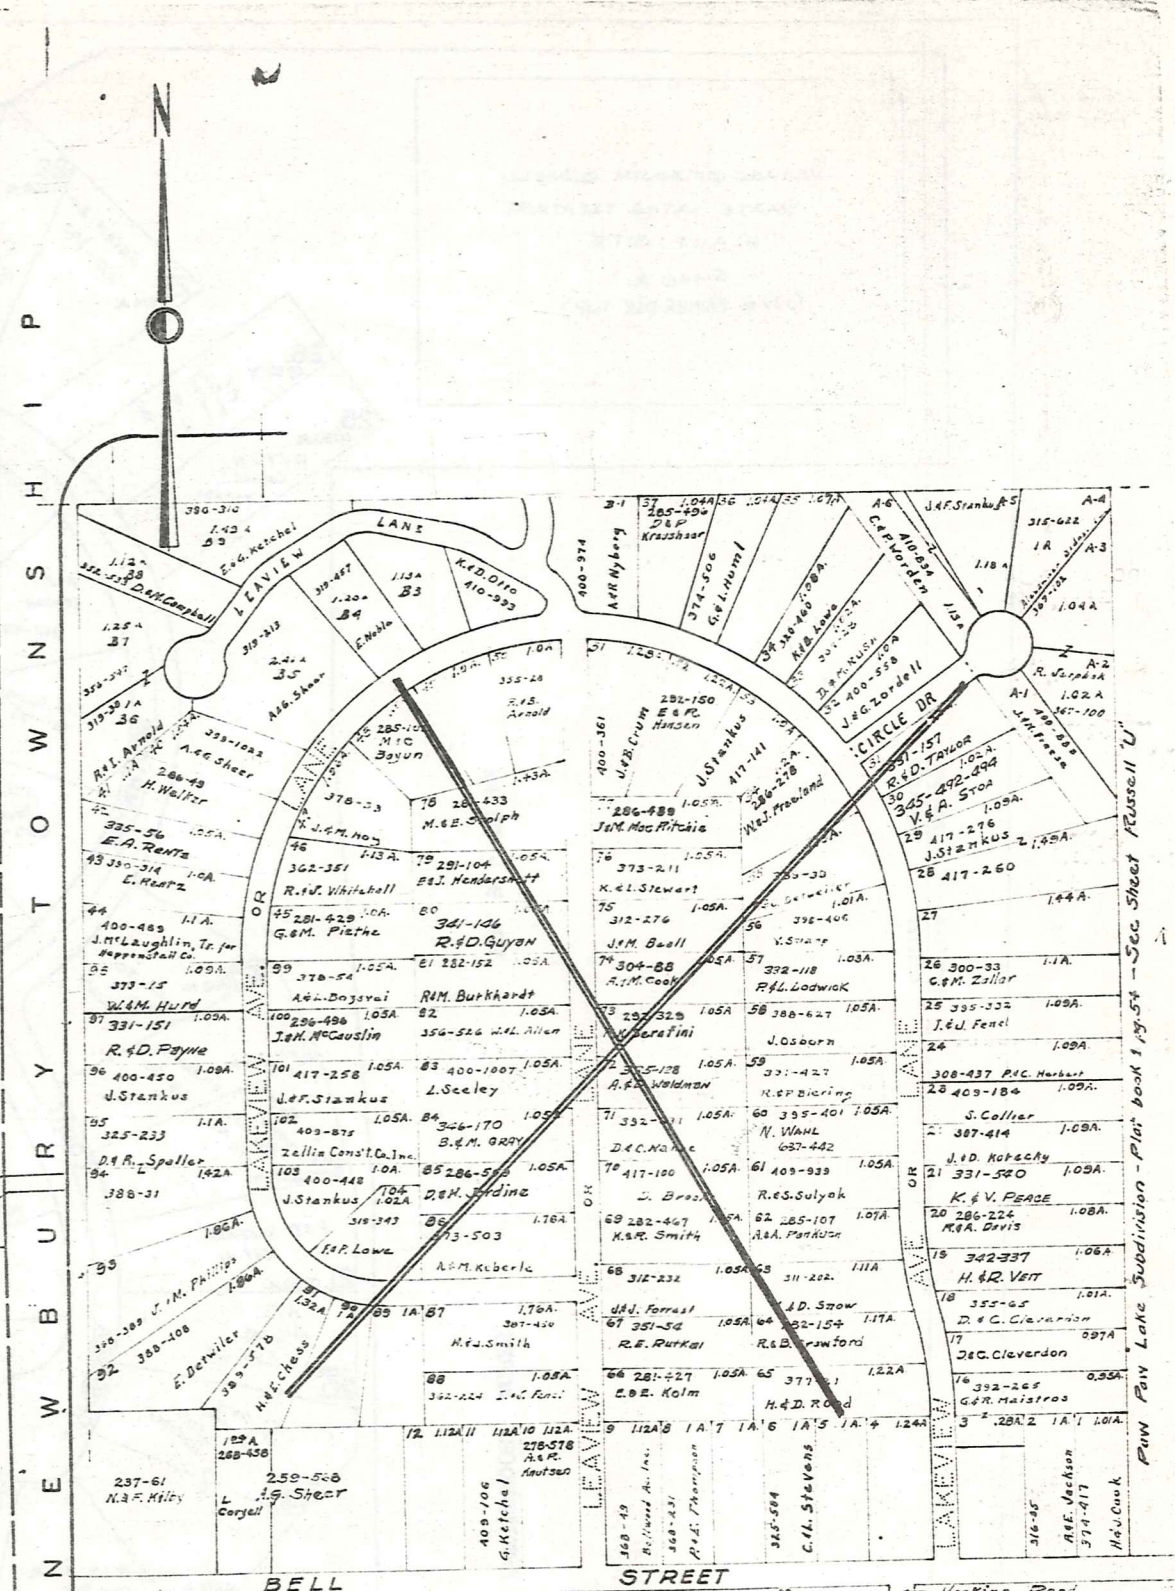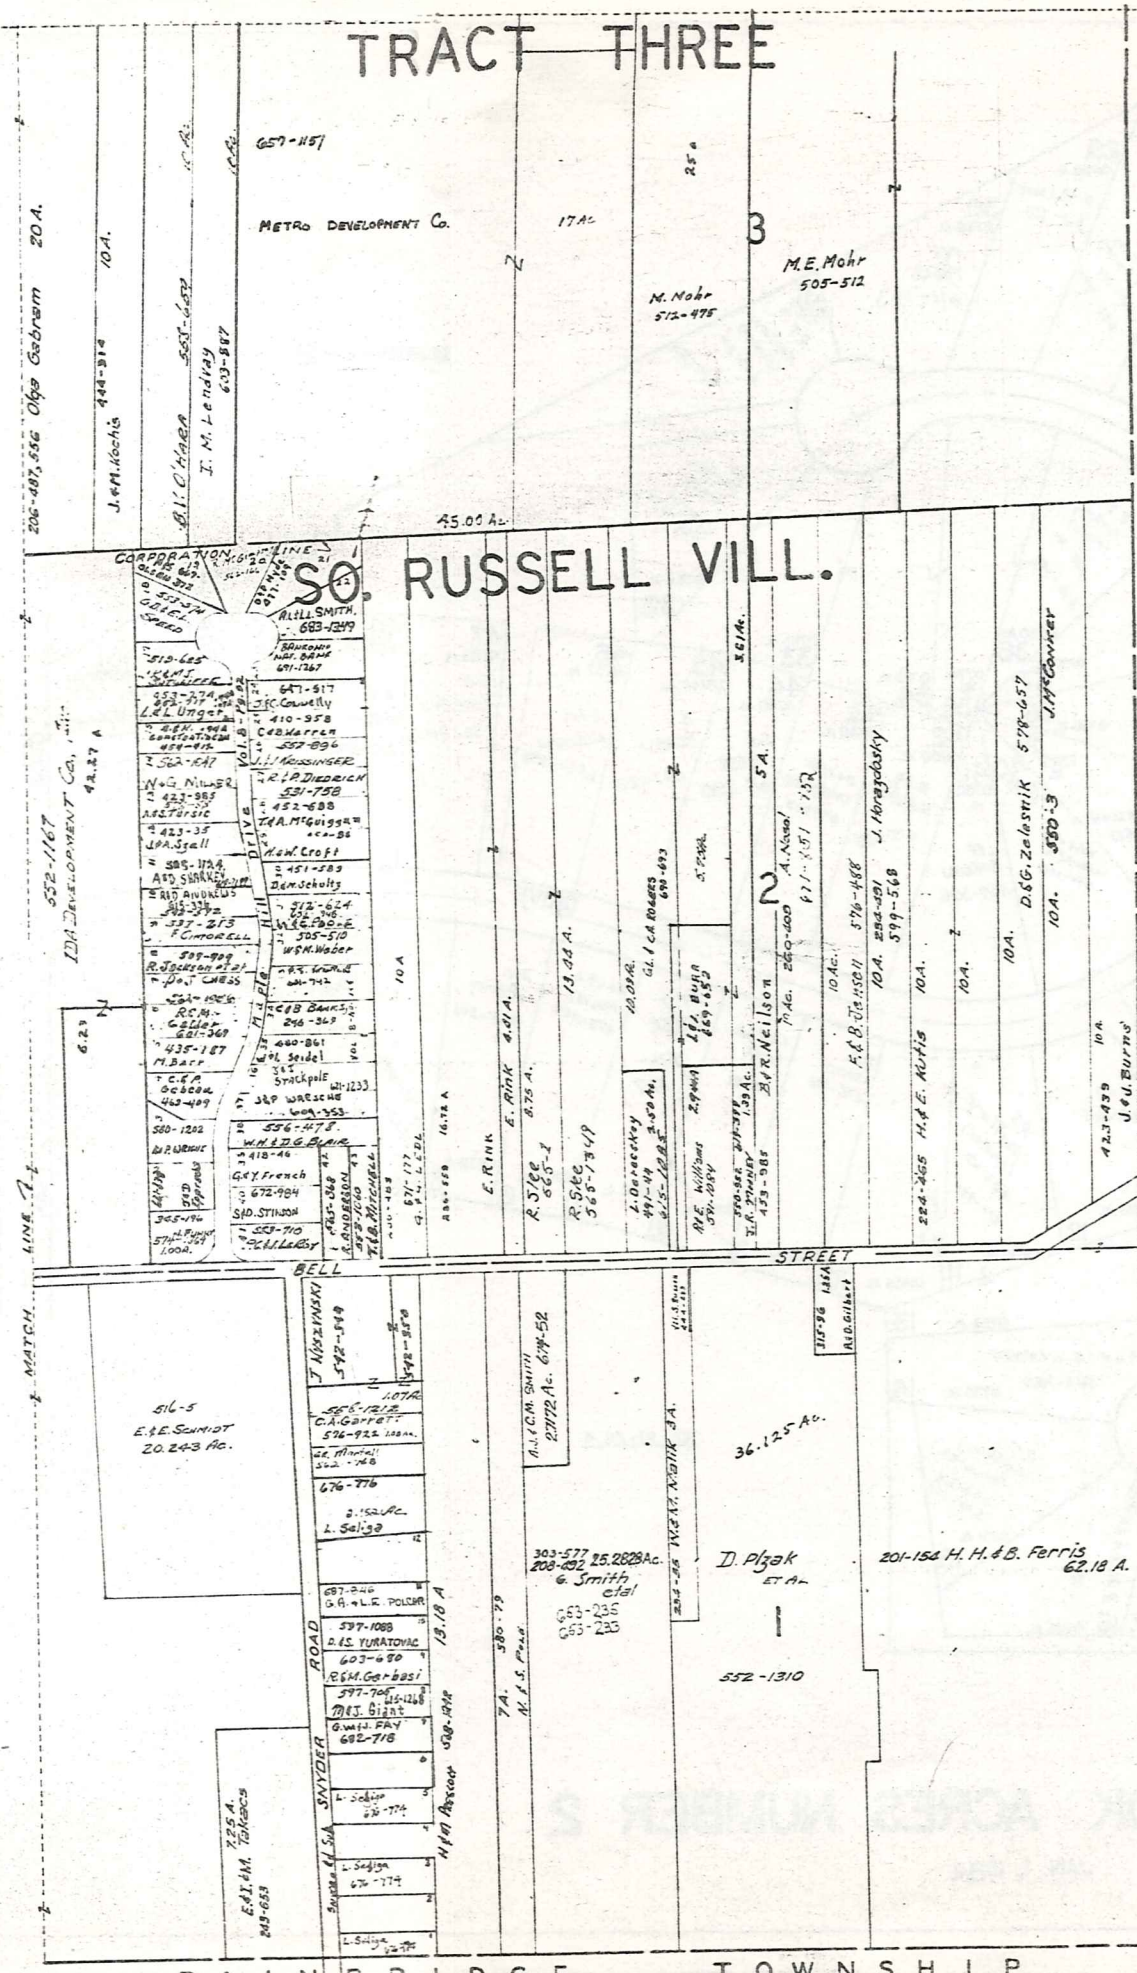

161-259 pg. 568 Alfred G. Shear's "Bellwood Acres Subdivisions"  
 №1 - sub-lots 1 to 12 incl. at Plat book 6 pg. 189  
 №2 - " 16 to 37 - 40 to 104 incl. at Plat book 6 pg. 221  
 Scale 1 inch = 200 feet.

282-285 A.G. Shear to The Bellwood Acres, Inc.  
 Sub-lots 2 to 9 incl. - 11-16 - 21 to 28 incl. - 30 to 36 incl. - 43 to 47 incl.  
 50 to 59 incl. - 65 - 70 to 79 incl. - 80 to 82 incl. - 90 to 99 incl. -  
 100 to 104 incl. - Block A & B

A	B	C	D
E	F	G	H
I	J	K	L
M	N	O	P

JAN. 1, 1982  
**RUSSELL-P**


SCALE: 1" = 300'

VILLAGE OF SOUTH RUSSELL  
 WASTE WATER TREATMENT  
 PLANT SITE  
 5.440 A.  
 (0.29 A BAINBRIDGE TWP.)

BAINBRIDGE TOWNSHIP  
 RUSSELL TOWNSHIP

VOL. 9 - PG. 101

SHEERBROOK ACRES

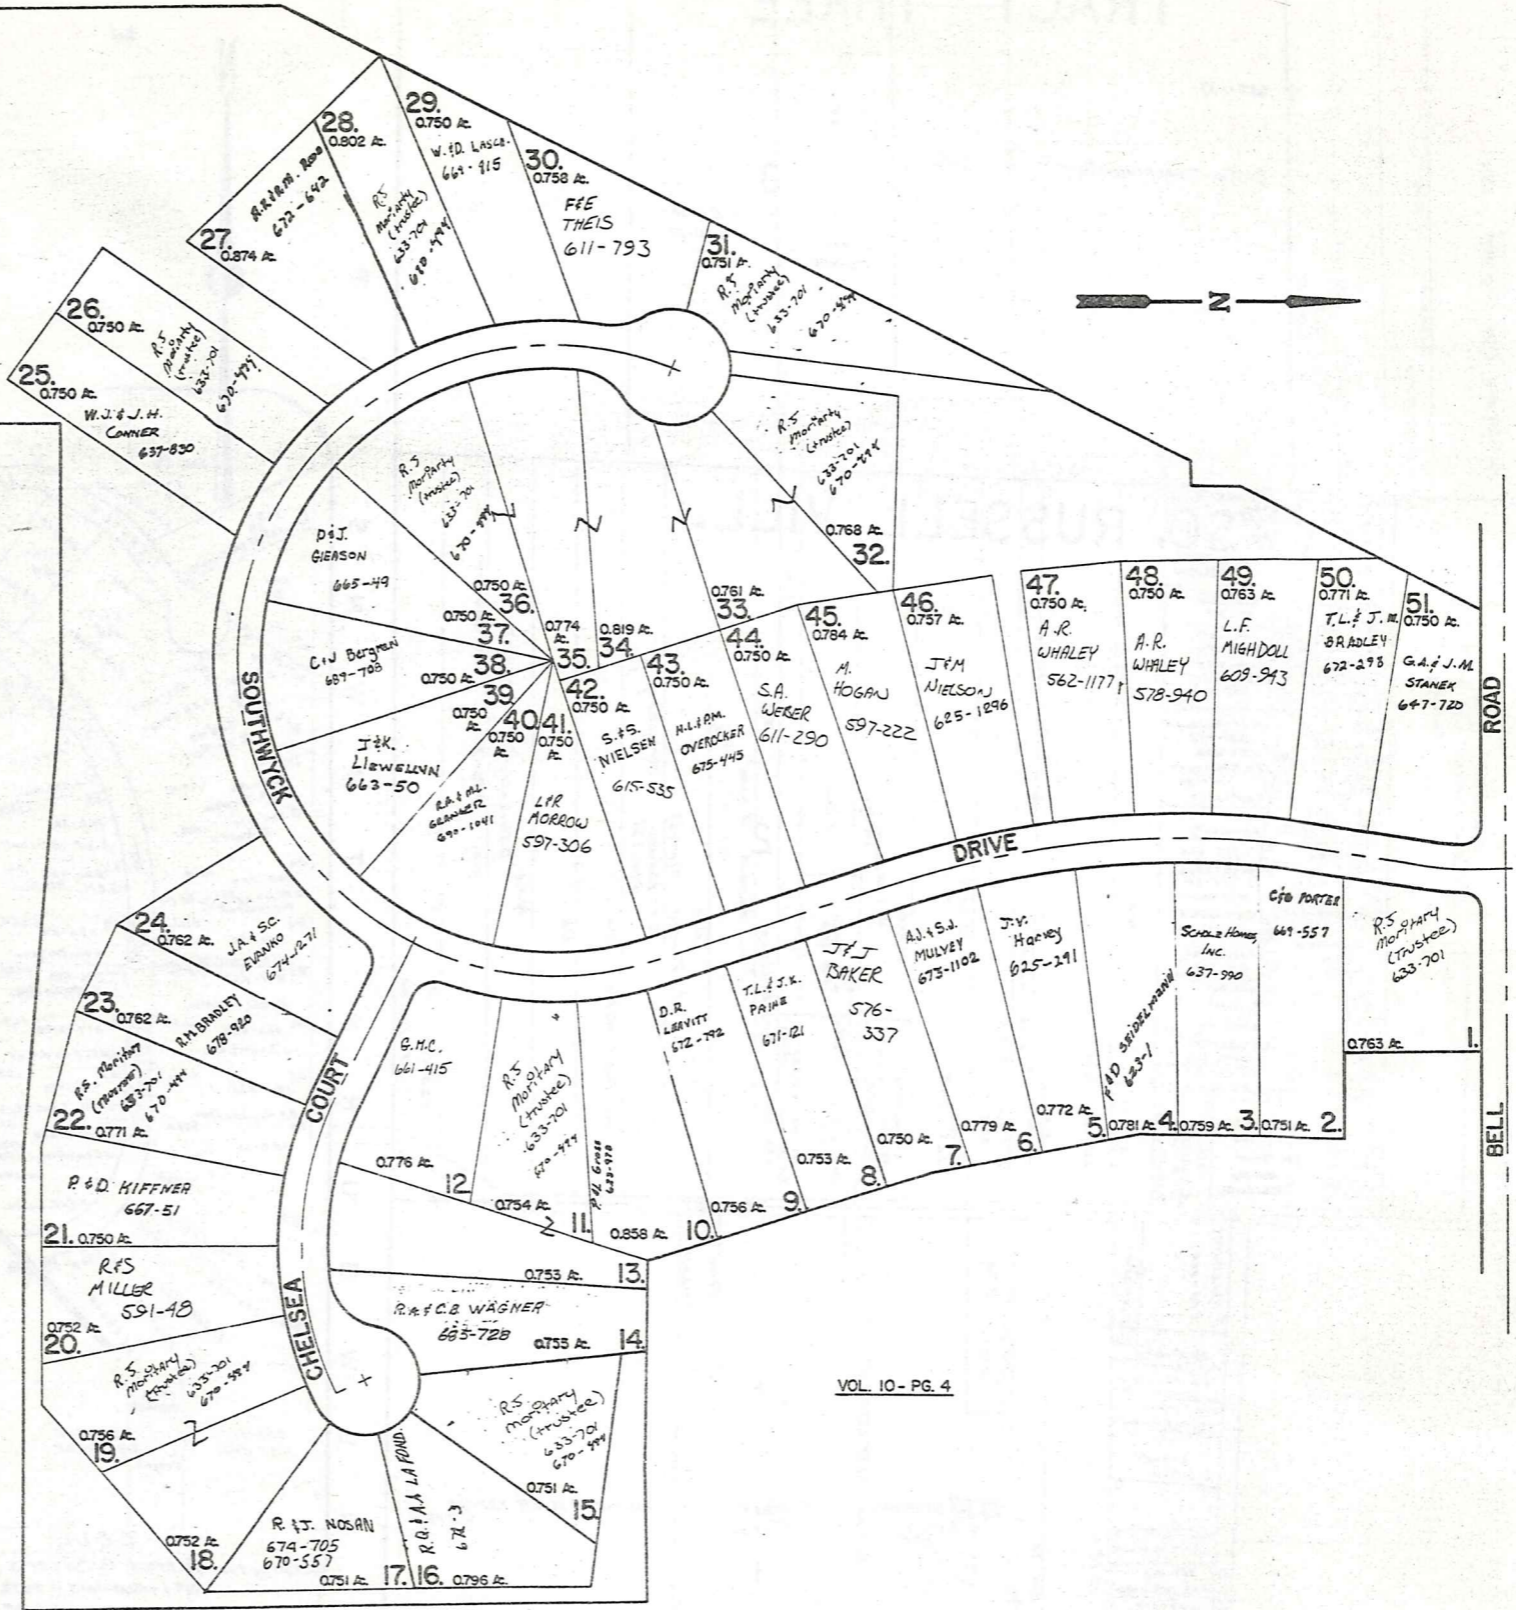


VOL. 10 - PG. 4

SHEERBROOK ACRES NUMBER 2

JAN. 1, 1982

# HILLBROOK CONDOMINIUM

- Unit A K. B. SHERWIN 682-114
- Unit B K. B. SHERWIN 682-114
- Unit C J.C. Price 617-1107
- Unit D A.L. Gerard 574-786
- Unit E R.A. Schepens 597-536
- Unit F B.B.B. Welmer 591-96
- Unit G P.B. Kling 580-543
- Unit H T.B.T. Fribley 591-626
- Unit I T.B.T. Fribley 591-626
- Unit J SOCIETY NATIONAL BANK OF CLEVELAND 643-66
- Unit K T & T Construction 591-208
- Unit L TR: UNION COMMERCE BANK 625-711
- Unit M W.B.J. Leach 580-613

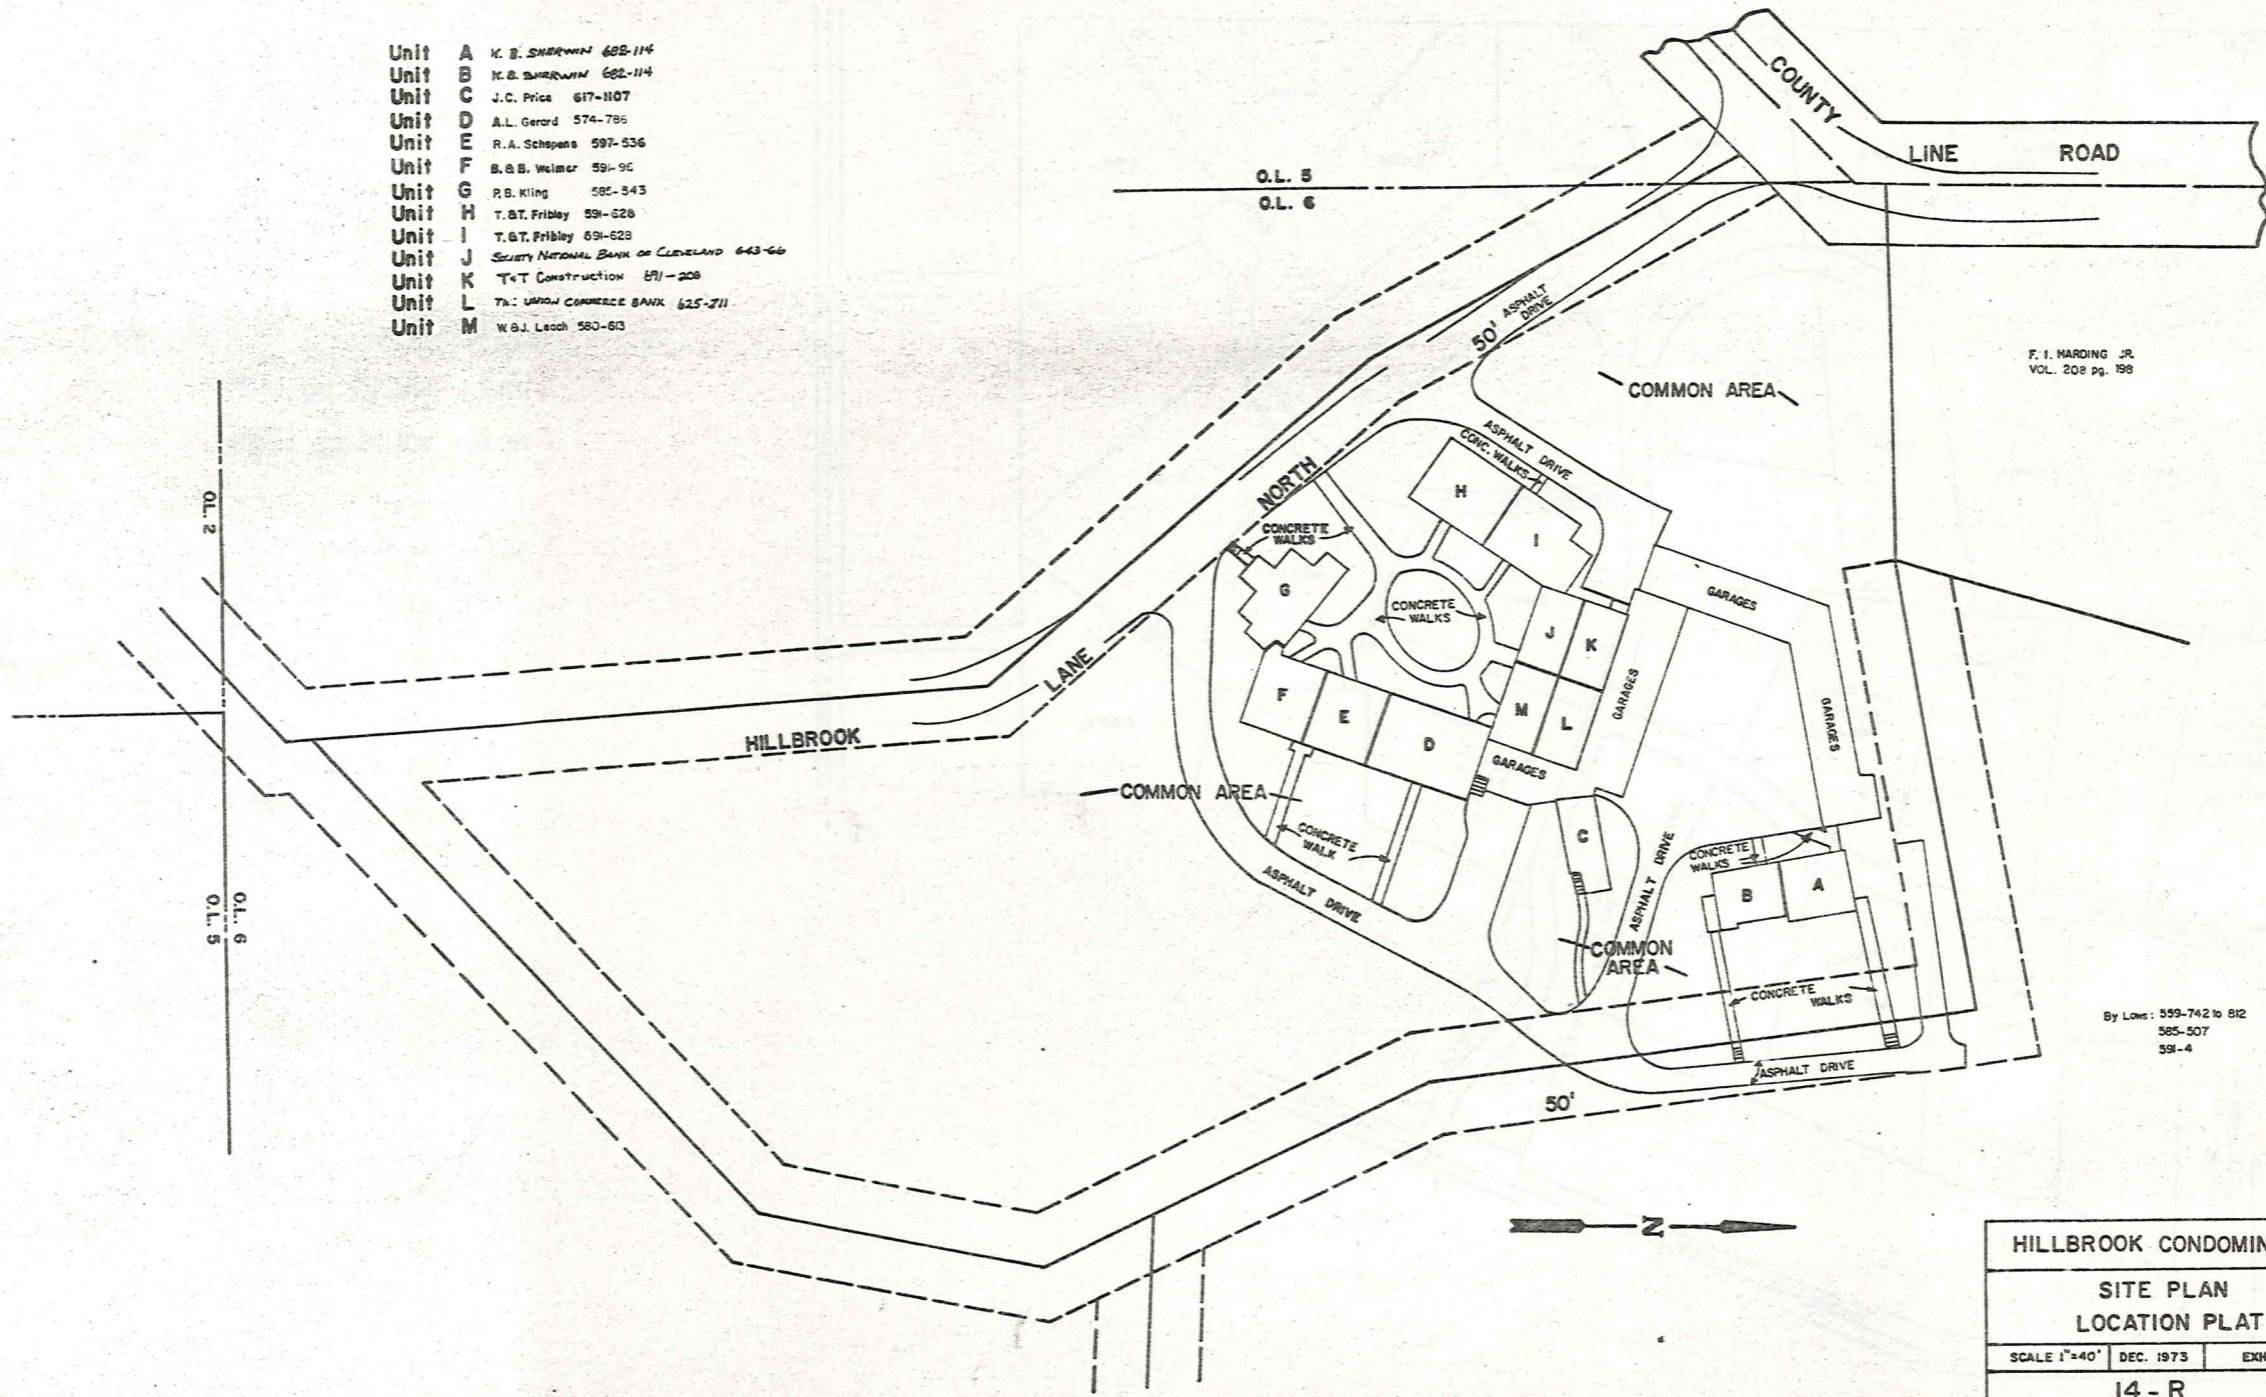


F. I. HARDING JR.  
VOL. 208 pg. 198

By Laws: 559-742 to 812  
585-507  
591-4

HILLBROOK CONDOMINIUM		
SITE PLAN LOCATION PLAT		
SCALE 1"=40'	DEC. 1973	EXHIBIT B
14 - R		
Recorded Vol. 10 pg. 39		

JAN. 1, 1982

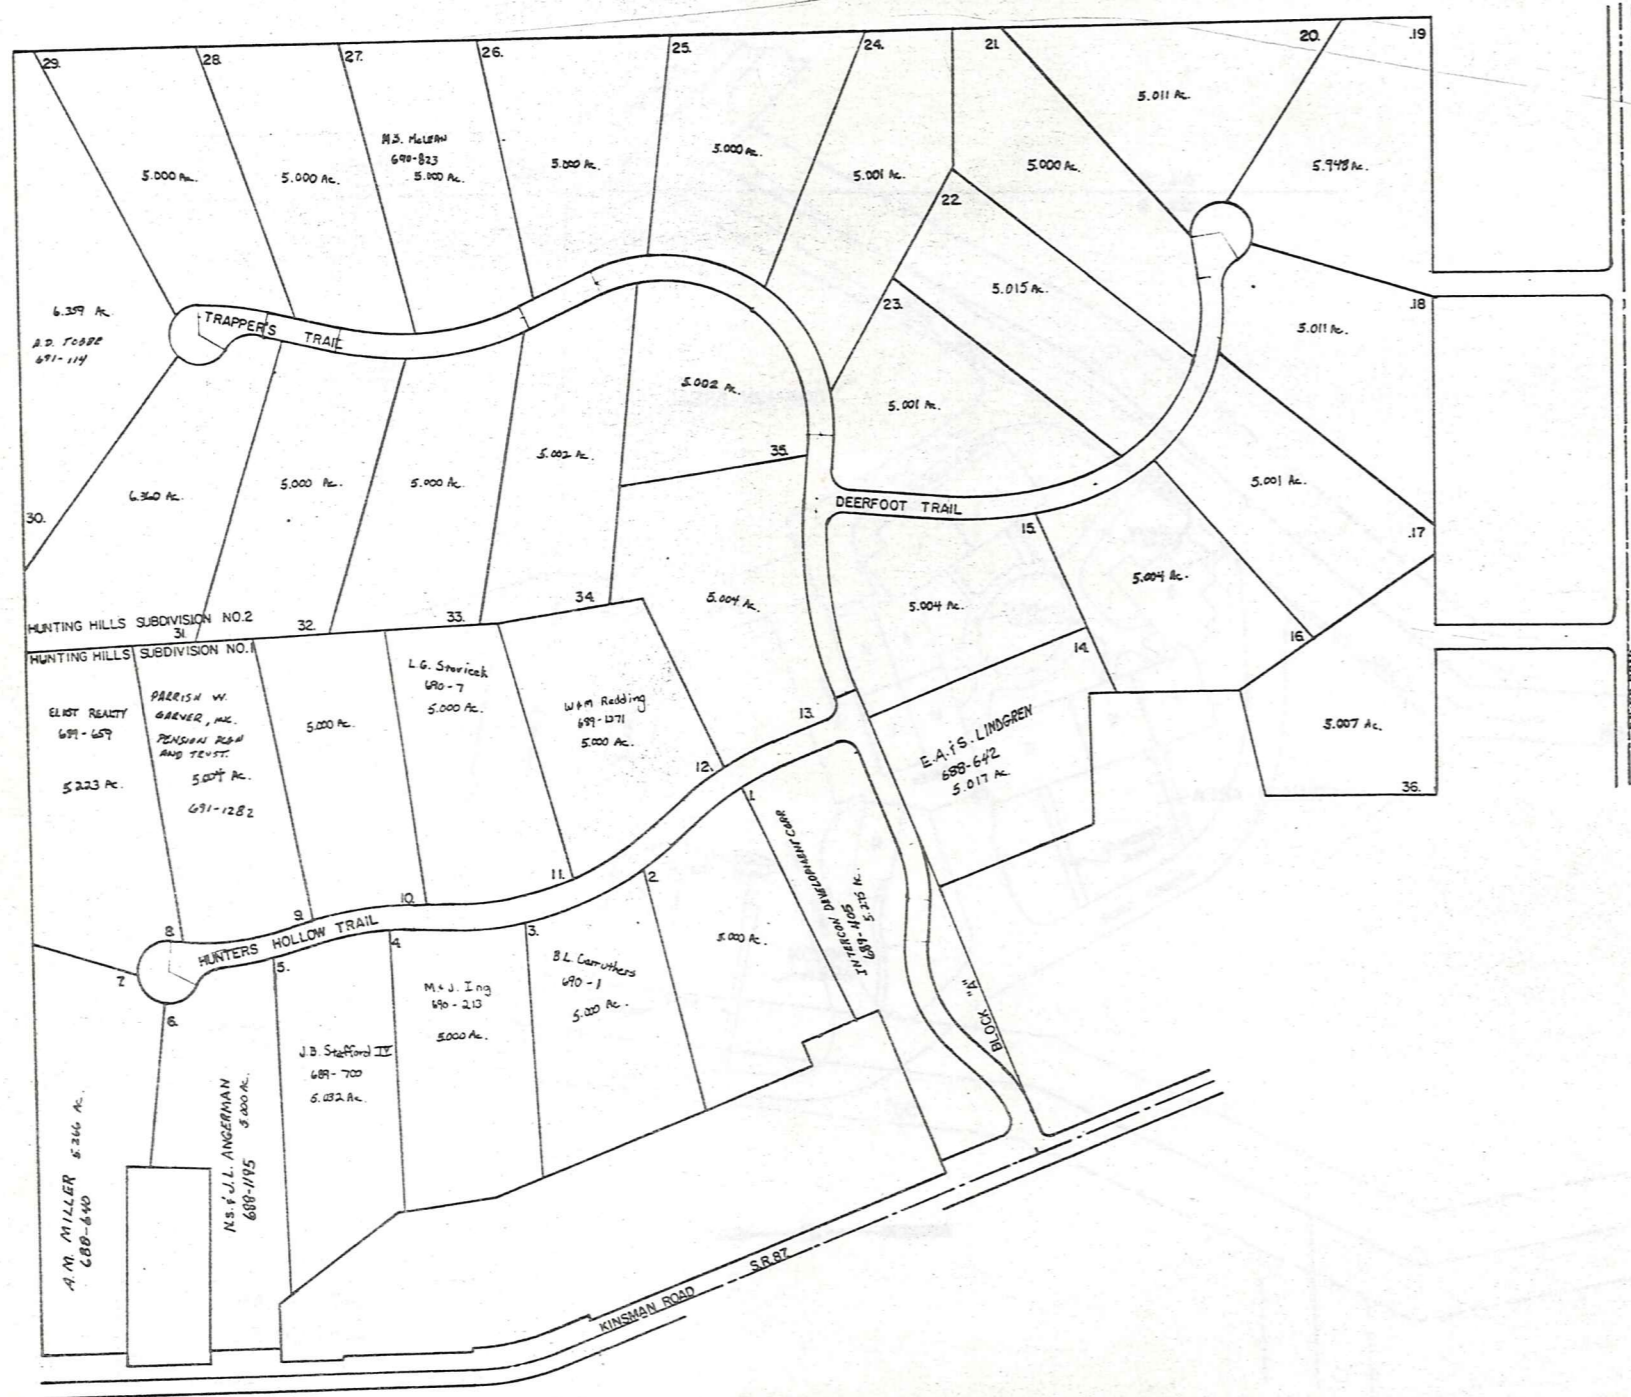


HUNTING HILLS SUBDIVISIONS. 1&2.  
 no.1. vol. 14 pg. 1-2.  
 no.2. vol. 14 pg. 17-19.

HUNTING HILLS PROPERTIES, INC.


# Explanation and Use Sheet for Geauga County, Ohio

SAMPLE (PARTIAL) COUNTY INDEX MAP

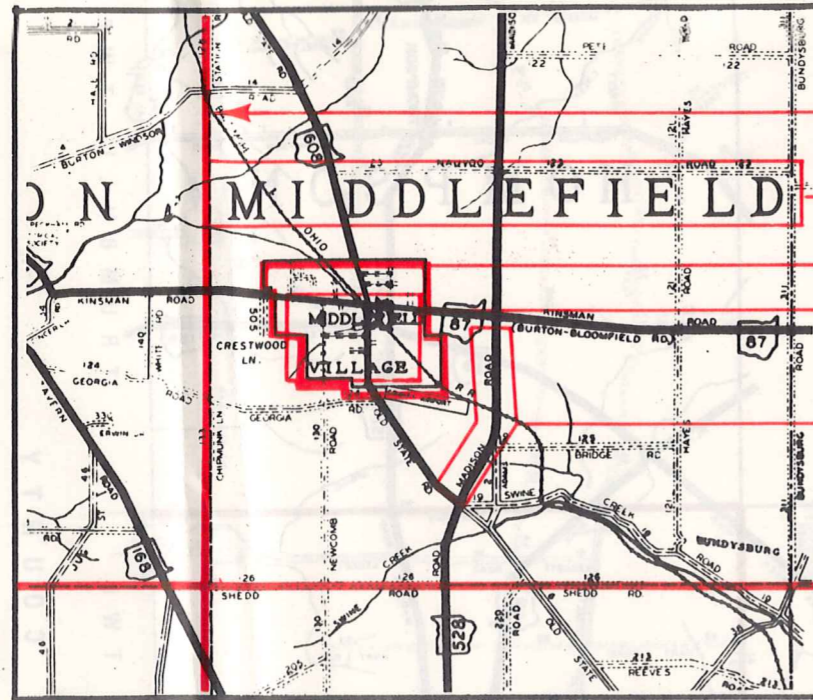


- Township Boundary
- Township Name
- Village Boundary
- Village Name
- Tract Lot Number
- Street Name
- Acreage
- Deed Book & Page
- Owners Name
- Denotes Continous Ownership

SAMPLE (PARTIAL) MAP PAGE

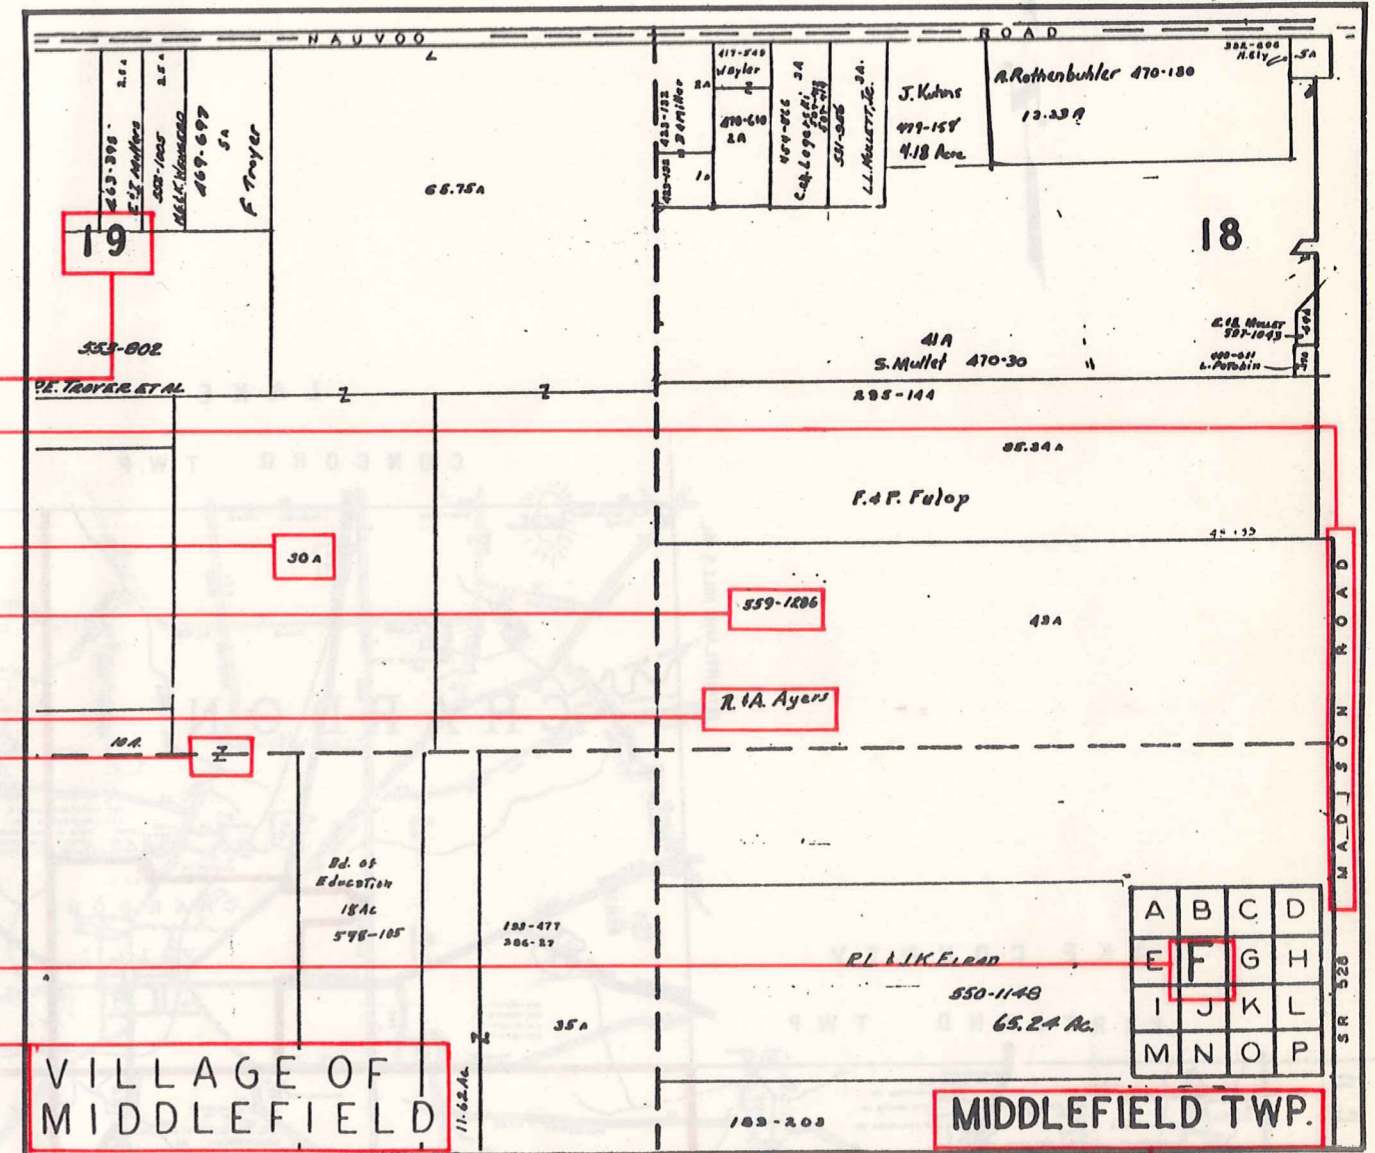

- Map Page Number
- Village Name
- Village Boundary
- Township Name

SAMPLE (PARTIAL) MUNICIPALITY INDEX MAP

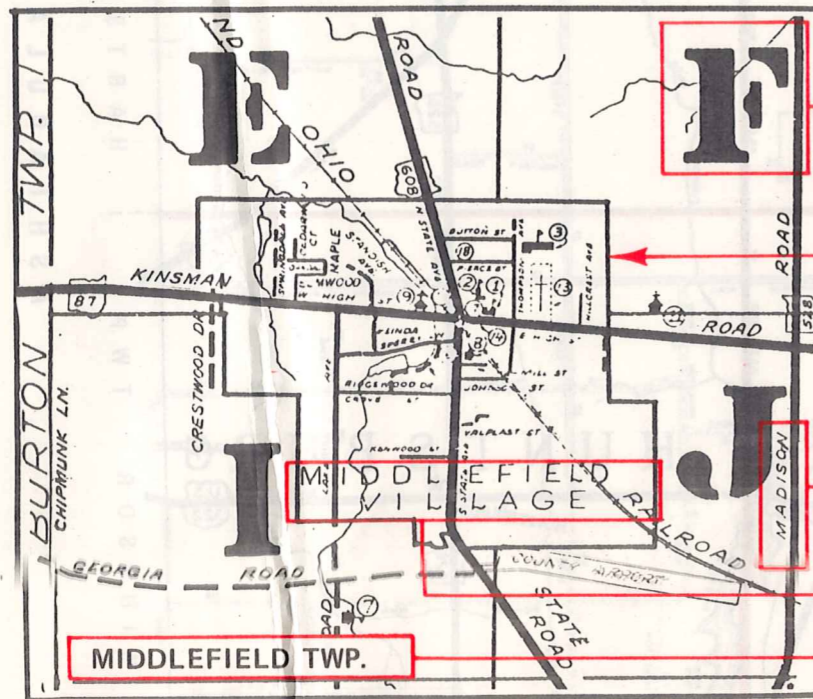

- Street Name
- Village Name
- Township Name

## USE OF THE MAP VOLUME

1. LOCATE THE GENERAL AREA OF INTEREST ON THE COUNTY INDEX MAP, ATLAS PAGE 'B', AND NOTE THE MUNICIPALITY NAME (TOWNSHIP OR VILLAGE).
2. REFER TO THE TABLE OF CONTENTS, ATLAS PAGE 'C', AND NOTE THE BEGINNING ATLAS PAGE NUMBER FOR THE MUNICIPALITY OF INTEREST.
3. TURN TO THE PAGE INDICATED. ON THIS PAGE WILL APPEAR AN INDEX MAP FOR THAT MUNICIPALITY.
4. LOCATE THE GENERAL AREA OF INTEREST AND NOTE THE MAP PAGE NUMBER. THIS MAY BE EITHER A LETTER OR A NUMBER.
5. MAP PAGES ARE IN ALPHABETICAL (OR NUMERICAL) SEQUENCE FOLLOWING THE MUNICIPALITY INDEX MAP. FOLLOW SEQUENCE TO THE MAP PAGE INDICATED.
6. LOCATE SPECIFIC PARCEL OF INTEREST AND NOTE THE DESIRED INFORMATION.

NOTE: ON SOME MAPS YOU MAY BE REFERRED TO A DETAIL SHEET SHOWING AN ENLARGEMENT OF THE AREA. THESE MAPS ARE FOUND AT THE END OF THE REGULAR MAP PAGES IN EACH MUNICIPALITY IN EITHER ALPHABETICAL OR NUMERICAL SEQUENCE.

NOTE: CHARDON VILLAGE HAS TITLE SHEETS. TO LOCATE OWNERS NAME, NOTE THE PARCEL NUMBER, REFER TO THE TITLE PAGE FOLLOWING THE MAP OF INTEREST, FOLLOW NUMERICAL SEQUENCE TO THE PARCEL NUMBER OF INTEREST AND NOTE THE DESIRED INFORMATION. IN ALL OTHER MUNICIPALITIES THE OWNERS NAME APPEARS ON THE MAP PAGE.

This book is the property of REAL ESTATE DATA, INC. and is distributed by REDI under a leasing arrangement requiring return to REDI upon termination of the lease. REDI reserves the right to reclaim this book if found in the possession of any firm or person where possession was obtained through any unauthorized source.