


SCALE IN 1/10 OF AN INCH

1-800-345-7334

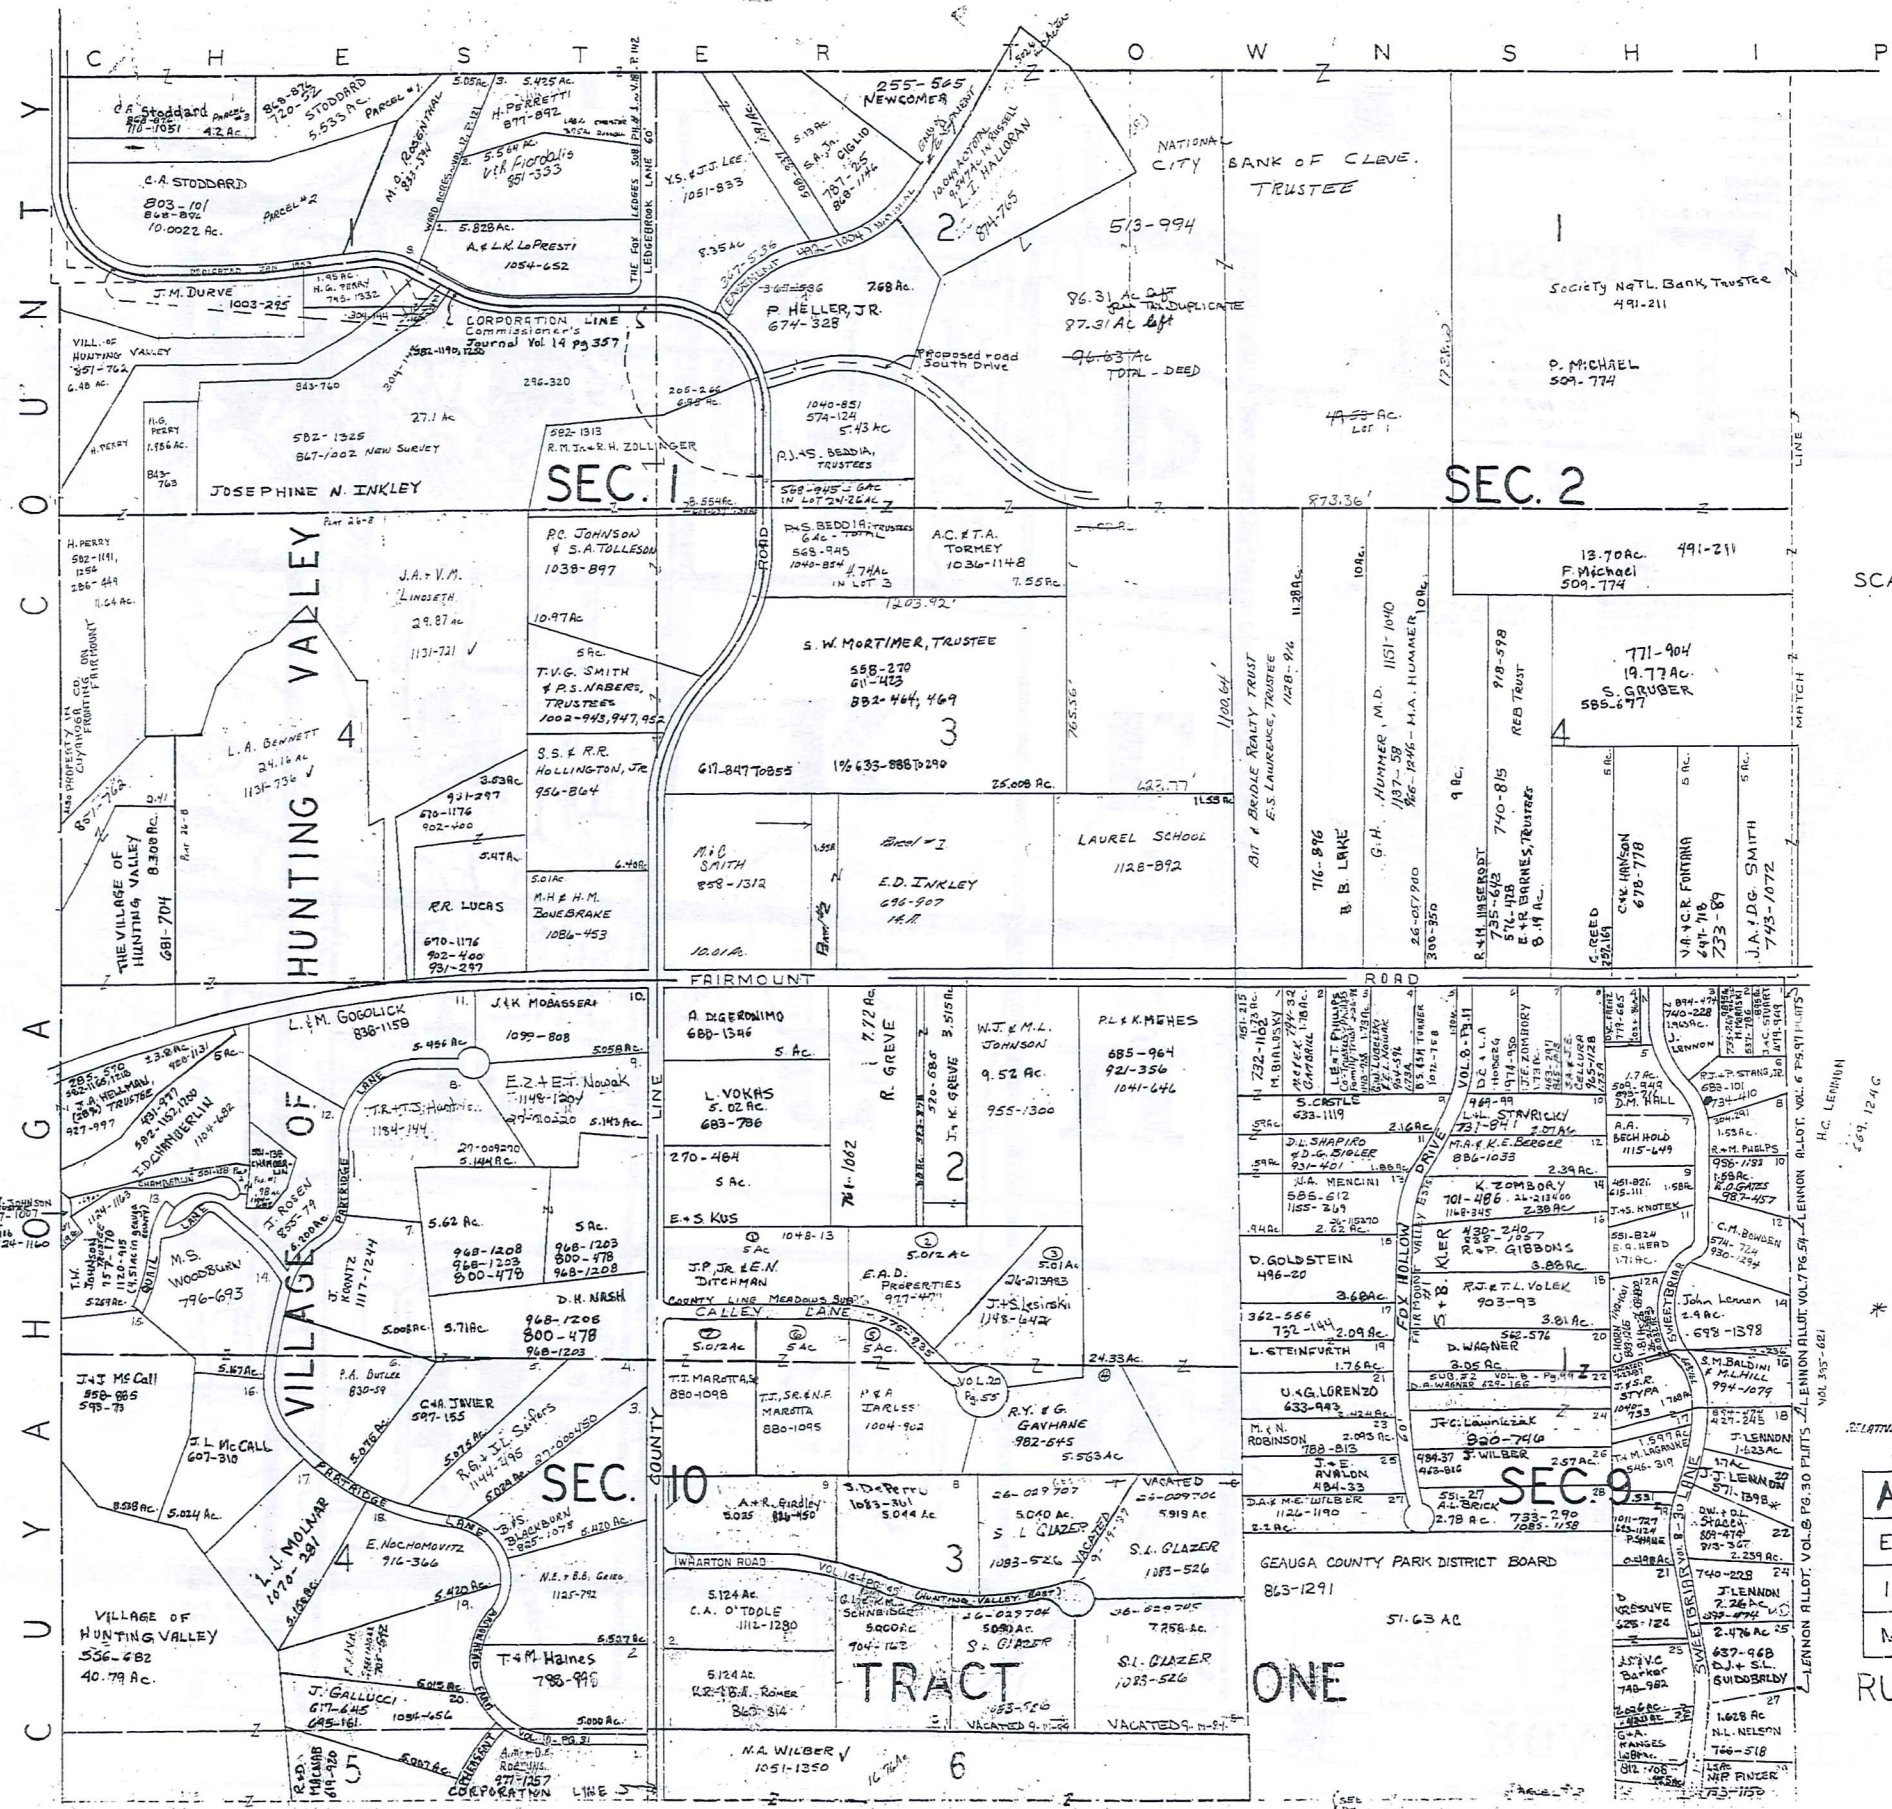

SCALE 1" = 300'


434

* Inadequate description

RELATIVE REPRESENTATION
JANUARY 1, 1999

A	B	C	D
E	F	G	H
I	J	K	L
M	N	O	P

RUSSELL A

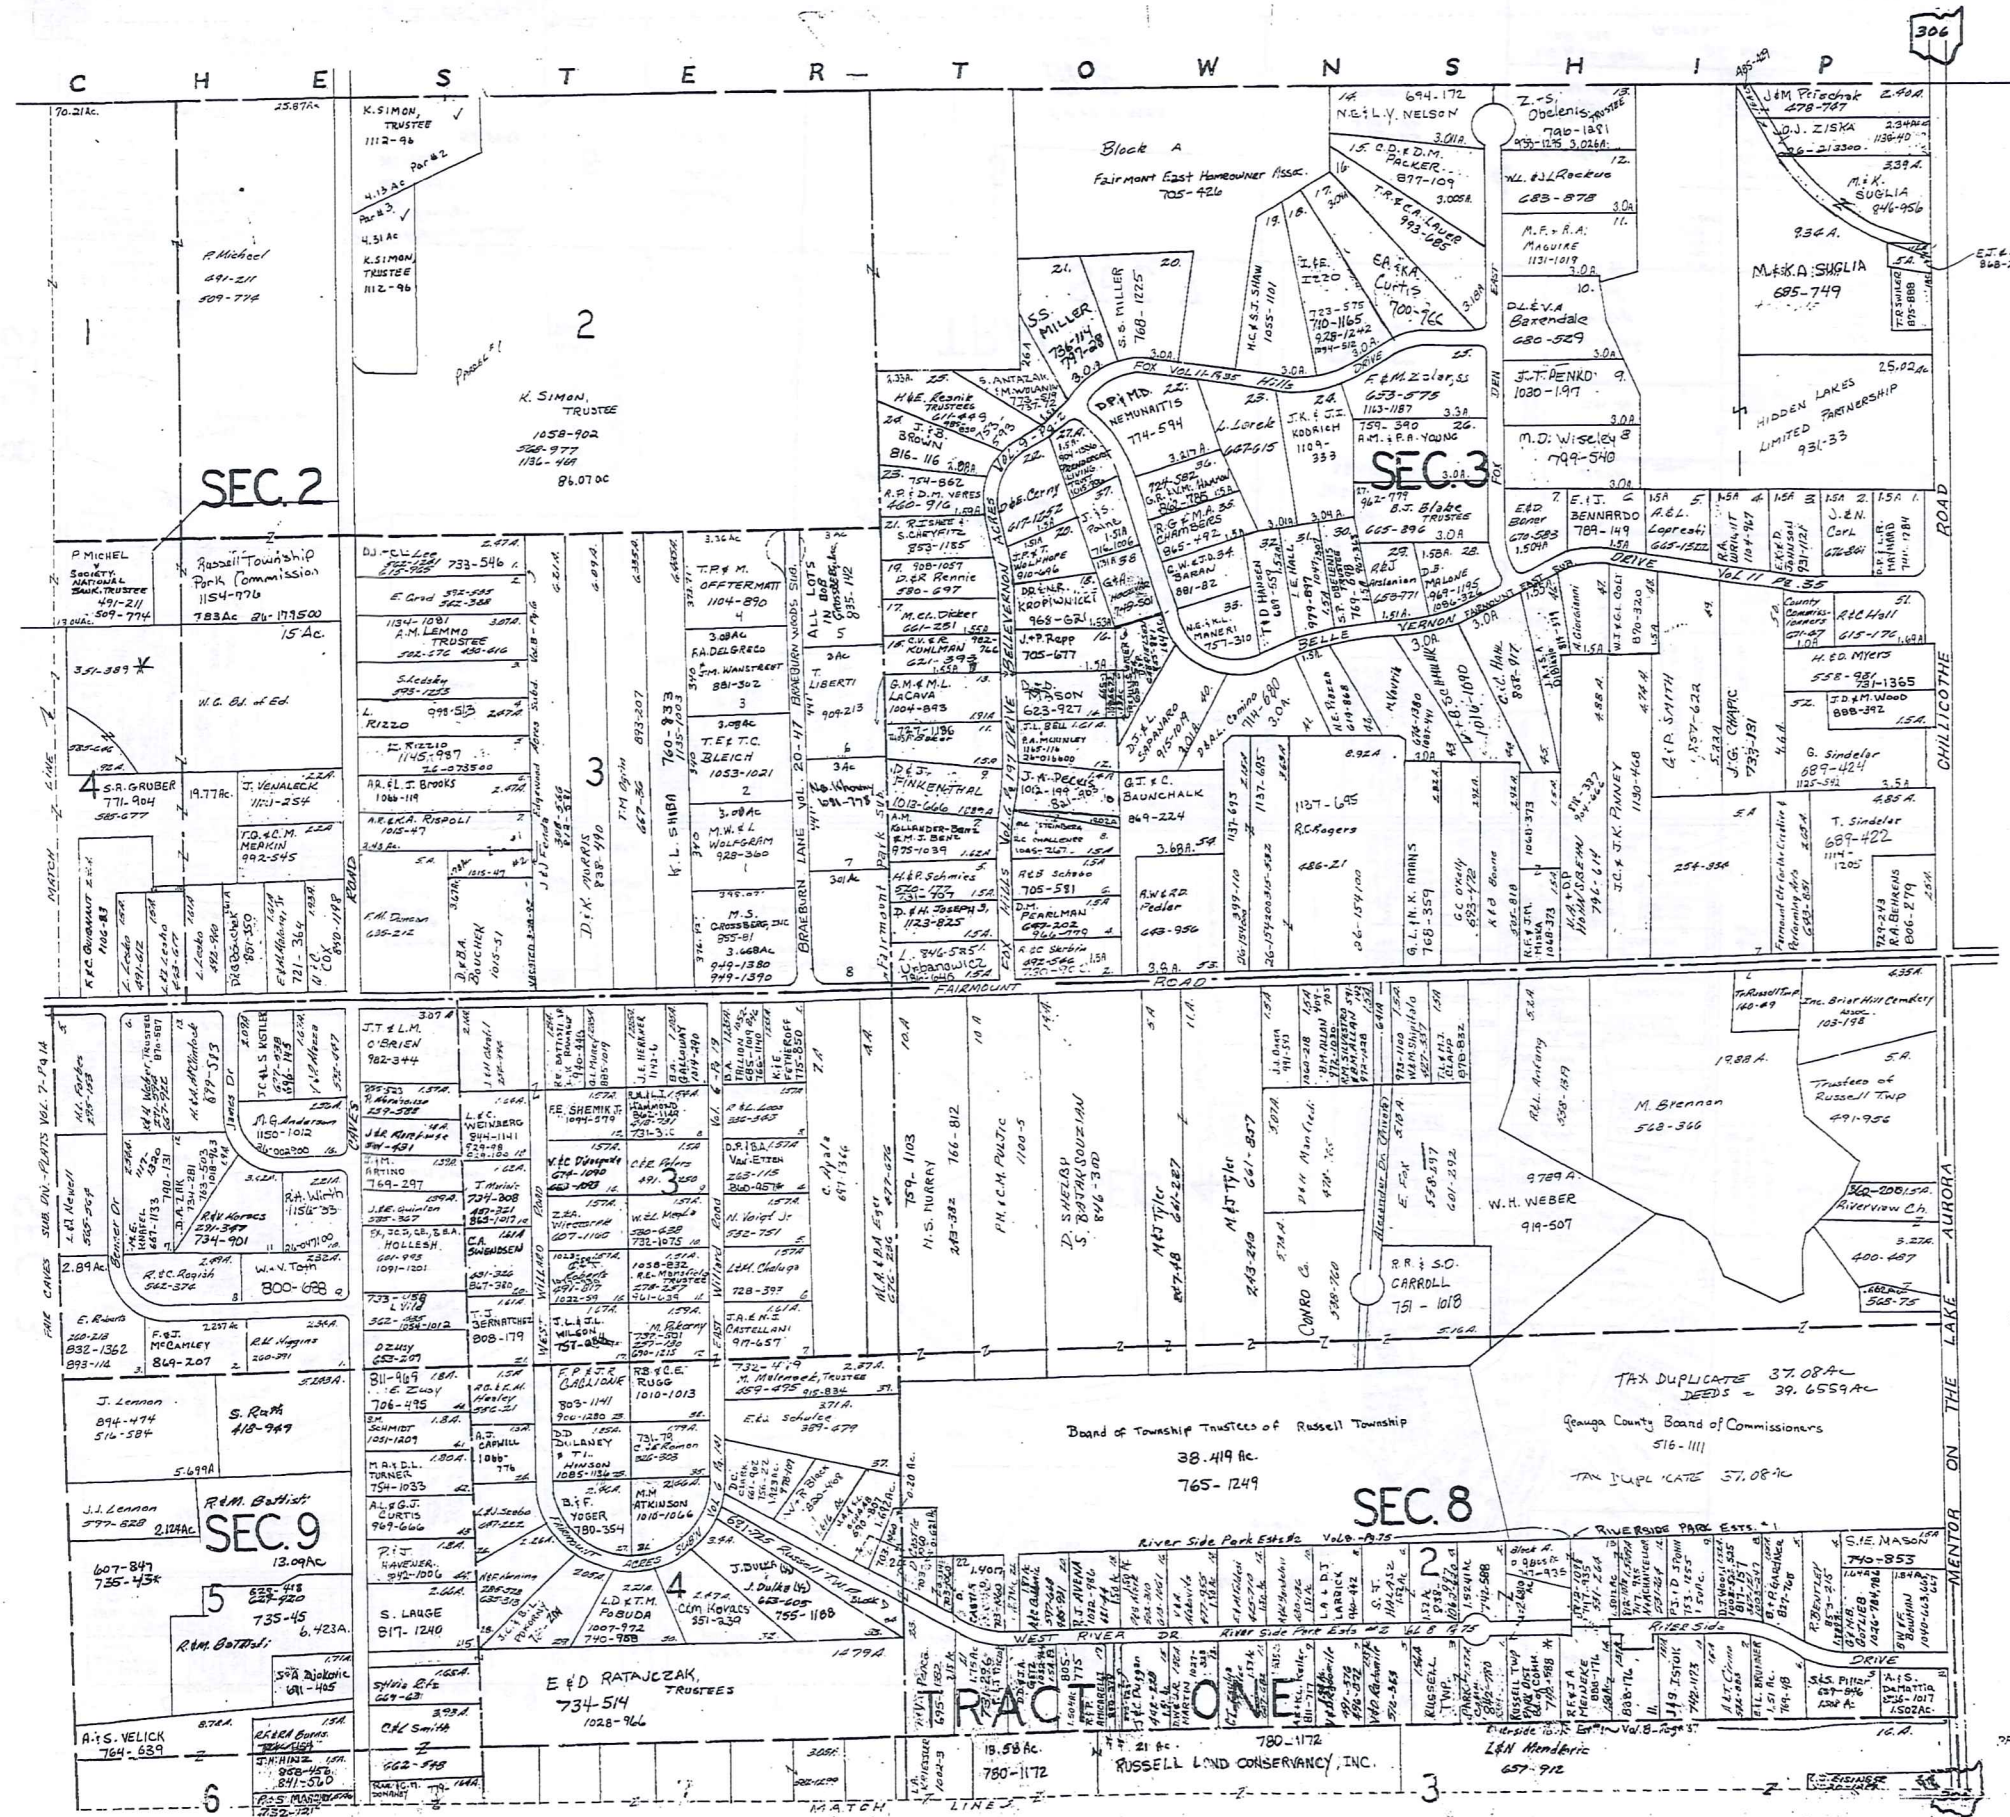

SCALE 1" = 300'

1-800-345-7334

SCALE 1" = 300'

435

* Inadequate description

JANUARY 1, 1999

A	B	C	D
E	F	G	H
I	J	K	L
M	N	O	P

RUSSELL-B

RELATIVE REAPPORPORTION

Board of Township Trustees of Russell Township
38.419 Ac.
765-1249

Grange County Board of Commissioners
516-1111

TAX DUPL. RATE 37.08%
DEEDS = 39.6559%

TAX DUPL. RATE 57.08%


TRACT ONE
RUSSELL LAND CONSERVANCY, INC.
780-1172

SEC. 8

SEC. 2

SEC. 3

SEC. 9

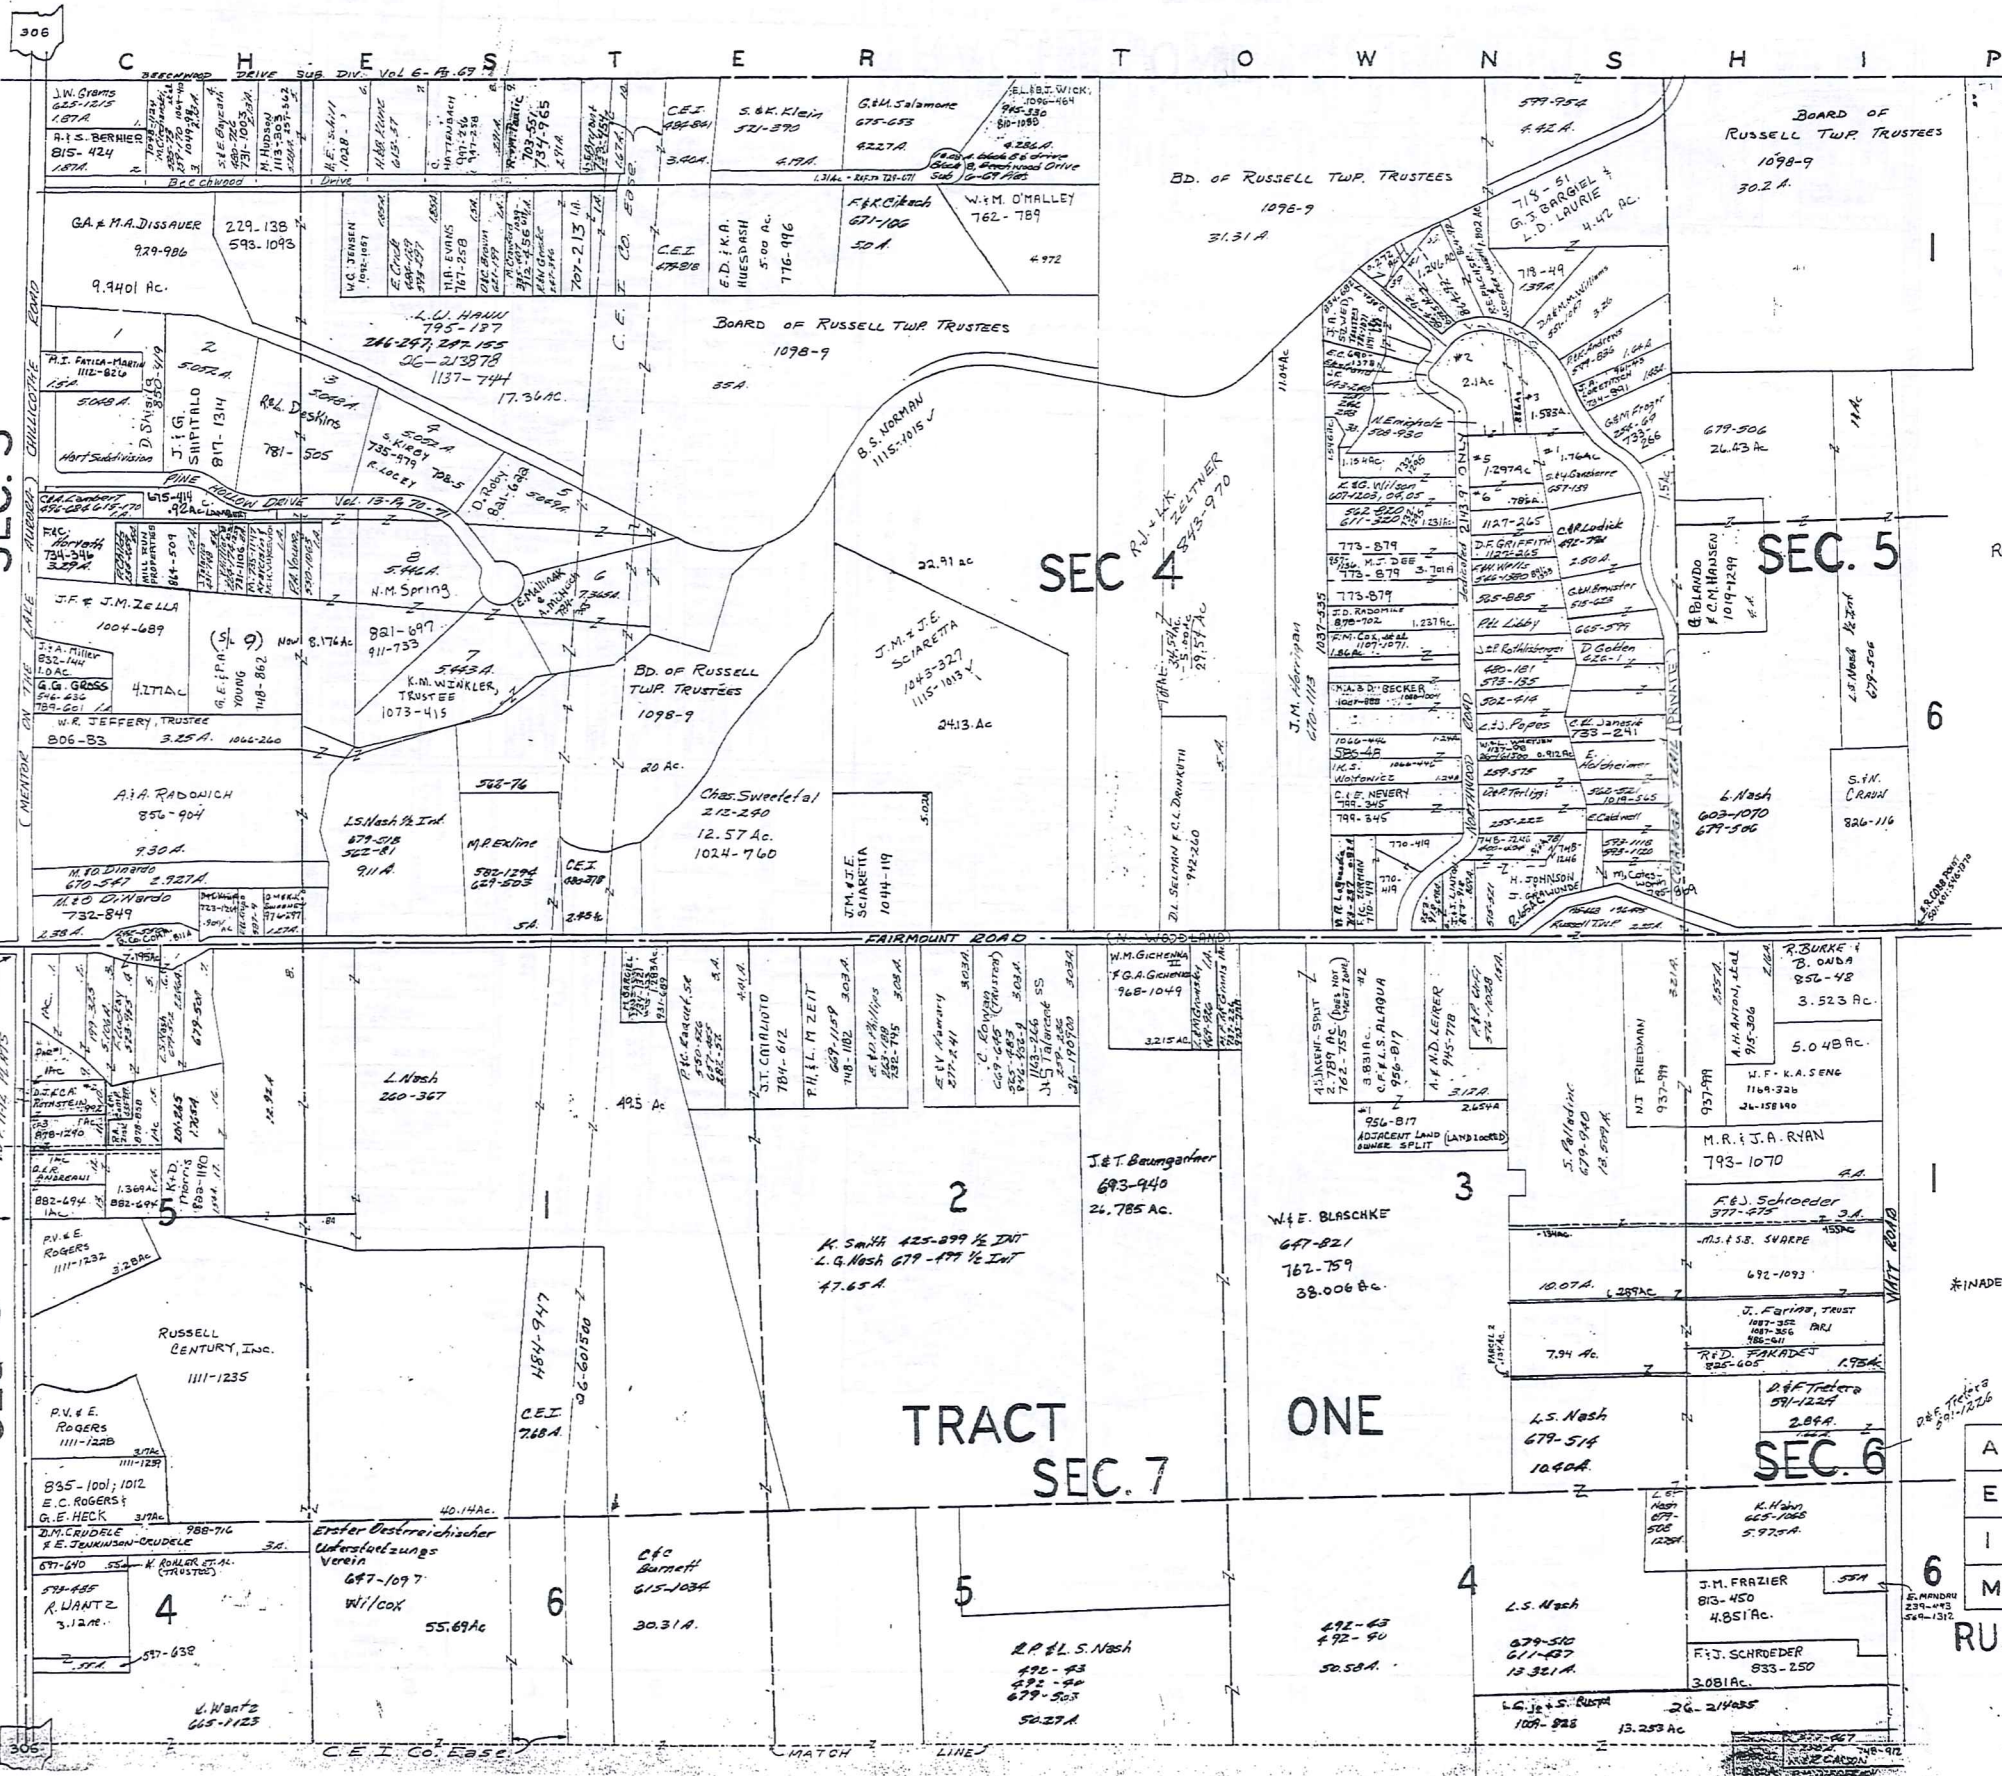

SCALE IN 1/10 OF AN INCH

1-800-345-7334

SCALE 1" = 300'
RELATIVE REPRESENTATION

SEC. 3

SEC. 4

SEC. 5

SEC. 8

TRACT ONE
SEC. 7

SEC. 6


JANUARY 1, 1998

A	B	C	D
E	F	G	H
I	J	K	L
M	N	O	P

RUSSELL-C

CHESTER TOWNSHIP

SCALE IN 1/10 OF AN INCH
1-800-345-7334

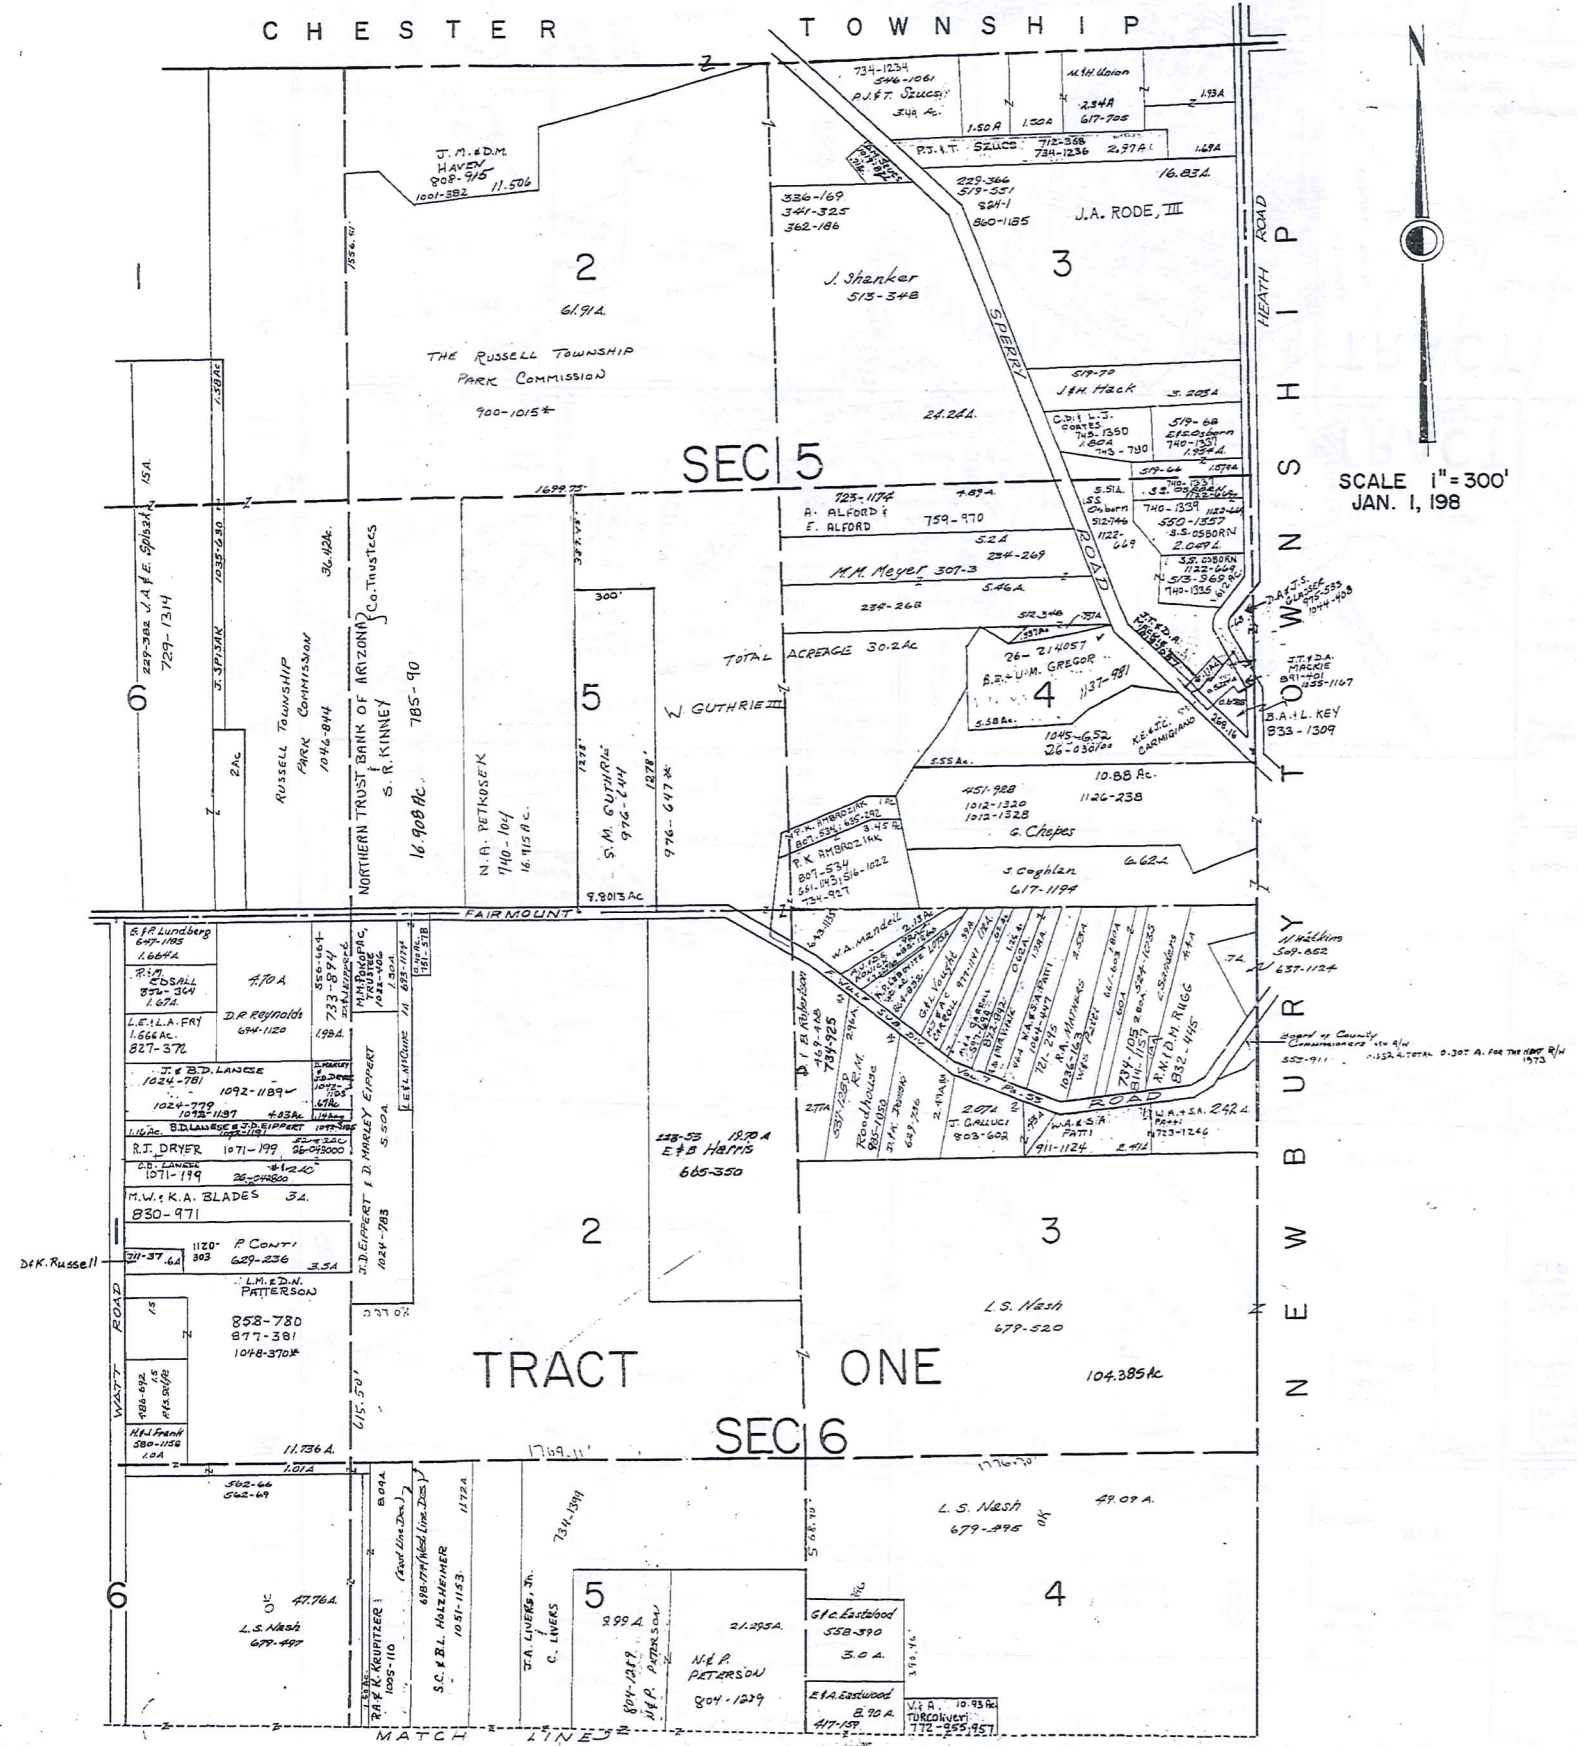

SCALE 1" = 300'
JAN. 1, 198


* Inadequate Description

JANUARY 4, 1993
RELATIVE REPRESENTATION

A	B	C	
E	F	G	H
I	J	K	L
M	N	O	P

RUSSELL-D

SCALE IN TYPE OF ANCHOR
1-800-345-7334

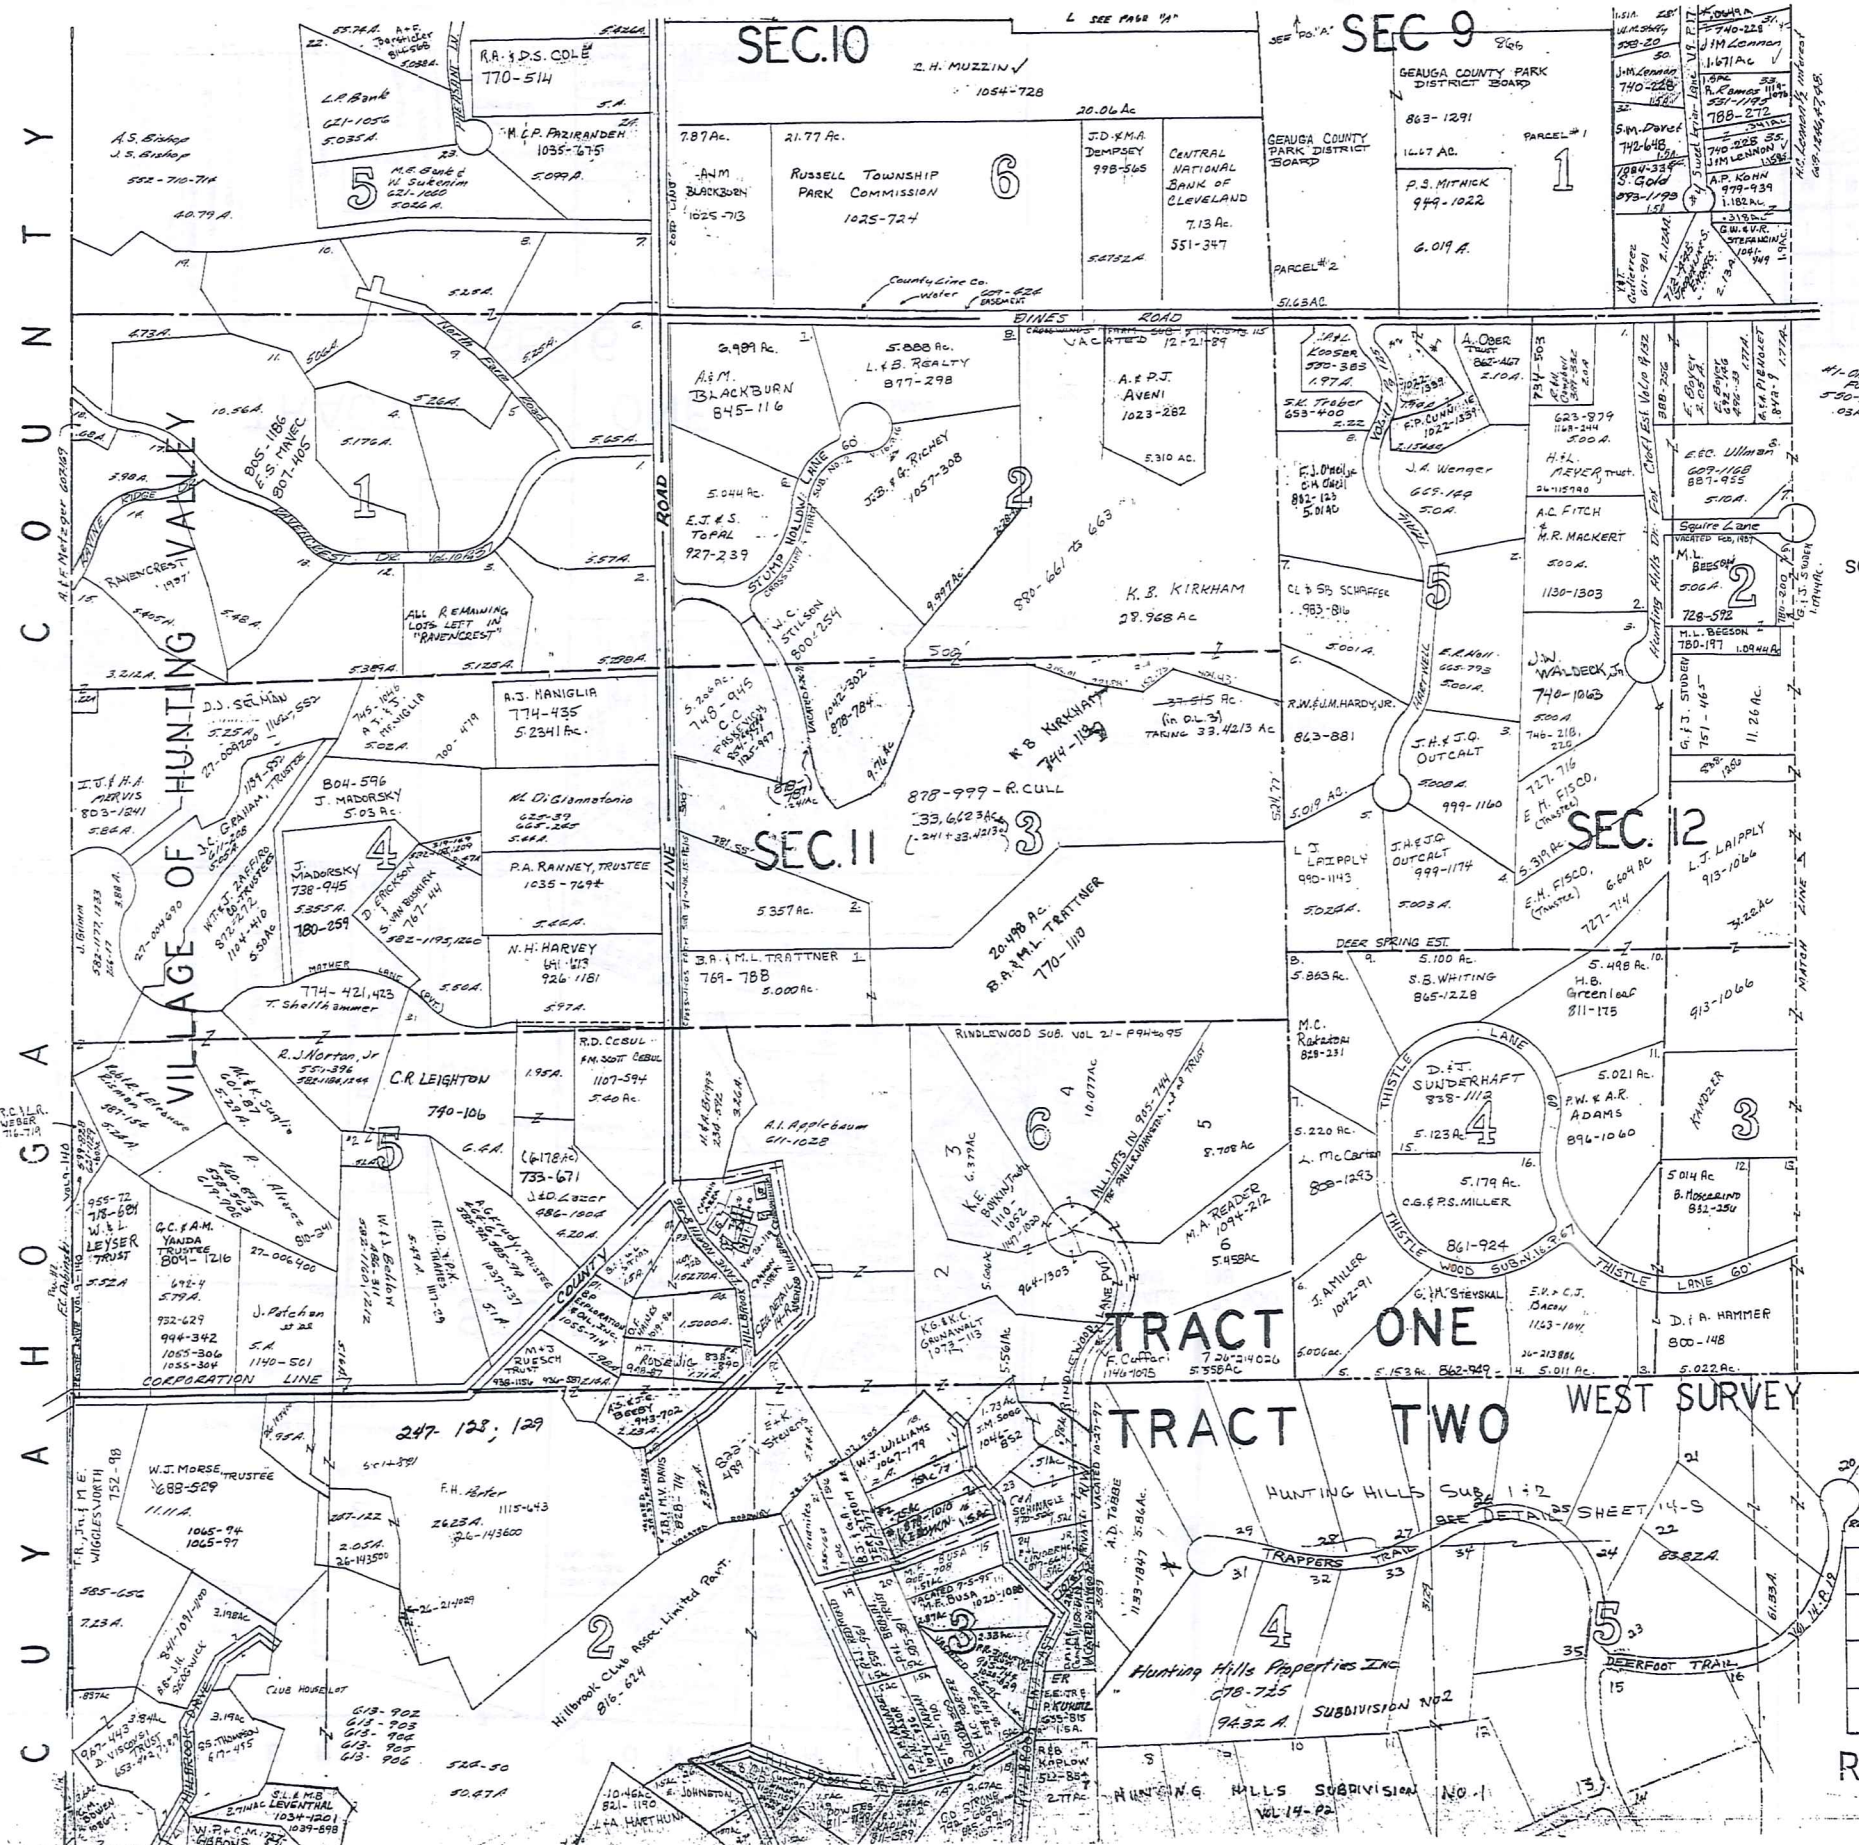


SCALE 1" = 300

INDEX

A	B	C	D
E	F	G	H
I	J	K	L
M	N	O	P

RUSSELL-E

SCALE IN 1/10 OF AN INCH
1-800-345-7334

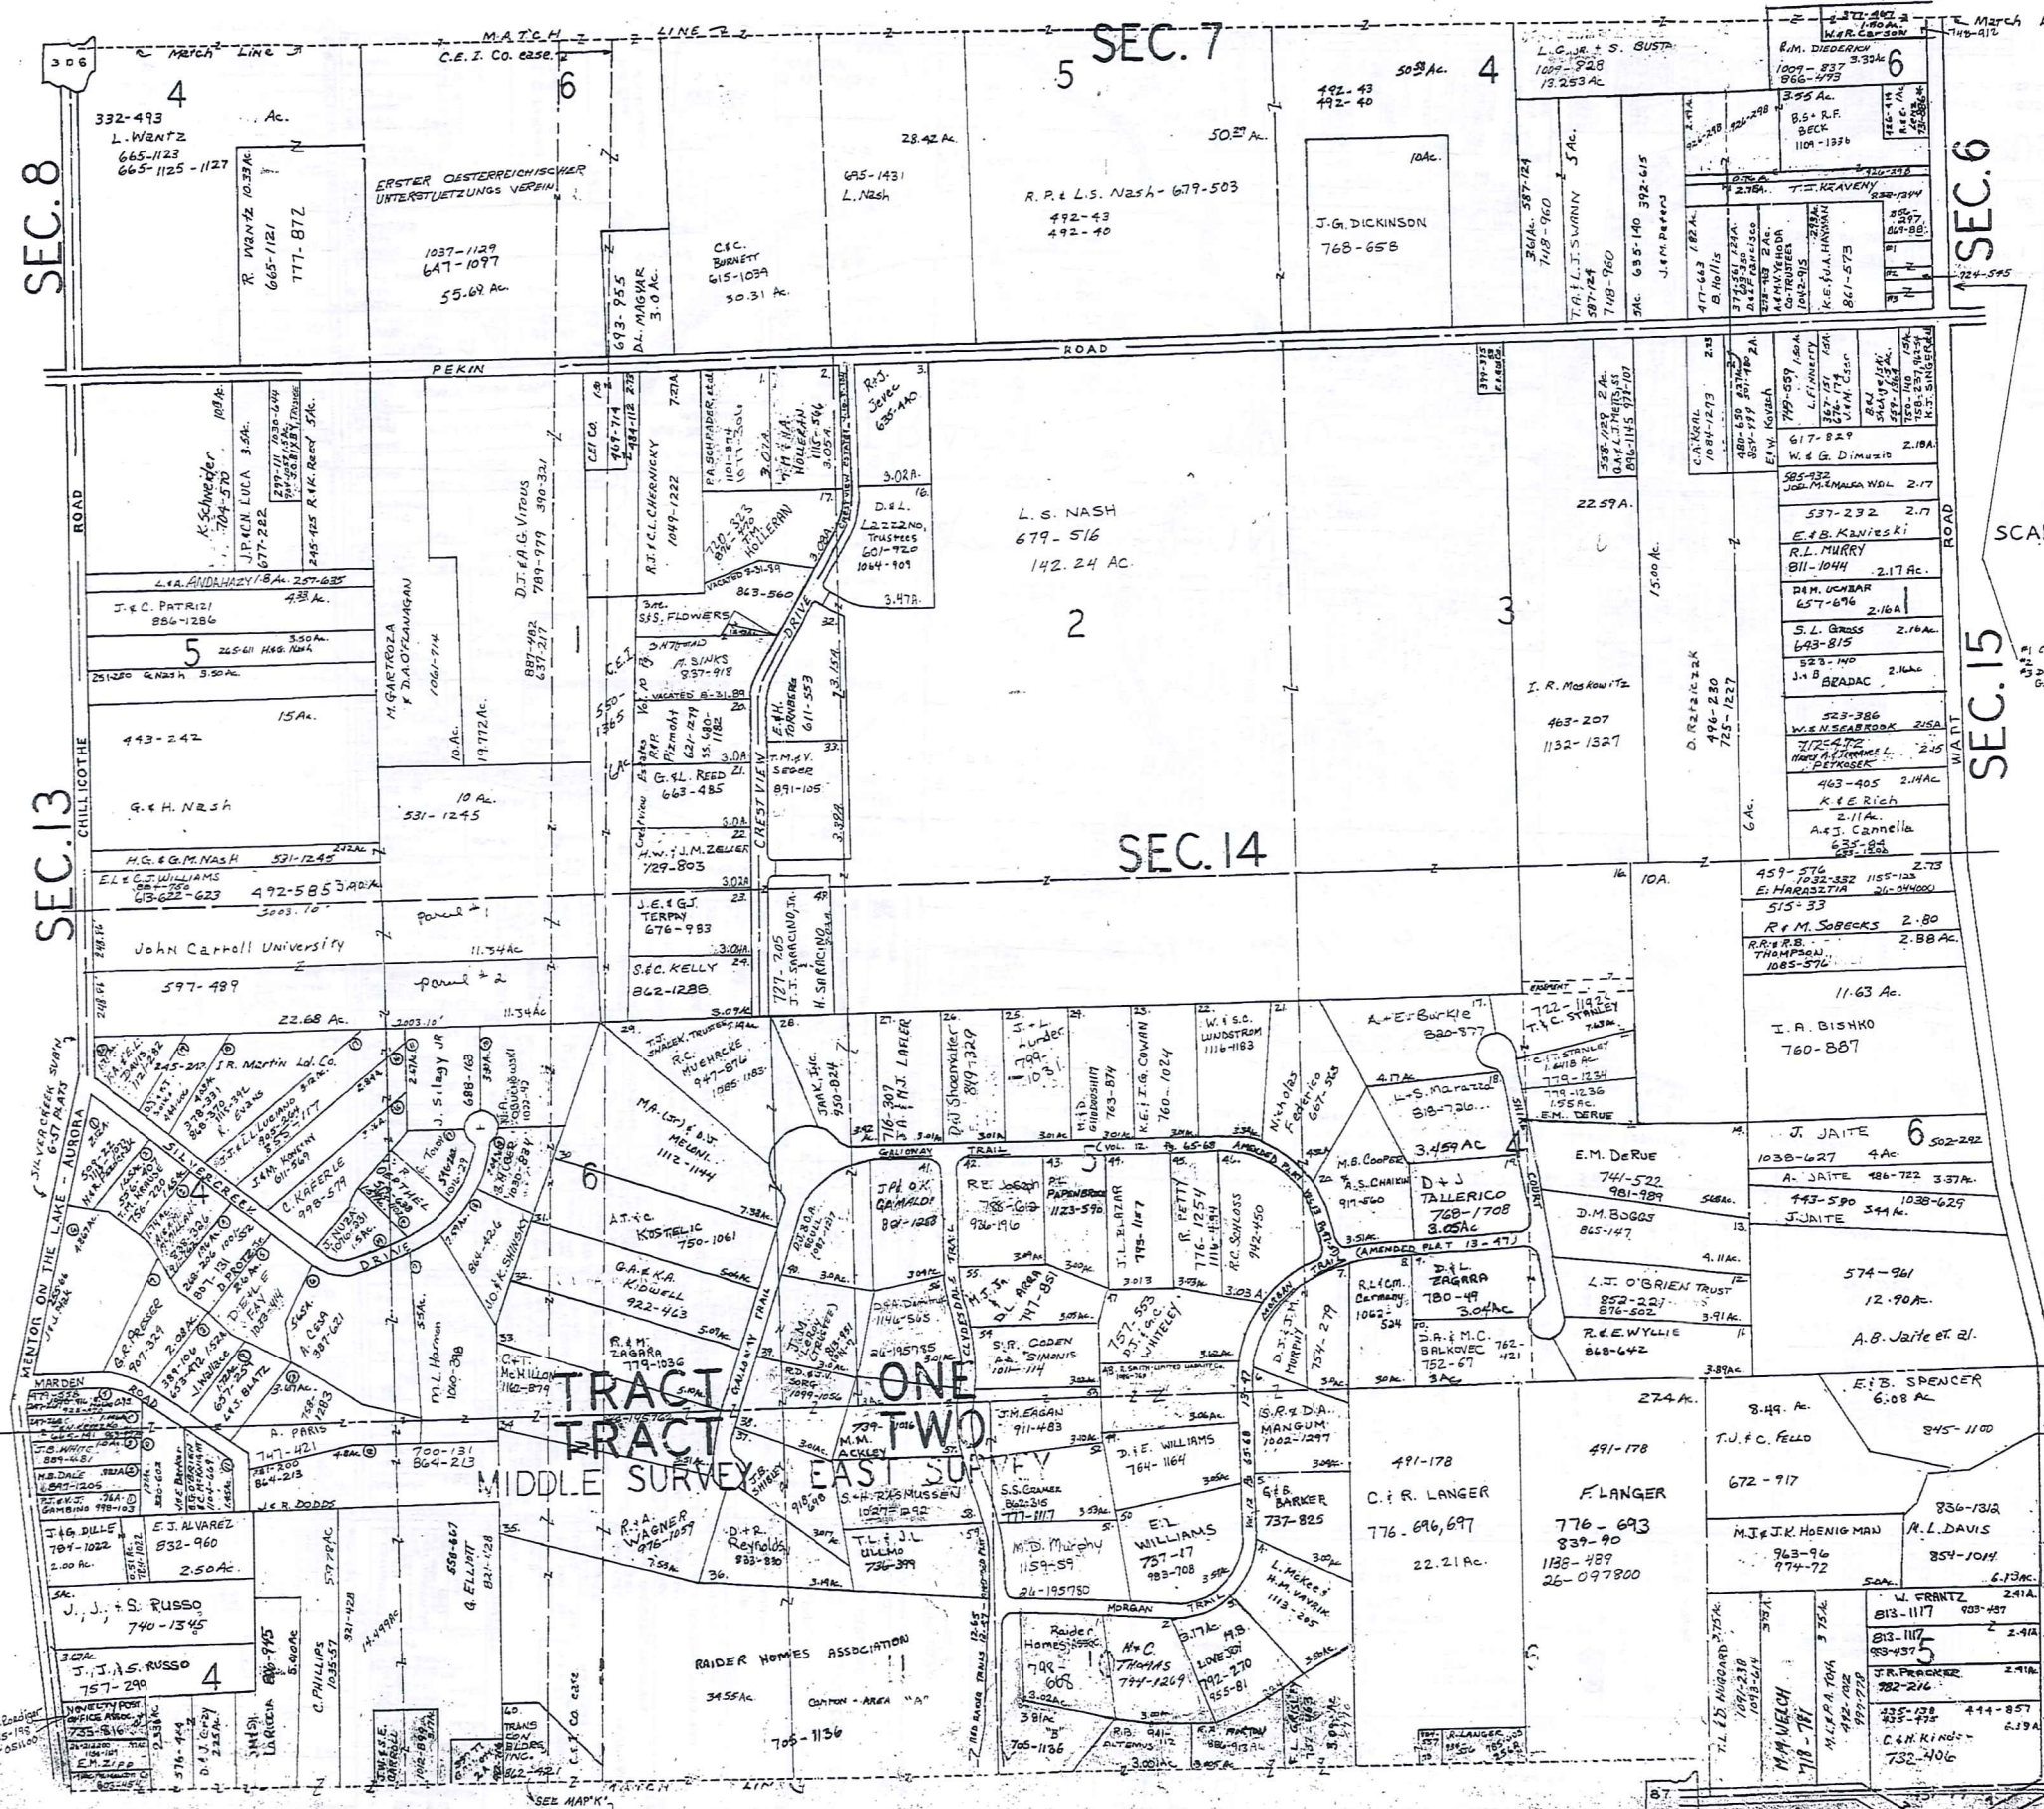

SCALE 1" = 300'



✓ Indicates survey on file with tax map dept.

* Inadequate description

A	B	C	D
E	F	G	H
I	J	K	L
M	N	O	P

RUSSELL-G
RELATIVE REPRESENTATION
JANUARY, 1999


SCALE IN 1/10 OF AN INCH
1-000-345-7334

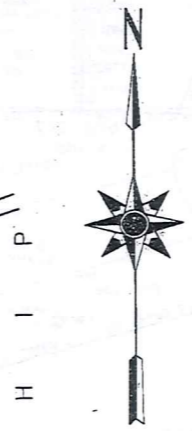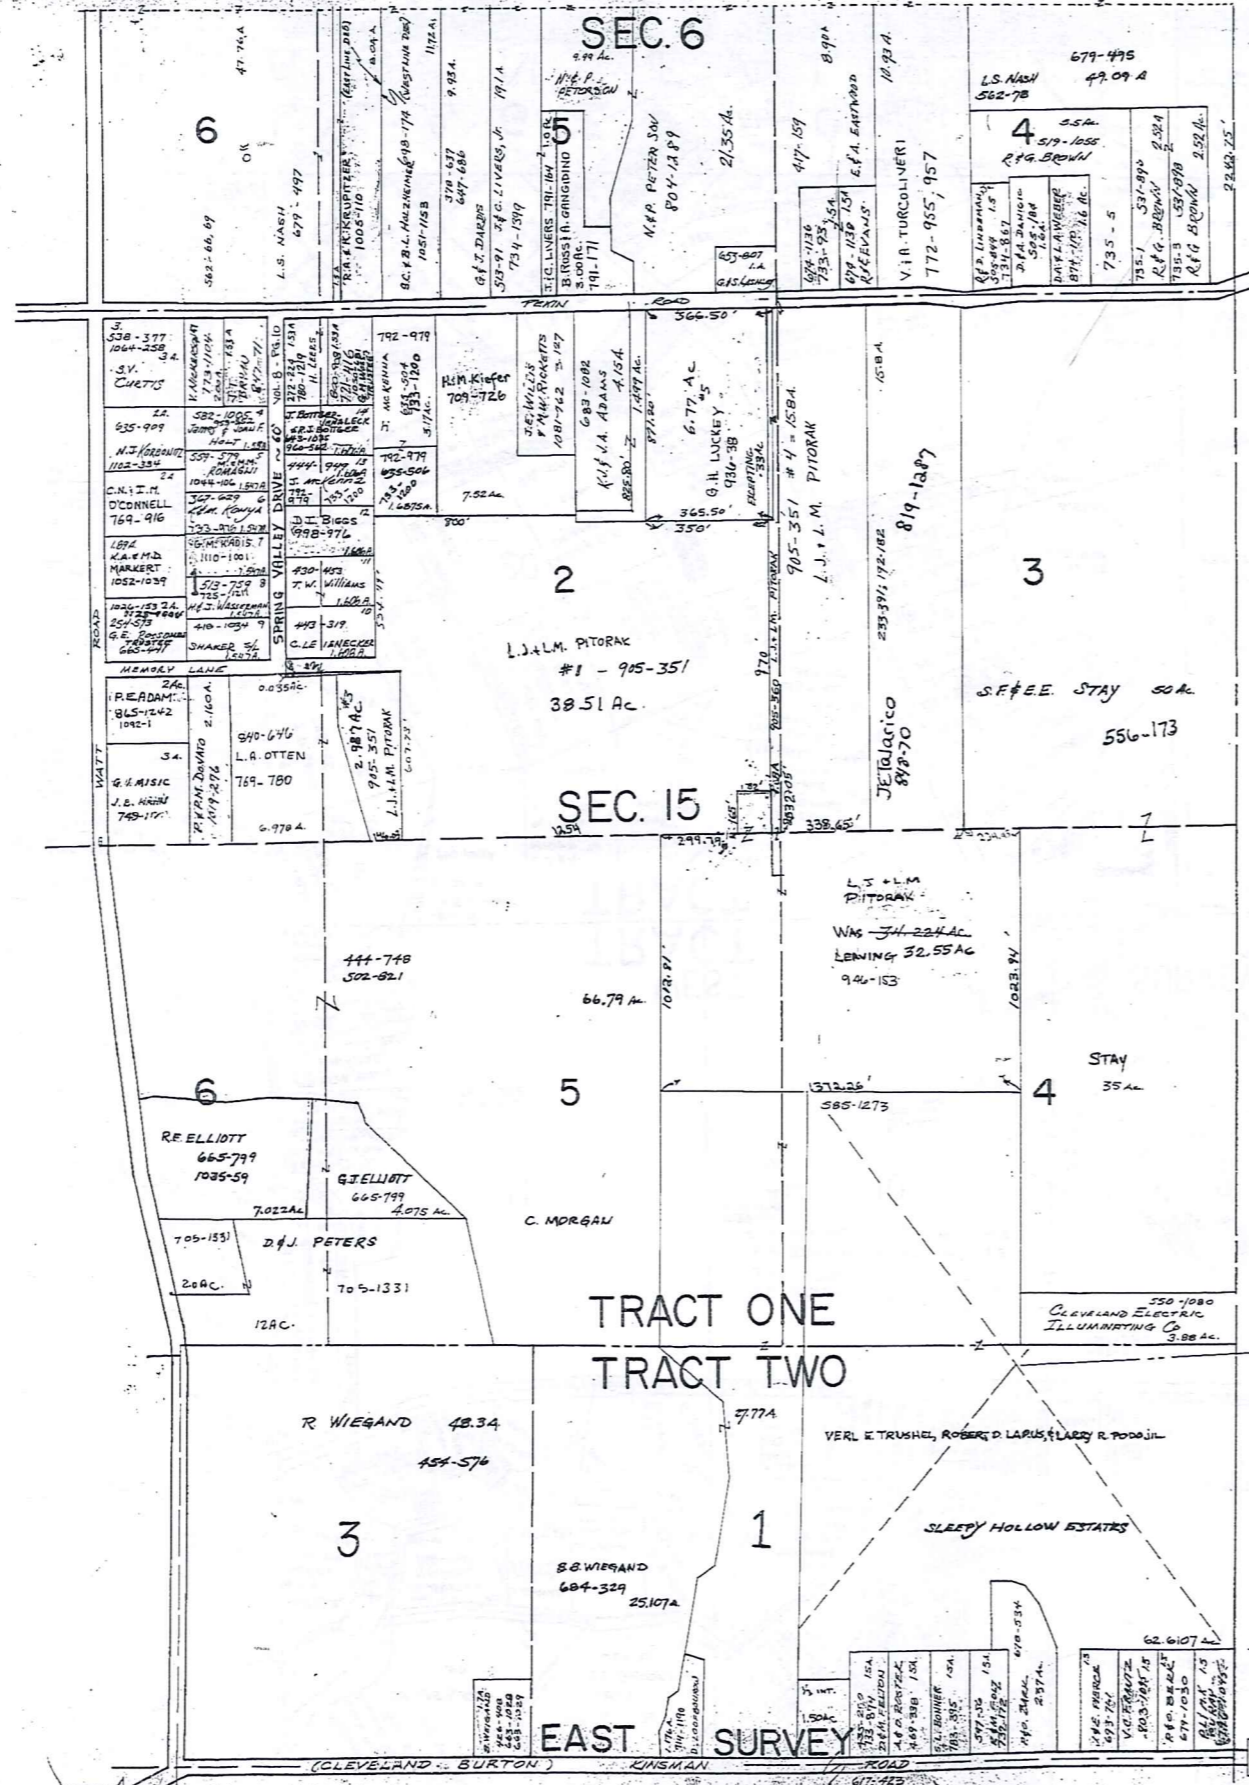

SCALE = 1" = 300'
JAN. 1, 1985

N
O
R
T
H
O
W
N
S
H
I
P
R
O
A
D

441

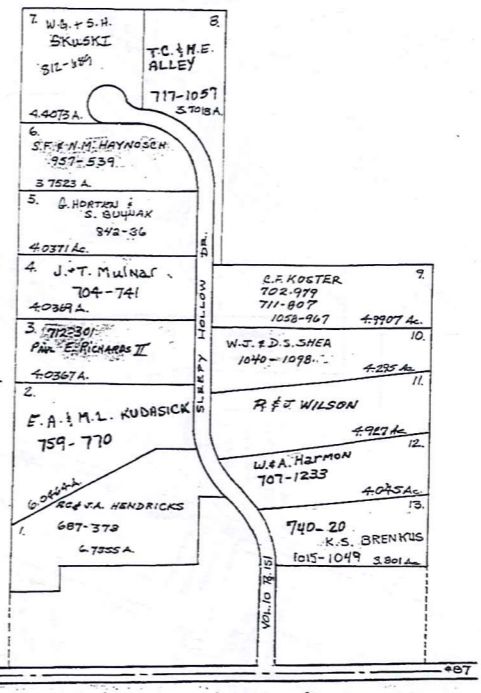

* Inadequate description


JANUARY 1, 1988
RELATIVE REPRESENTATION

A	B	C	D
E	F	G	H
I	J	K	L
M	N	O	P

RUSSELL-H

SCALE IN 1/10 OF AN INCH

1-800-345-7334

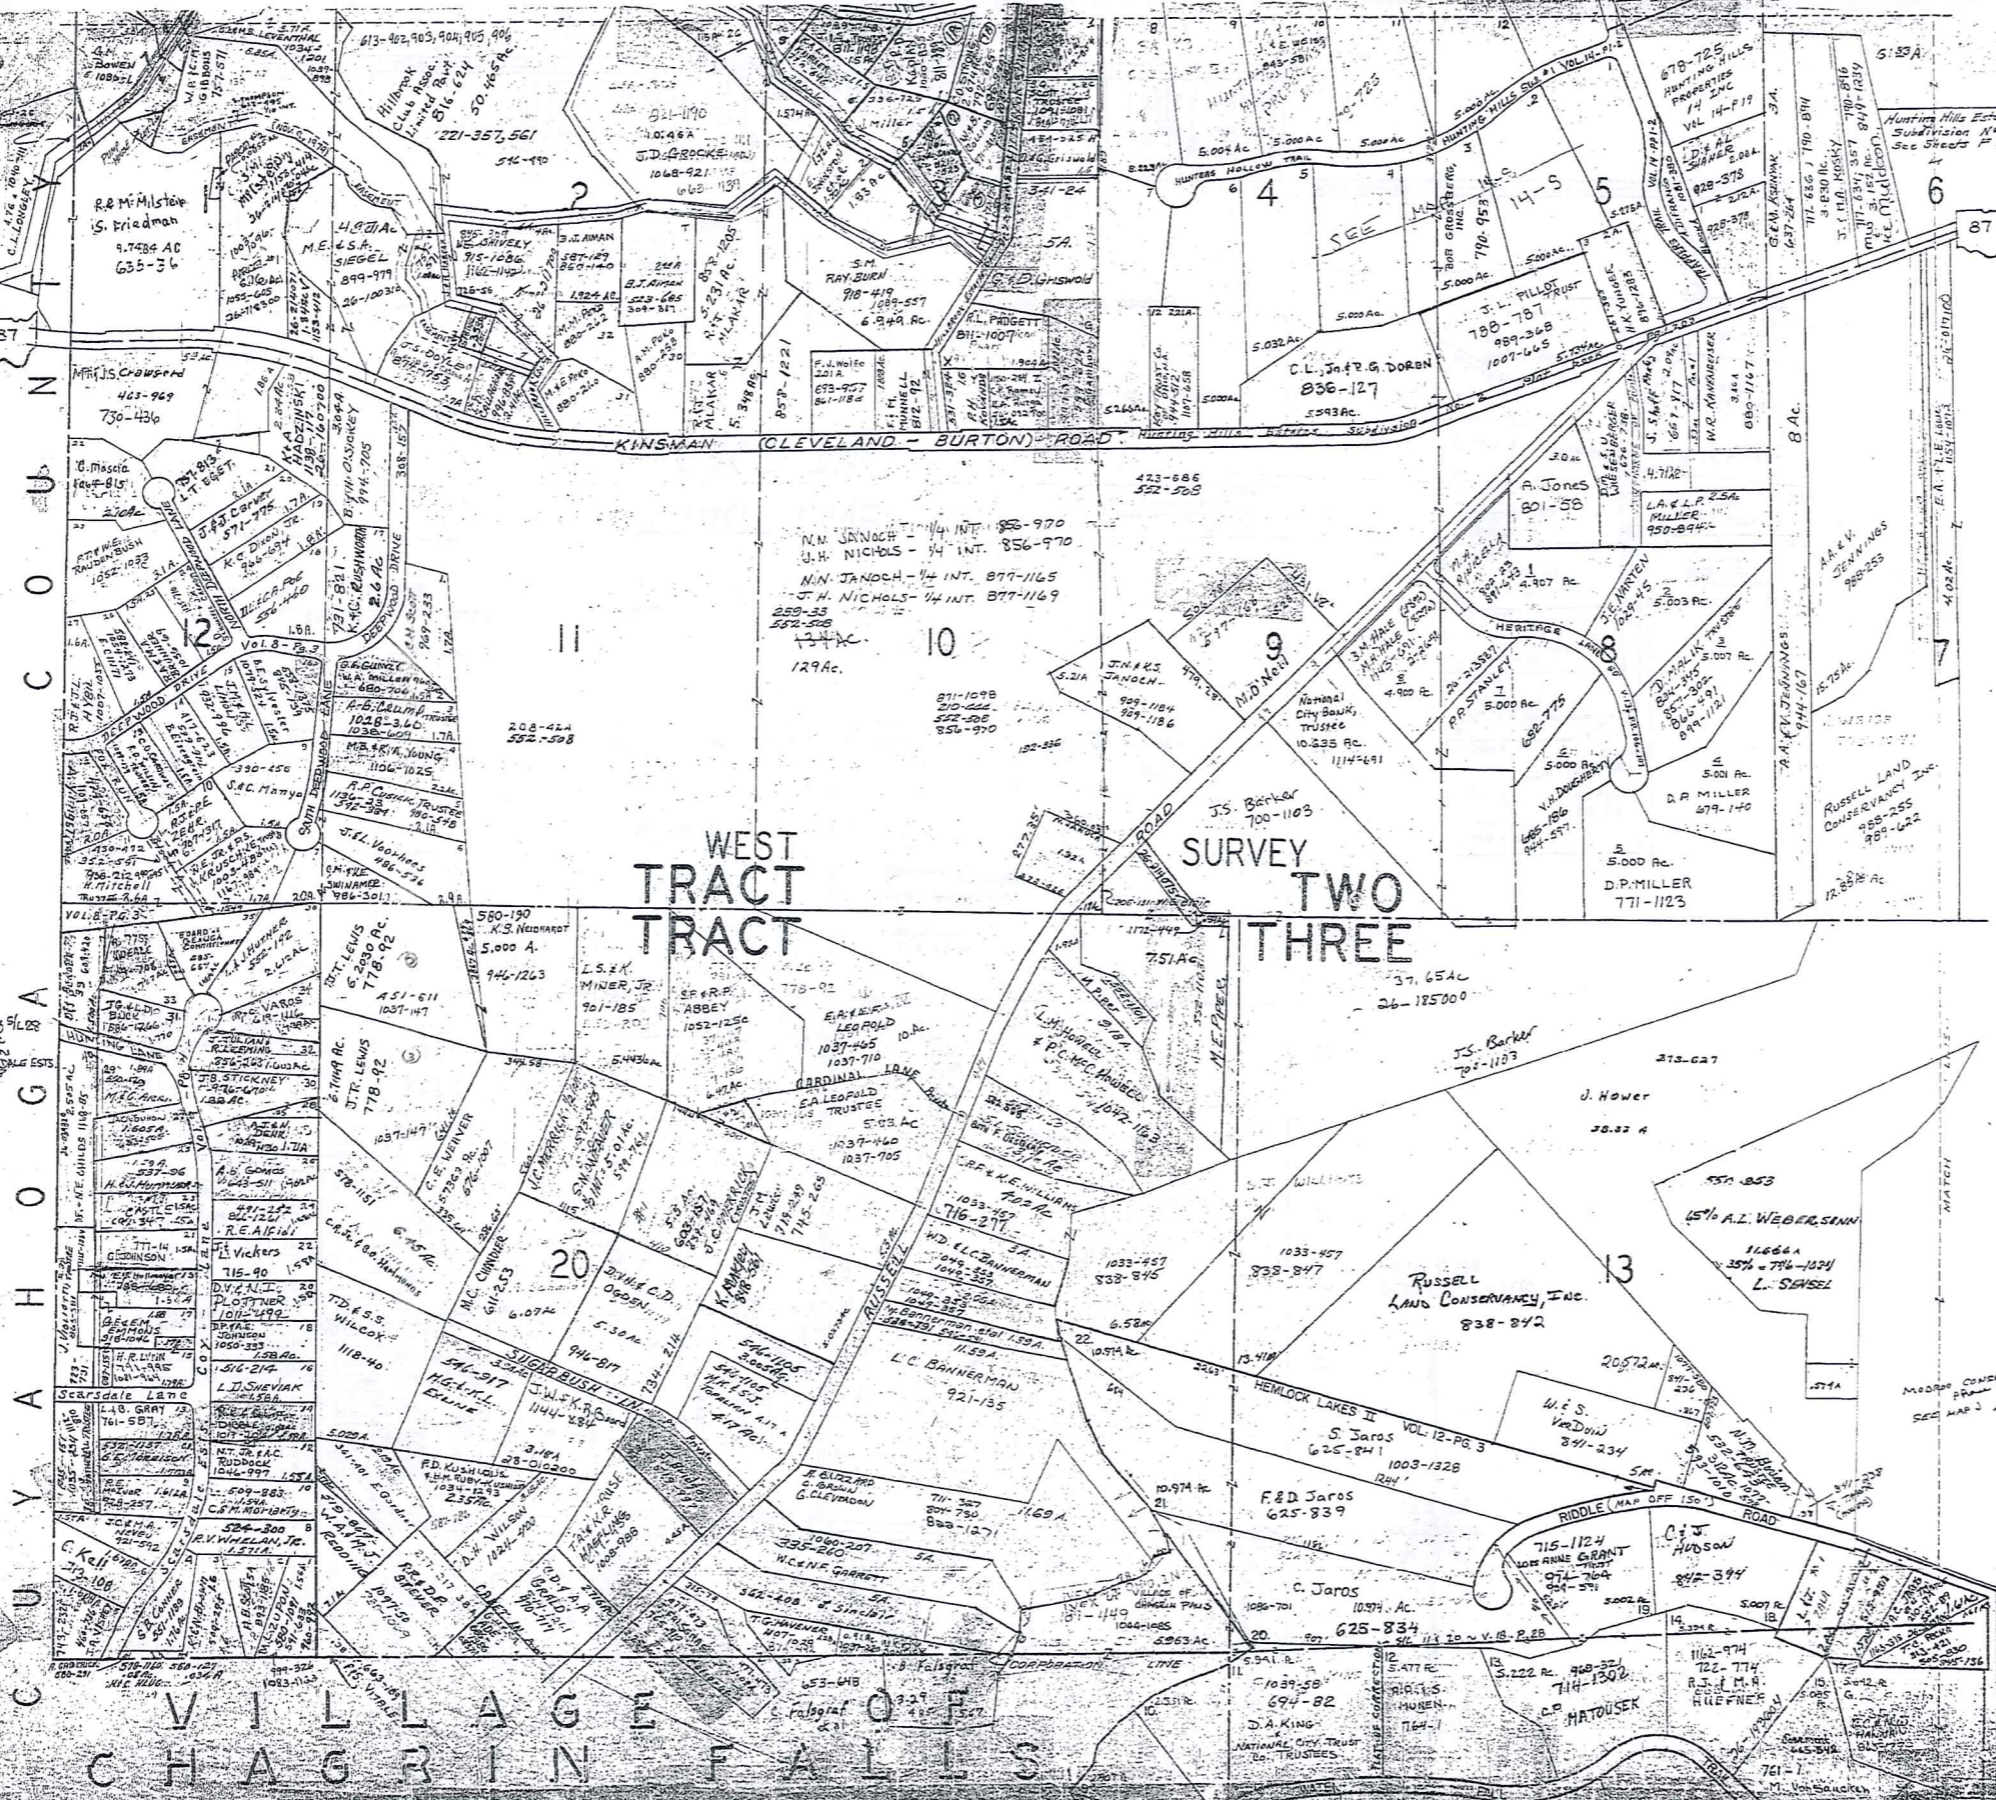

SCALE 1" = 300'


* Inadequate description

MADE BY CONSERVANCY INC. JANUARY 4, 1999
SEE MAP 3 RELATIVE REPRESENTATION

A	B	C	D
E	F	G	H
I	J	K	L
M	N	O	P

RUSSELL LAND CONSERVANCY INC.

SCALE 1" = 300'
1-800-345-7334

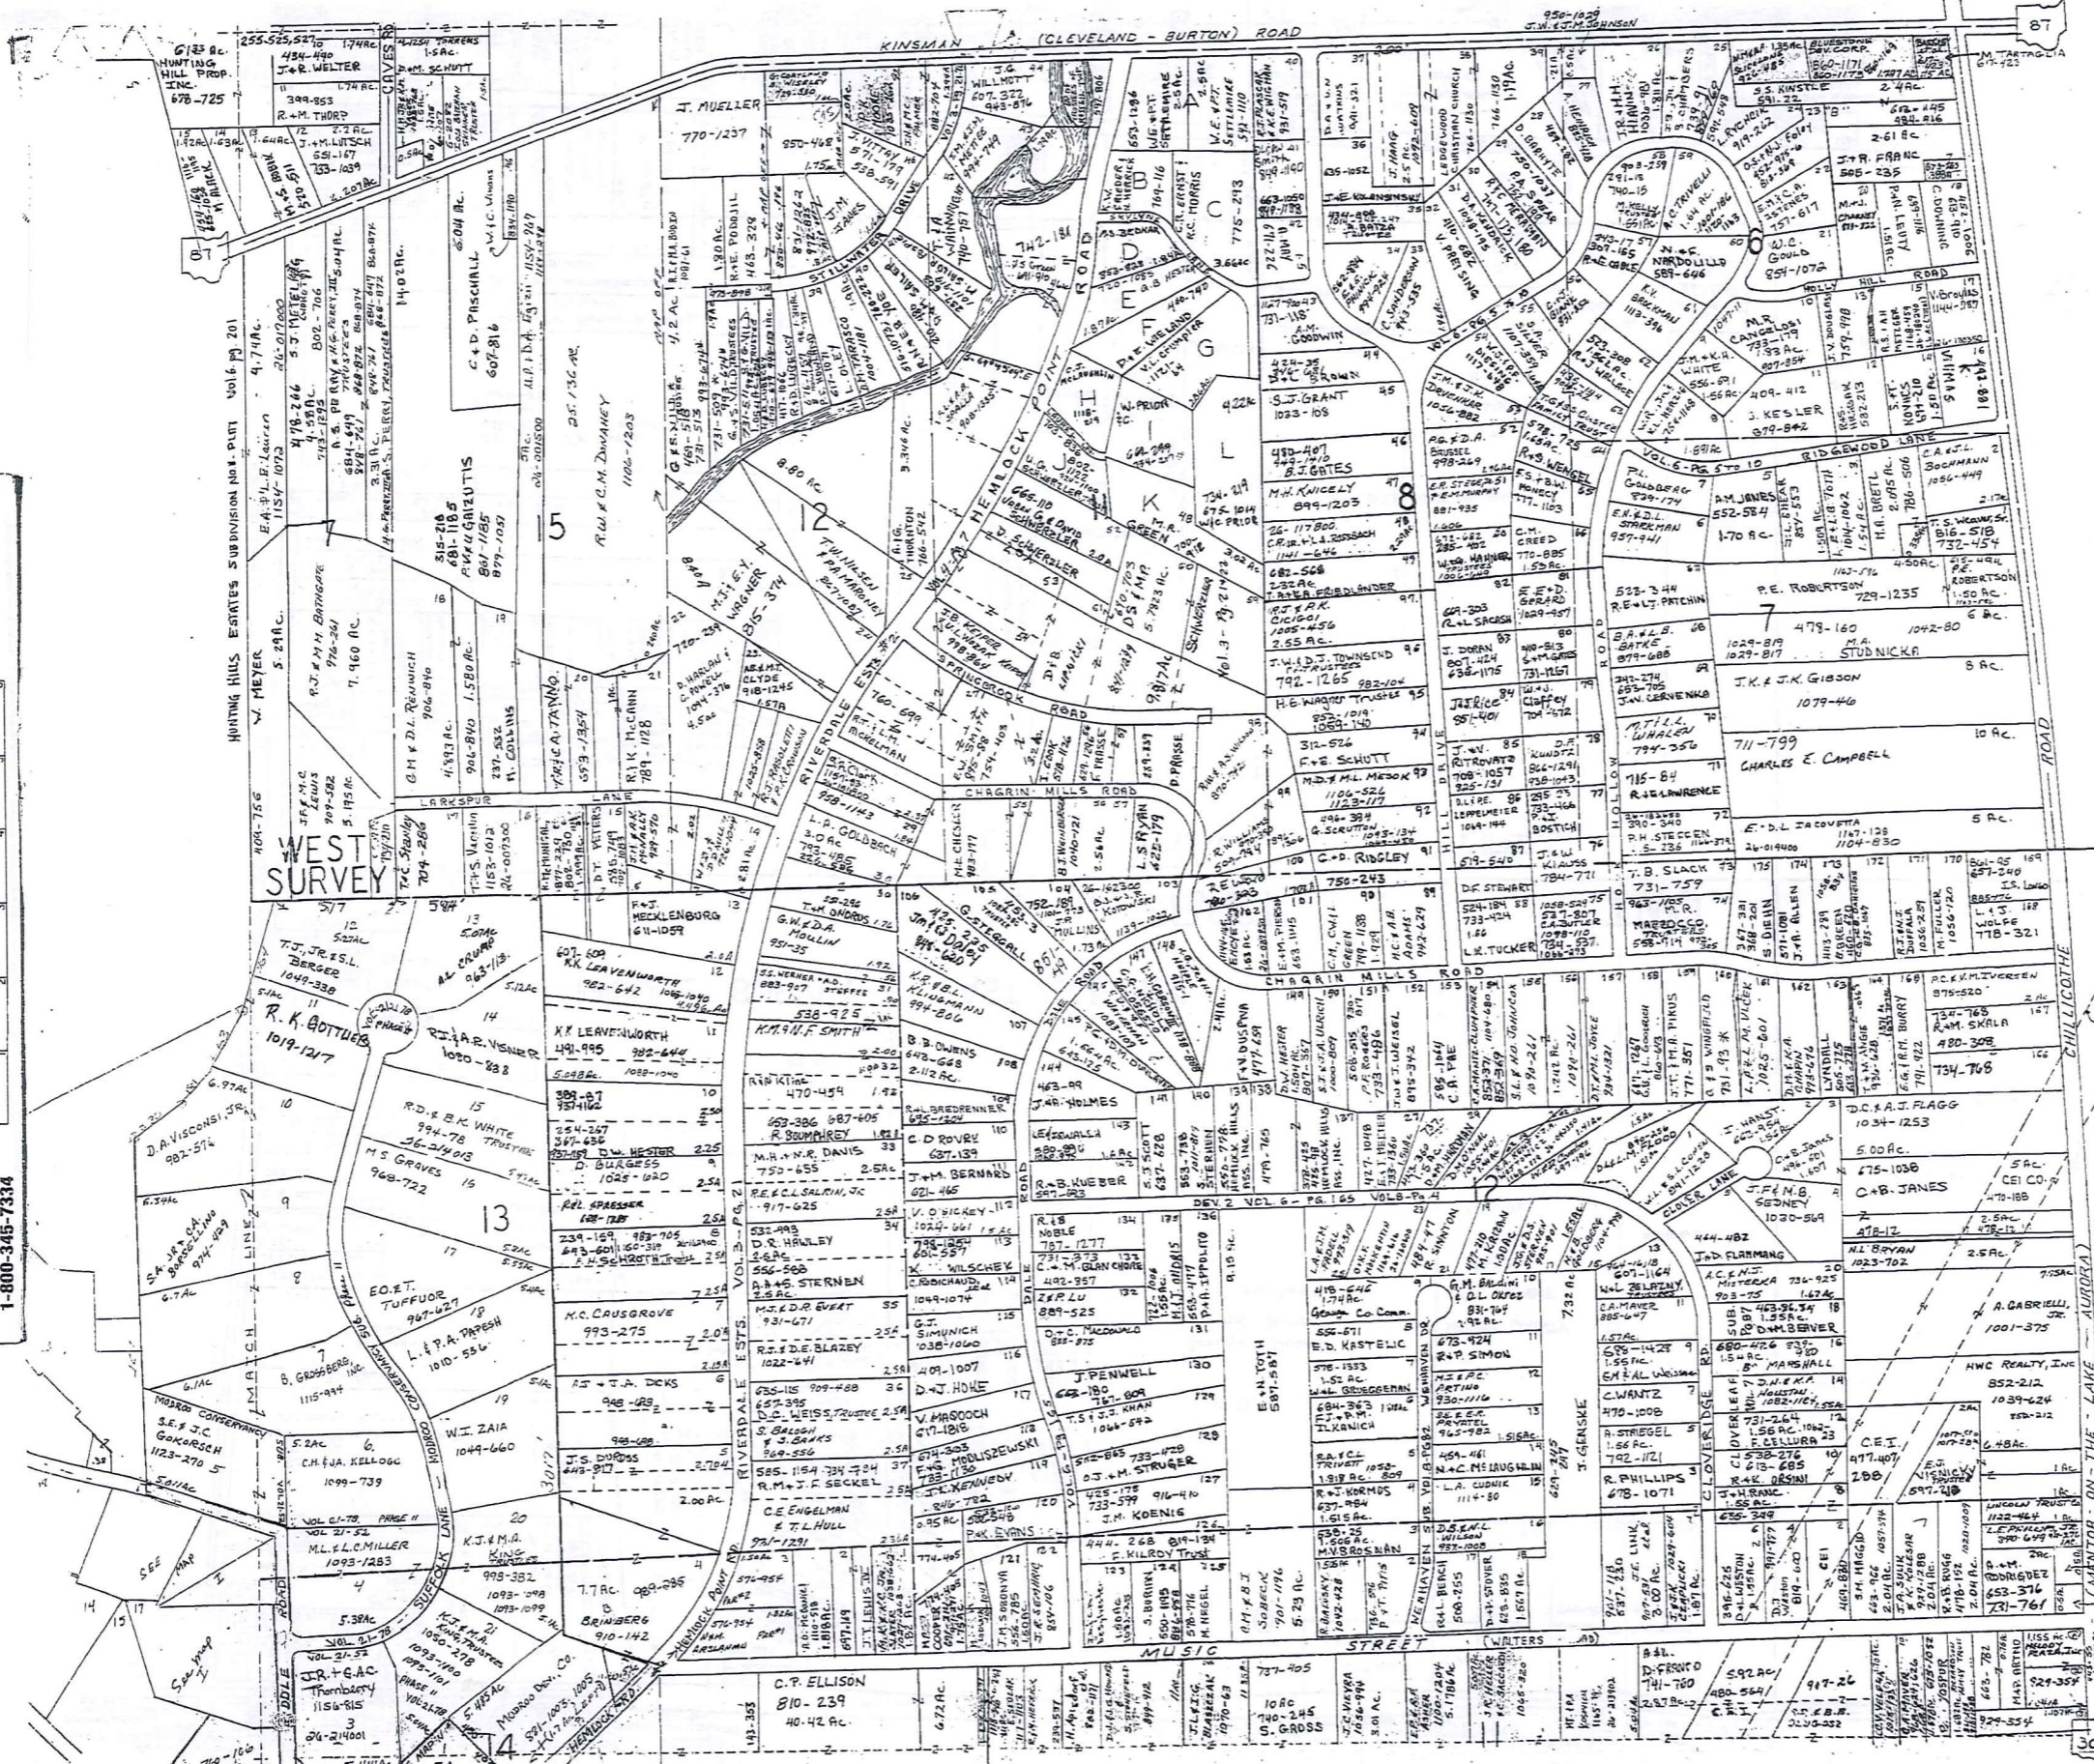

SCALE 1" = 300'

443

* Inadequate description

JANUARY 1, 1998


RELATIVE REPRESENTATION

A	B	C	D
E	F	G	H
I	J	K	L
M	N	O	P

RUSSELL - J

SCALE IN 1/10 OF AN INCH

1-800-345-7334

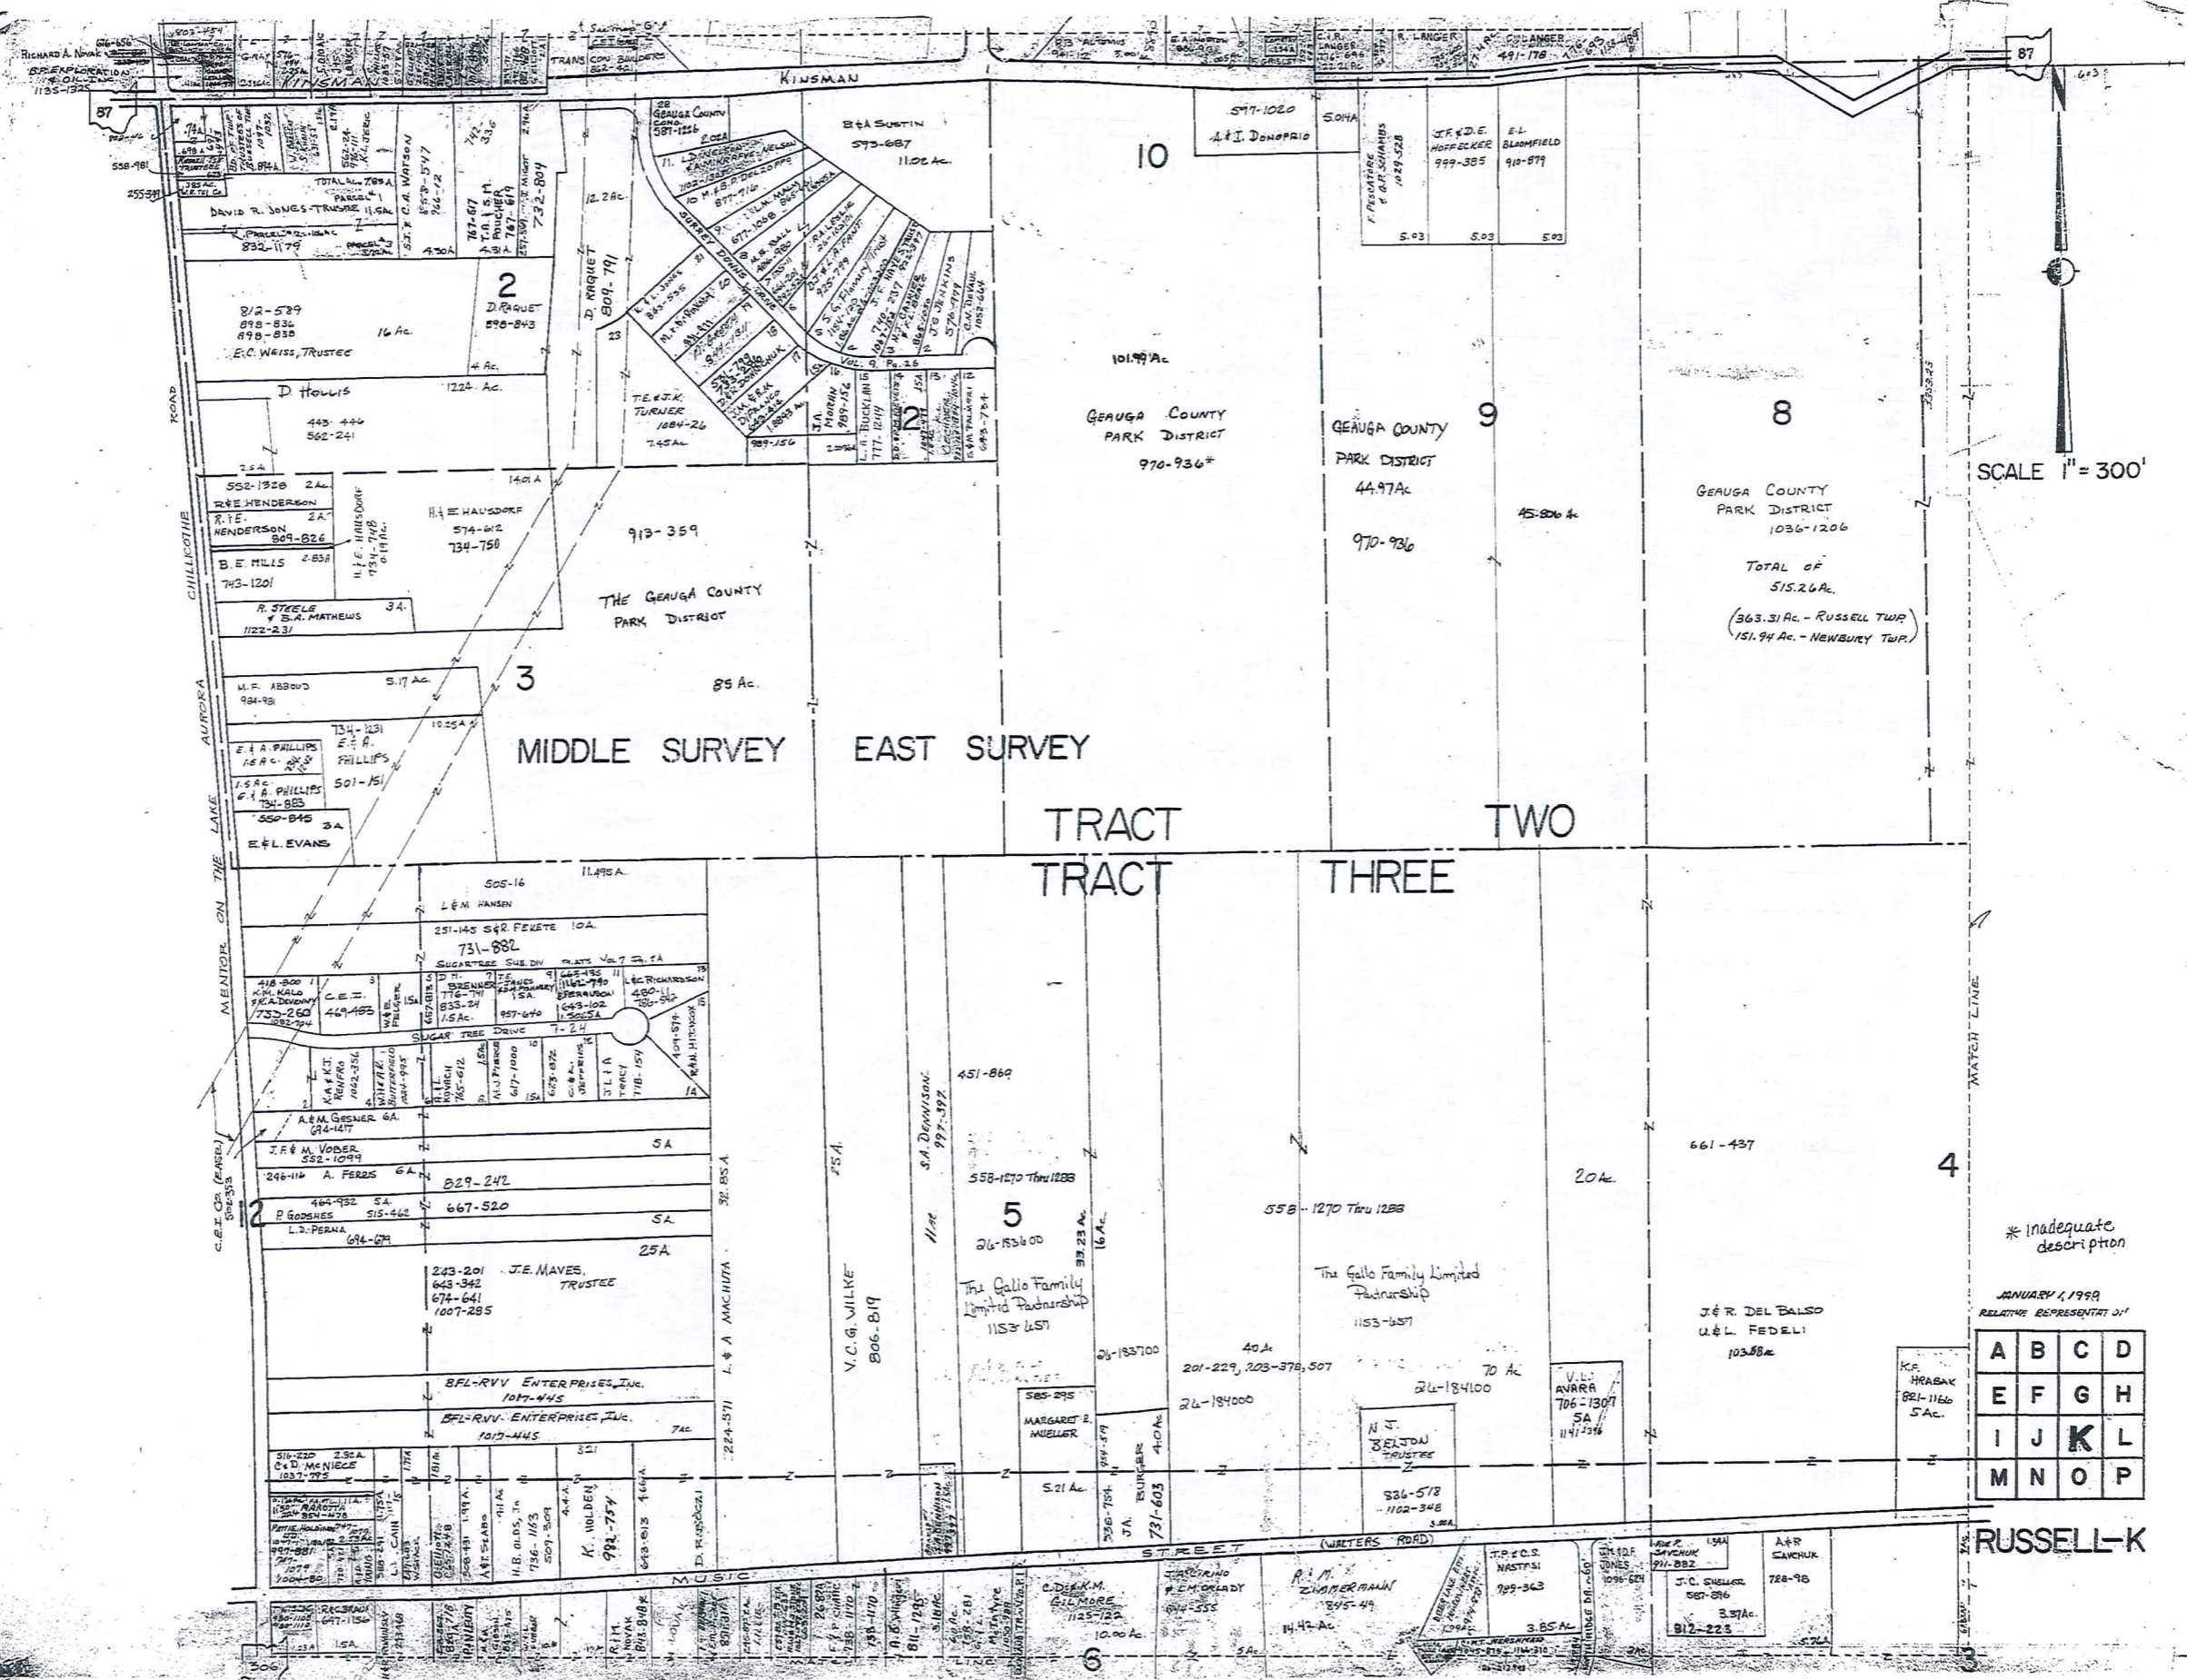

SCALE 1" = 300'

444

* Inadequate description



JANUARY 1, 1999
RELATIVE REPRESENTATION OF

A	B	C	D
E	F	G	H
I	J	K	L
M	N	O	P

RUSSELL-K

SCALE IN 1/10 OF AN INCH

1-800-345-7334

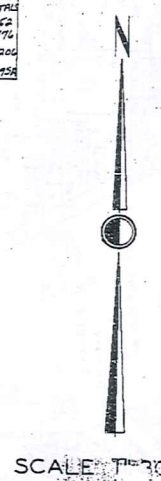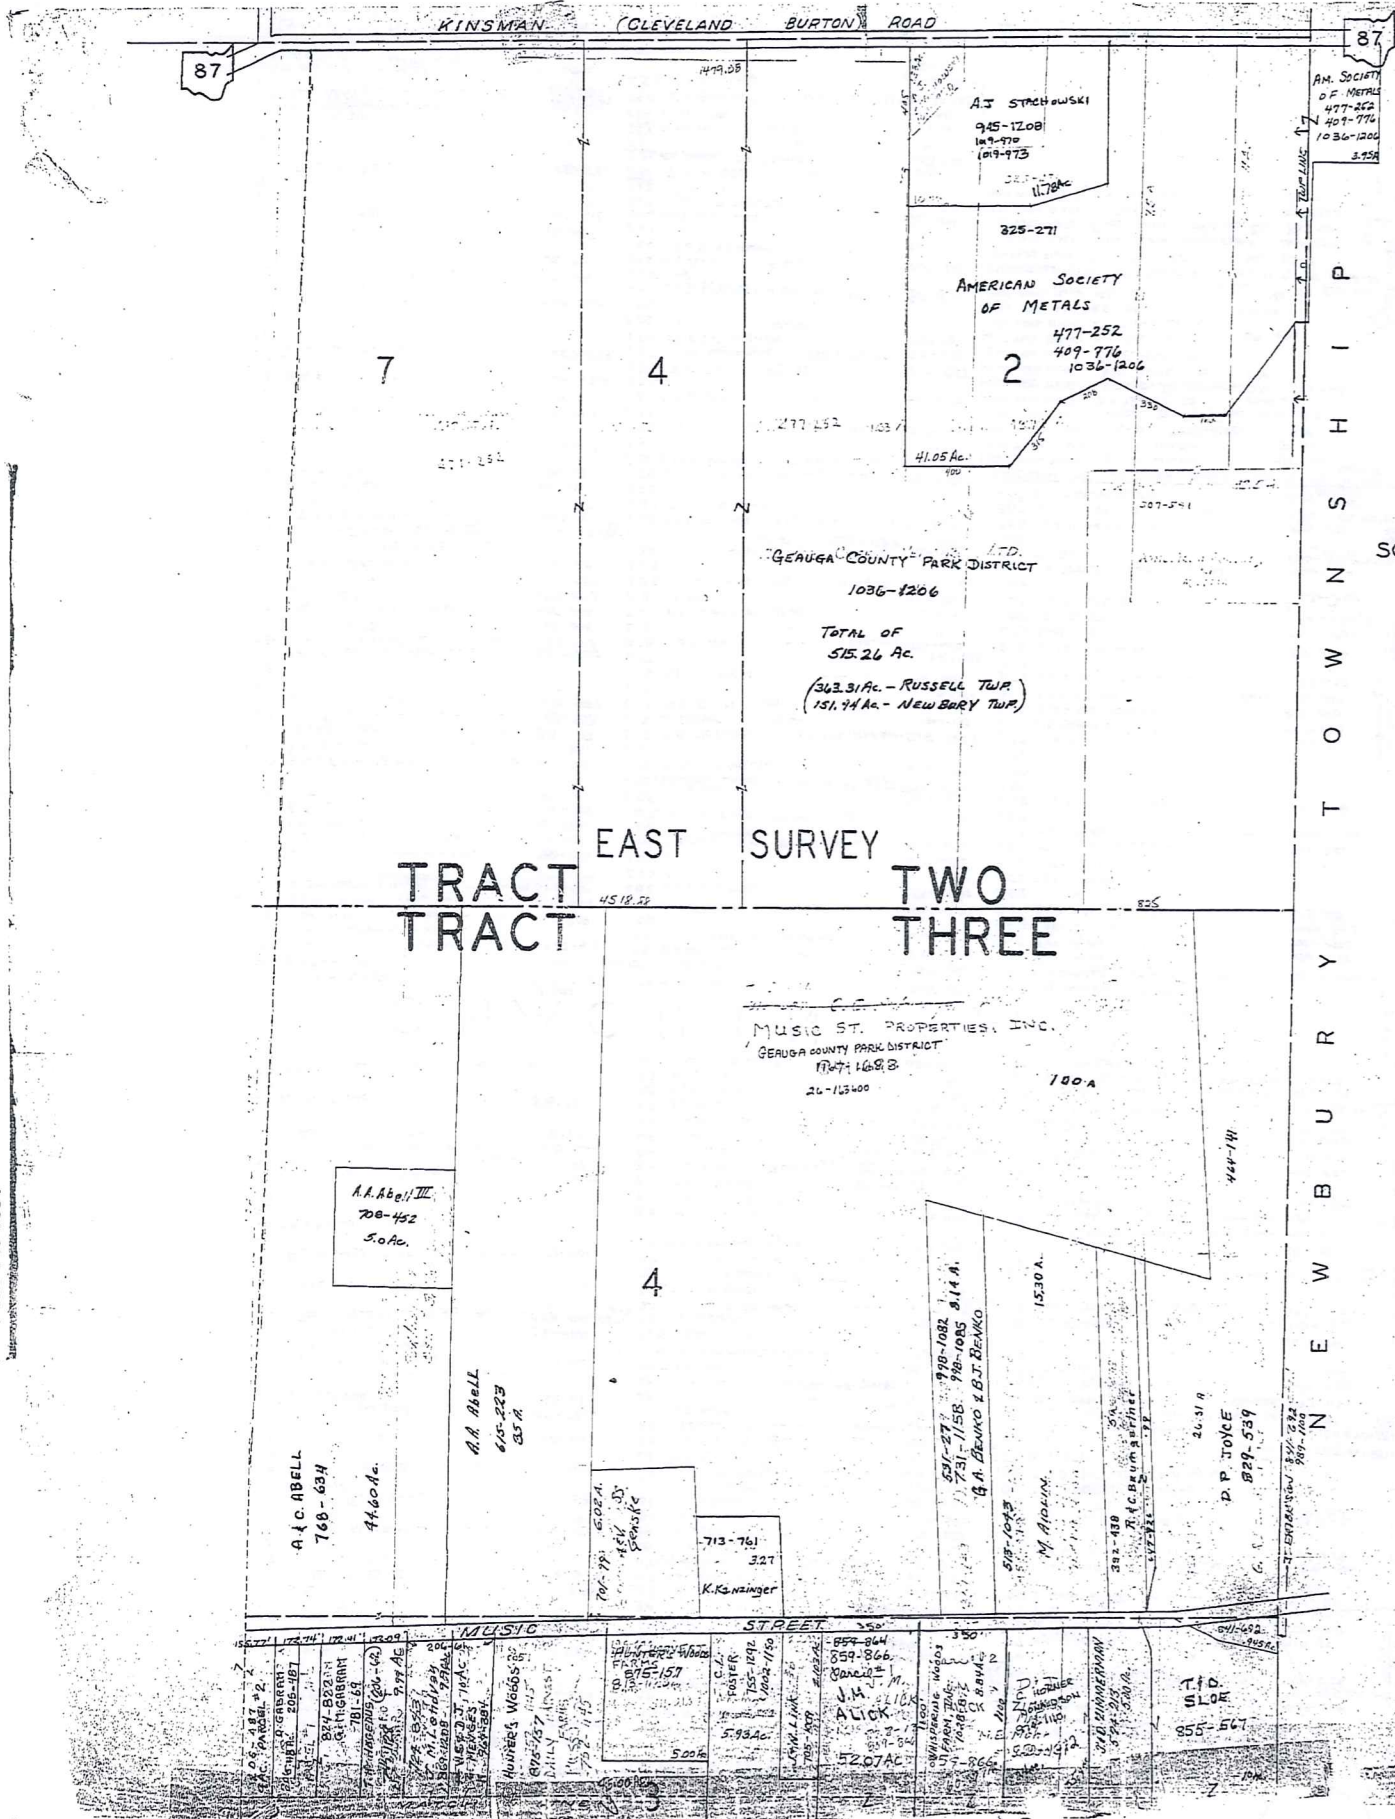


TRACT TWO THREE EAST SURVEY

* Inadequate description

RELATIVE REPRESENTATION
JANUARY 1, 1997

A	B	C	D
E	F	G	H
I	J	K	L
M	N	O	P

RUSSELL

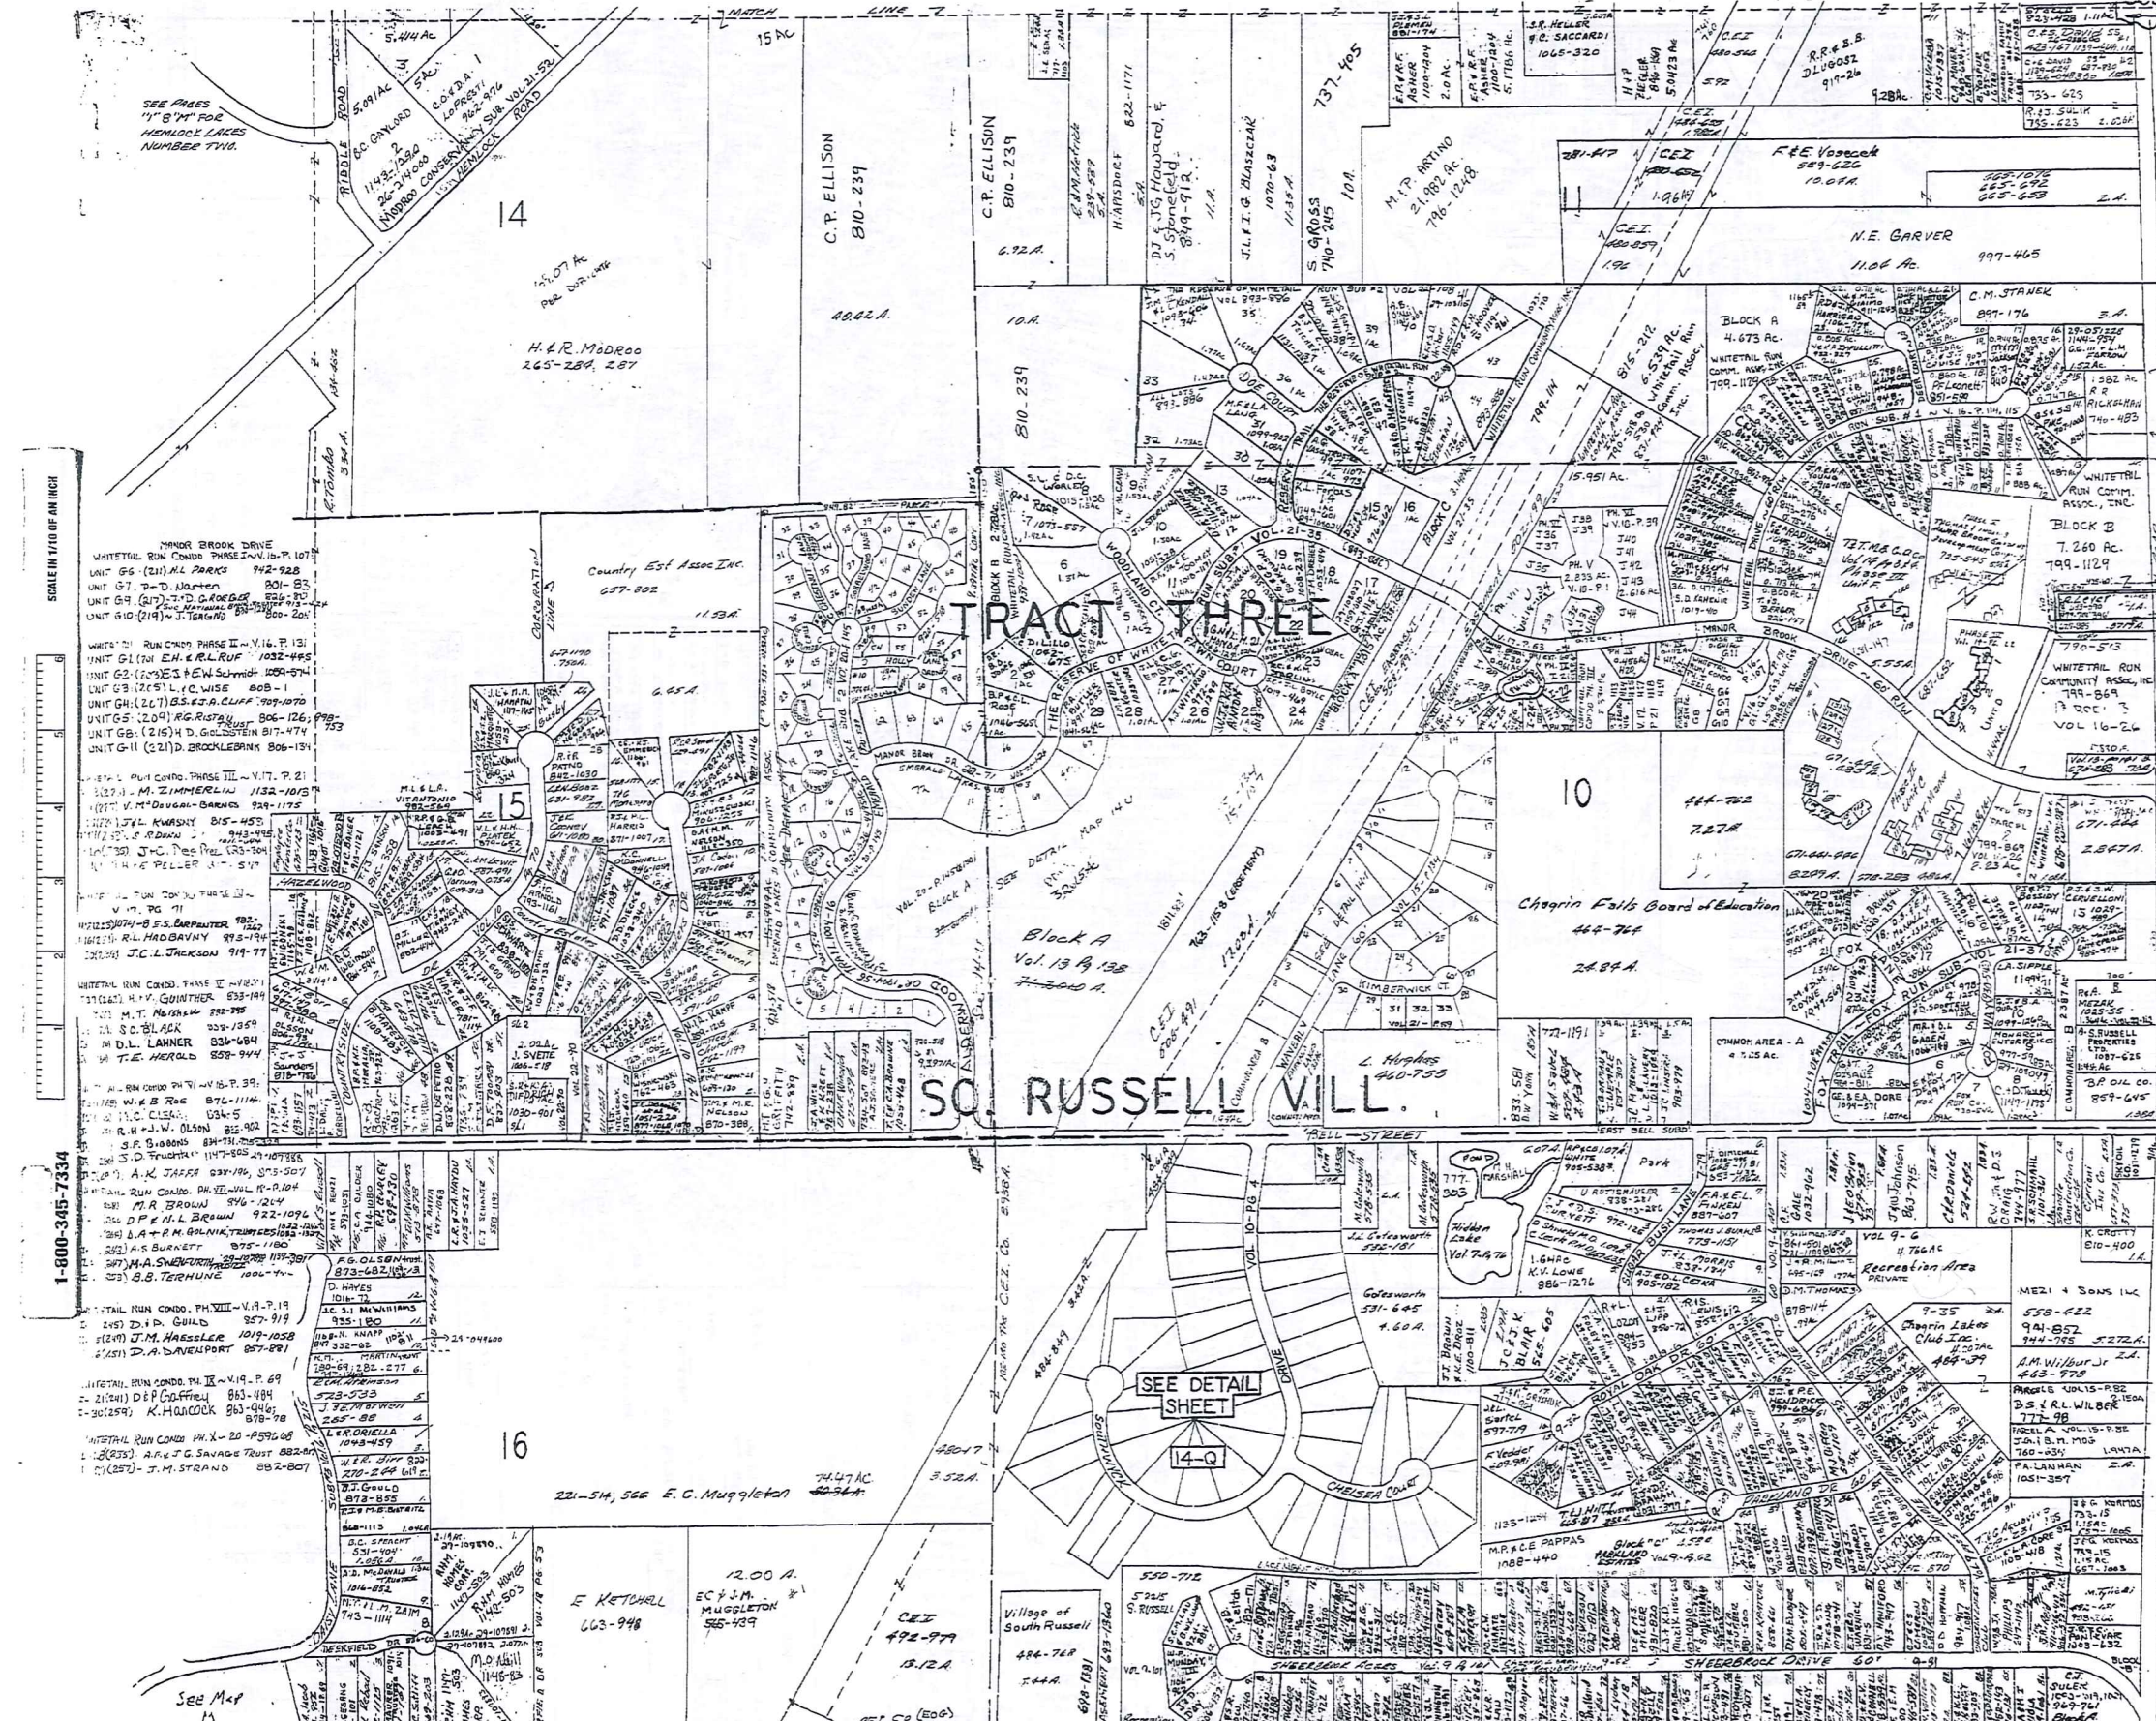

SCALE IN 1/10 OF AN INCH

1-800-345-7334

SCALE 1"=300'
 JAN. 1, 1999

447

SEE DETAIL SHEET


14-Q

A	B	C	D
E	F	G	H
I	J	K	L
M	N	O	P

RUSSELL-N

SCALE IN 1/160 OF AN INCH

1-800-345-7334

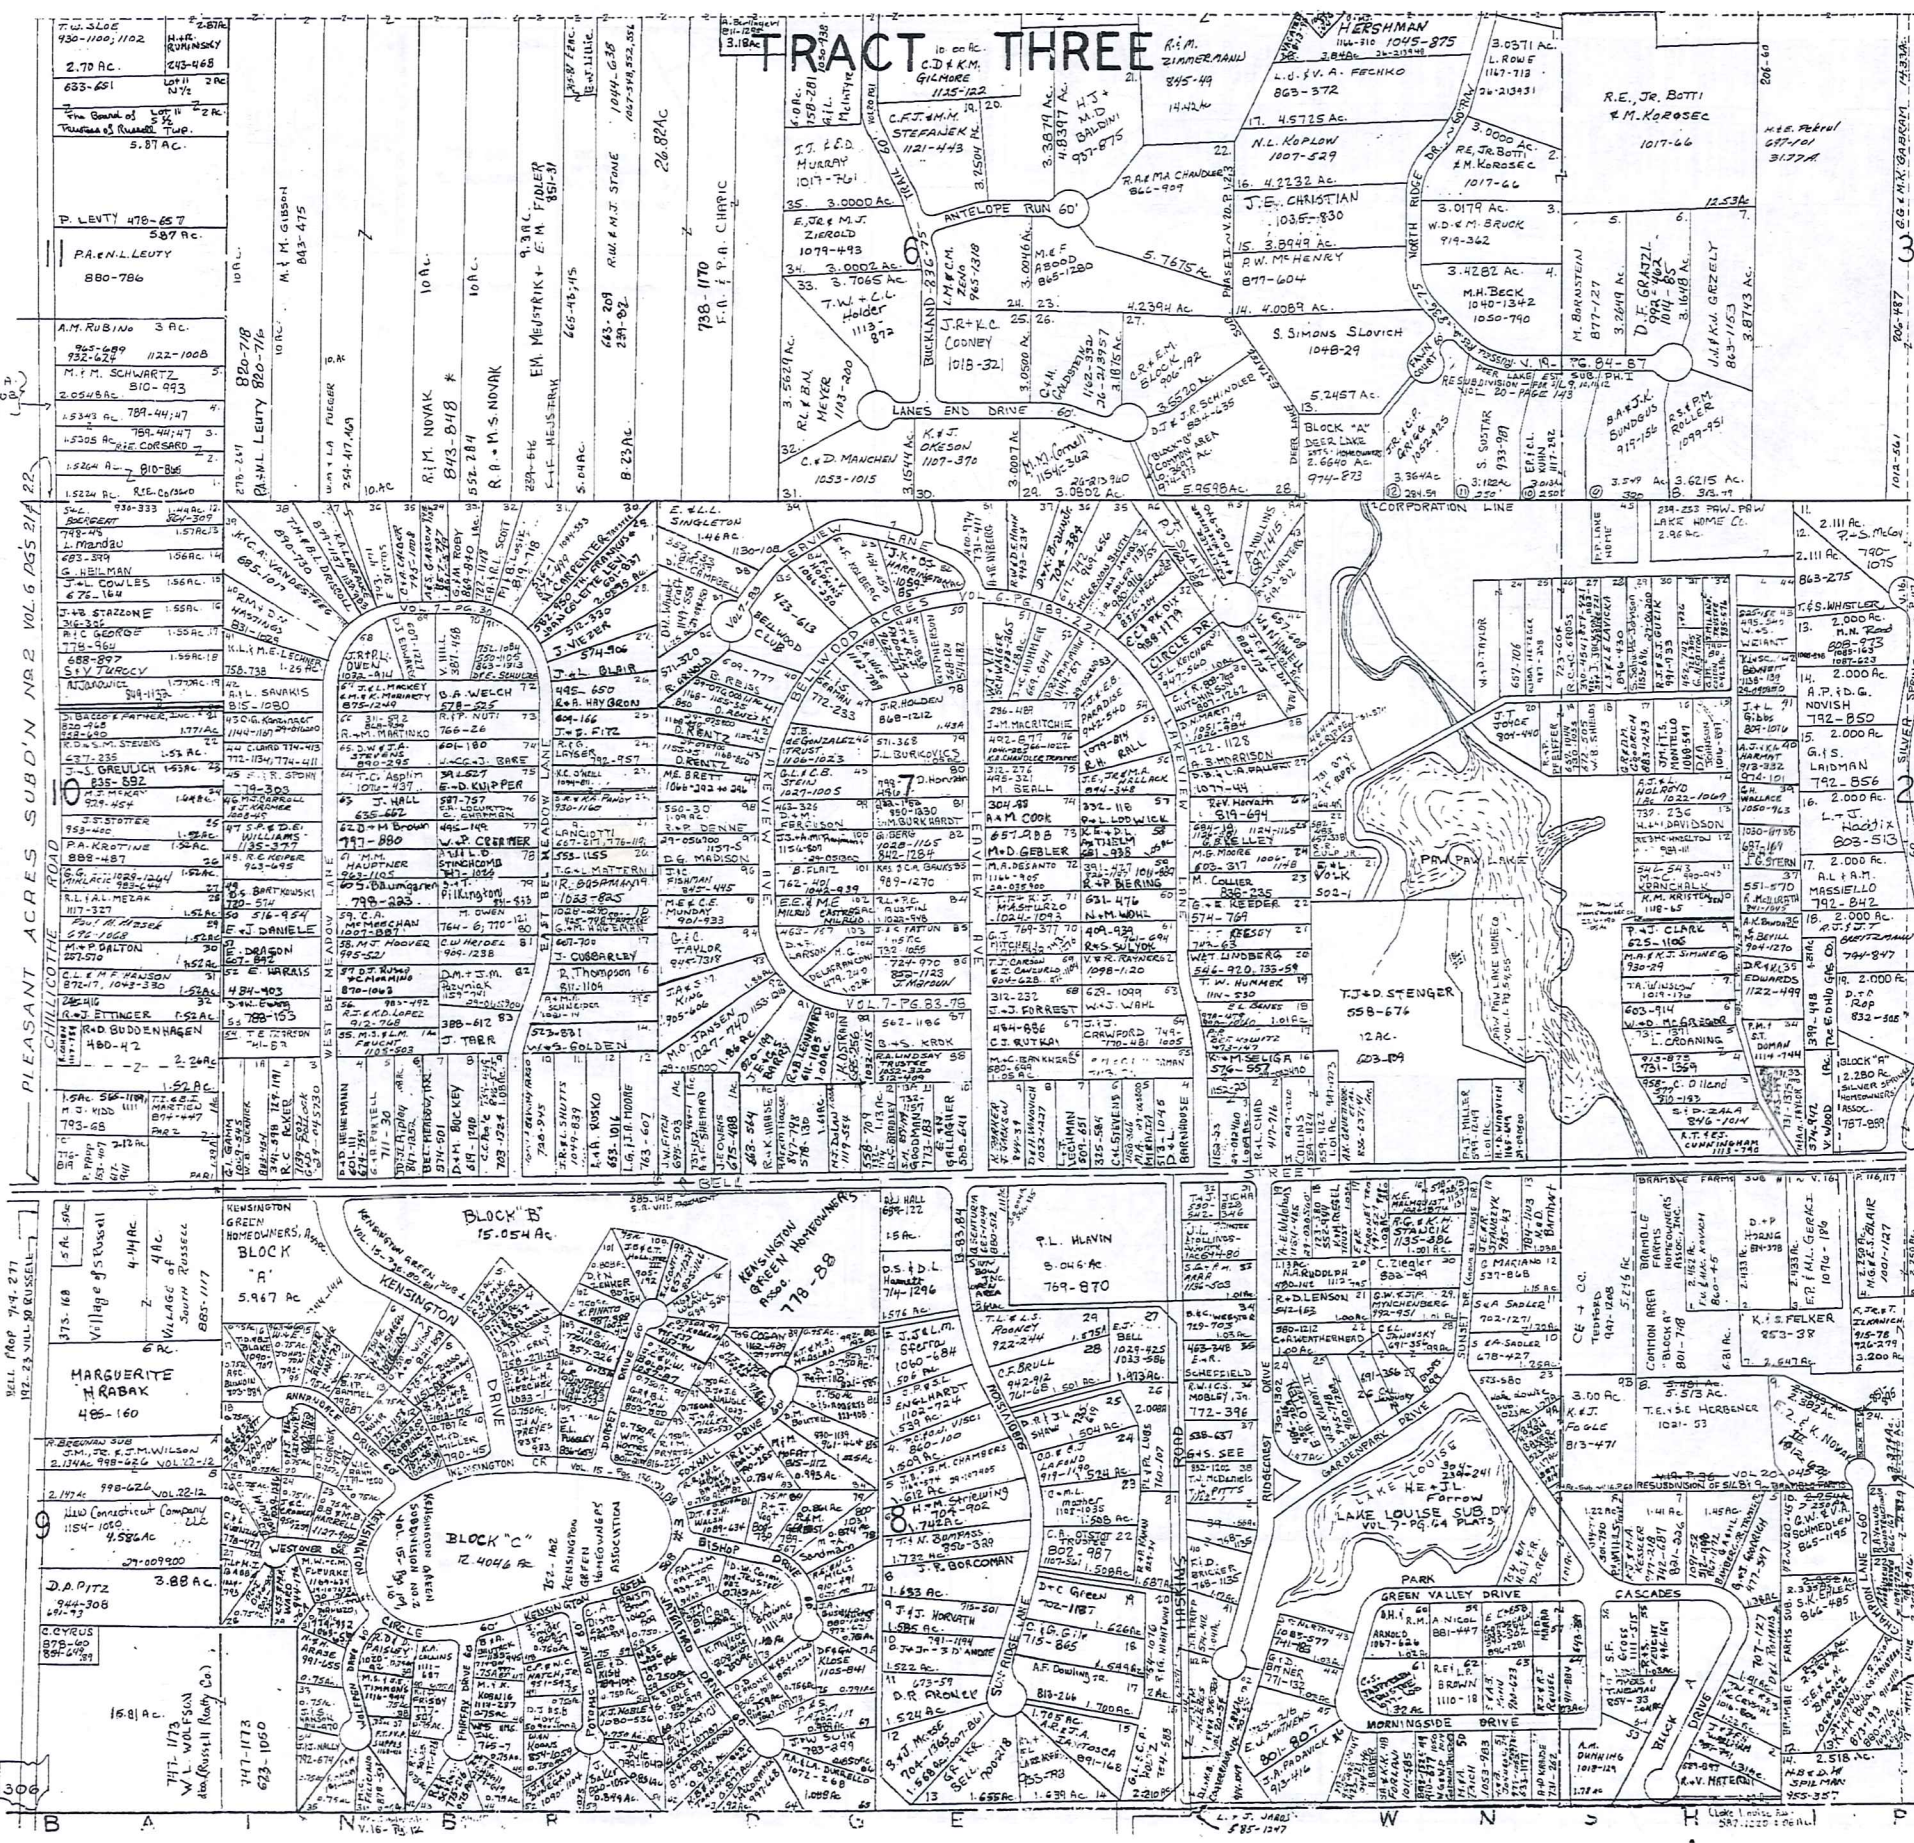

M.E. & J.L. FARRAR VOL. 304 Pgs. 237-241
 LAKE LOUISE Sub. 101-7 p. 64

1	587	777	REV. MATERNI
2	724	777	G.M. YAEGER
3	722	472	R.C. GENBERG
4	707	127	DEL. ROMAN
5	477	547	G.C. GOODRICH
6	874	772	G.A. BAMBERGER
7	827	222	K.T.M. KEASLER 97-218
8	507	750	P.H. MILLS
9	843	224	H. BRUCE 88-1319
10	678	477	S.R. SPADLER 677-1949
11	702	127	S.A. SPADLER
12	587	482	G. WARDLAND 88-541
13	724	102	H.E. BARNHART
14	813	477	K.T. FOOTE

SCALE 1"=300'
JAN. 1, 1999

14	485	47	SEAR STANZYK
15	578	928	A.K. MALMOIST
16	171	227	E.R. MORSEY TRUSTEES, 997-887
17	321	227	M.E. RIEGEL
18	804	723	R.W.M.D. SCHENFELD
19	482	142	R.N. RUDOLPH
20	422	163	R.D. LINDEN
21	580	1212	W.C. WEATHERHEAD
22	146	46	LAKE LOUISE SUB
23	522	726	S.K. HOLLIS
24	241	226	CAROL M. JANSINSKY
25	11	11	NO. 11
26	922	921	QU. LEP. MYCHENBERG
27	822	99	G. ZIGLER
28	171	227	T.E.J. JCHA
29	851	122	T.E.S.E. HERBENEC
30	720	703	B.A. WEBSTER
31	423	348	E. SCHEFFIELD
32	772	396	R.W.E.S. MOBLEY, JR.
33	538	637	G.G. S. SEE
34	432	1202	T.J. MCDONNELL
35	11	11	REP
36	724	112	KEVIN BRISNER
37	574	412	J.B. TRAPP
38	914	143	D.W.M.B. COOPERDRICE
39	724	143	G.S.D. NORTH
40	801	132	R.D. BITNER
41	801	807	E.J. MATHEW
42	24	24	J. COLEMAN
43	122	122	M.L. BAKER 744-740
44	482	260	C. HANSON 933-628
45	410	377	WAW. GADWIN
46	520	423	A.B. SMITH
47	624	779	H.E. JOHNSON TRUSTEES
48	731	222	A.D. KRAUSE
49	1011	149	A.M. DUNNING
50	854	33	R. MYERS & THURMAN
51	482	167	R.E.S. FUGHT
52	862	1223	L.B. PAYNE
53	122	389	H.D. MARRA
54	248	502	F. STITCHALK
55	881	447	A. NICOL
56	622	436	T.V. RIEHL
57	539	723	C.S. JANSSEN, TRUSTEE
58	110	17	R.E.L.P. BROWN 1071-160
59	980	623	S.E.A.B. KAHN
60	11	11	
61	724	1011	H.E.F.R. DeREE
62	11	11	
63	11	11	
64	11	11	

* Inadequate description
 † Indicates survey on Richmond map only.


A	B	C	D
E	F	G	H
I	J	K	L
M	N	O	P

RUSSELL-0

RELATIVE REPRESENTATION

SCALE IN 1/100 OF AN INCH

1-800-345-7334

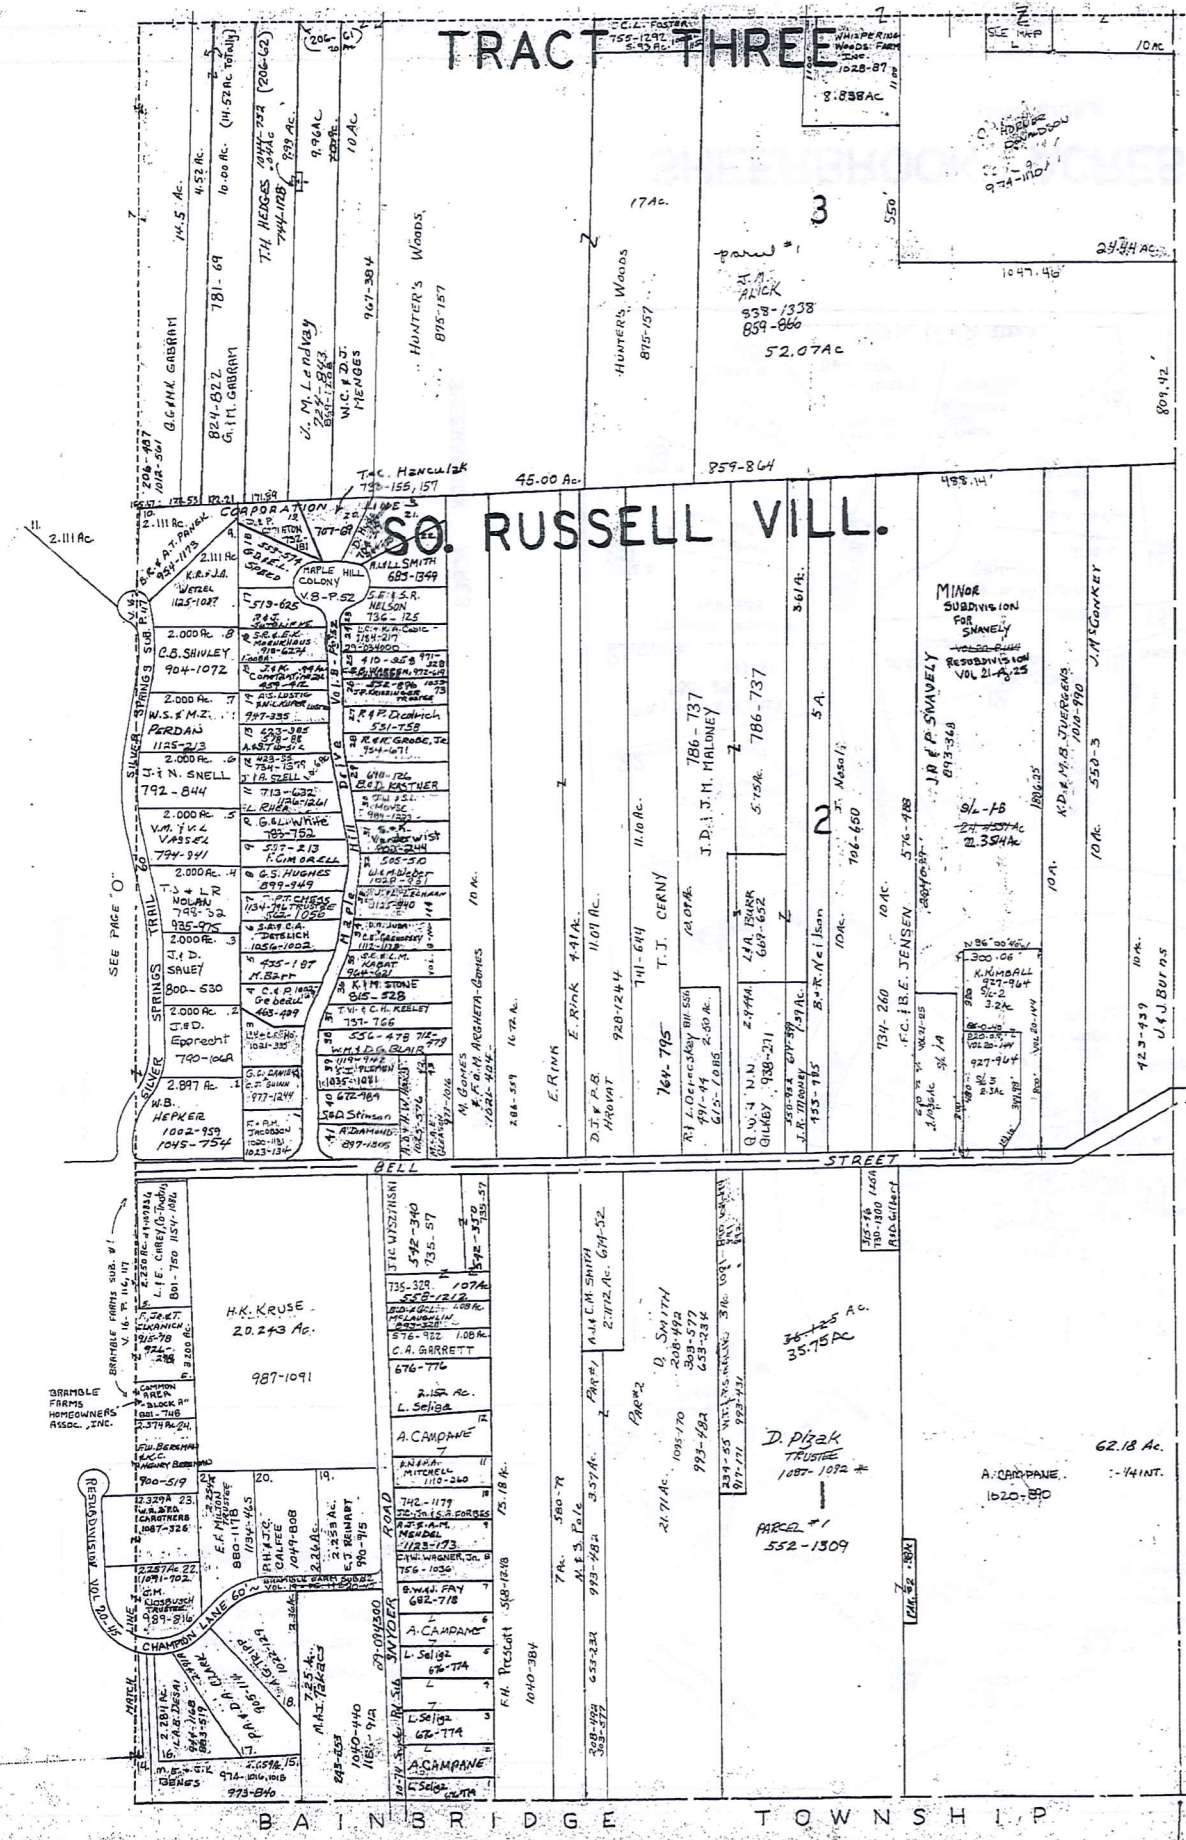

* Inadequate description

A	B	C	D
E	F	G	H
I	J	K	L
M	N	O	P


RUSSELL-P
 JANUARY 1, 1999
 RELATIVE REPRESENTATION

SCALE: 1" = 300'

AMENDED
HILLBROOK CONDOMINIUM

- VOL 20 - P119
 Unit A - J. A. HARRISON 911-712
 Unit B - " " " "
 Unit C - C.W. & G. HERRICK 1124-1104
 Unit D - G.W. HAYS 1002-375 1062-755
 Unit E - R.A. Scheepers 597-536
 Unit F - H.E. FRIENDMAN 717-1024 1063-427
 Unit G - N. CITY BANK 799-1000
 Unit H - M.D. FRIEDMAN 967-1097
 Unit I - M.D. FRIEDMAN 967-1097
 Unit J - SOCIETY NATIONAL BANK OF CLEVELAND 643-646
 Unit K - C.M. BLAIR, TRUSTEE 790-1032 745-1222
 Unit L - M.N. LAMMERS 858-1314
 Unit M - B.S. GARSON 1092-69

SCALE IN 1/10 OF AN INCH
 1-800-345-7334

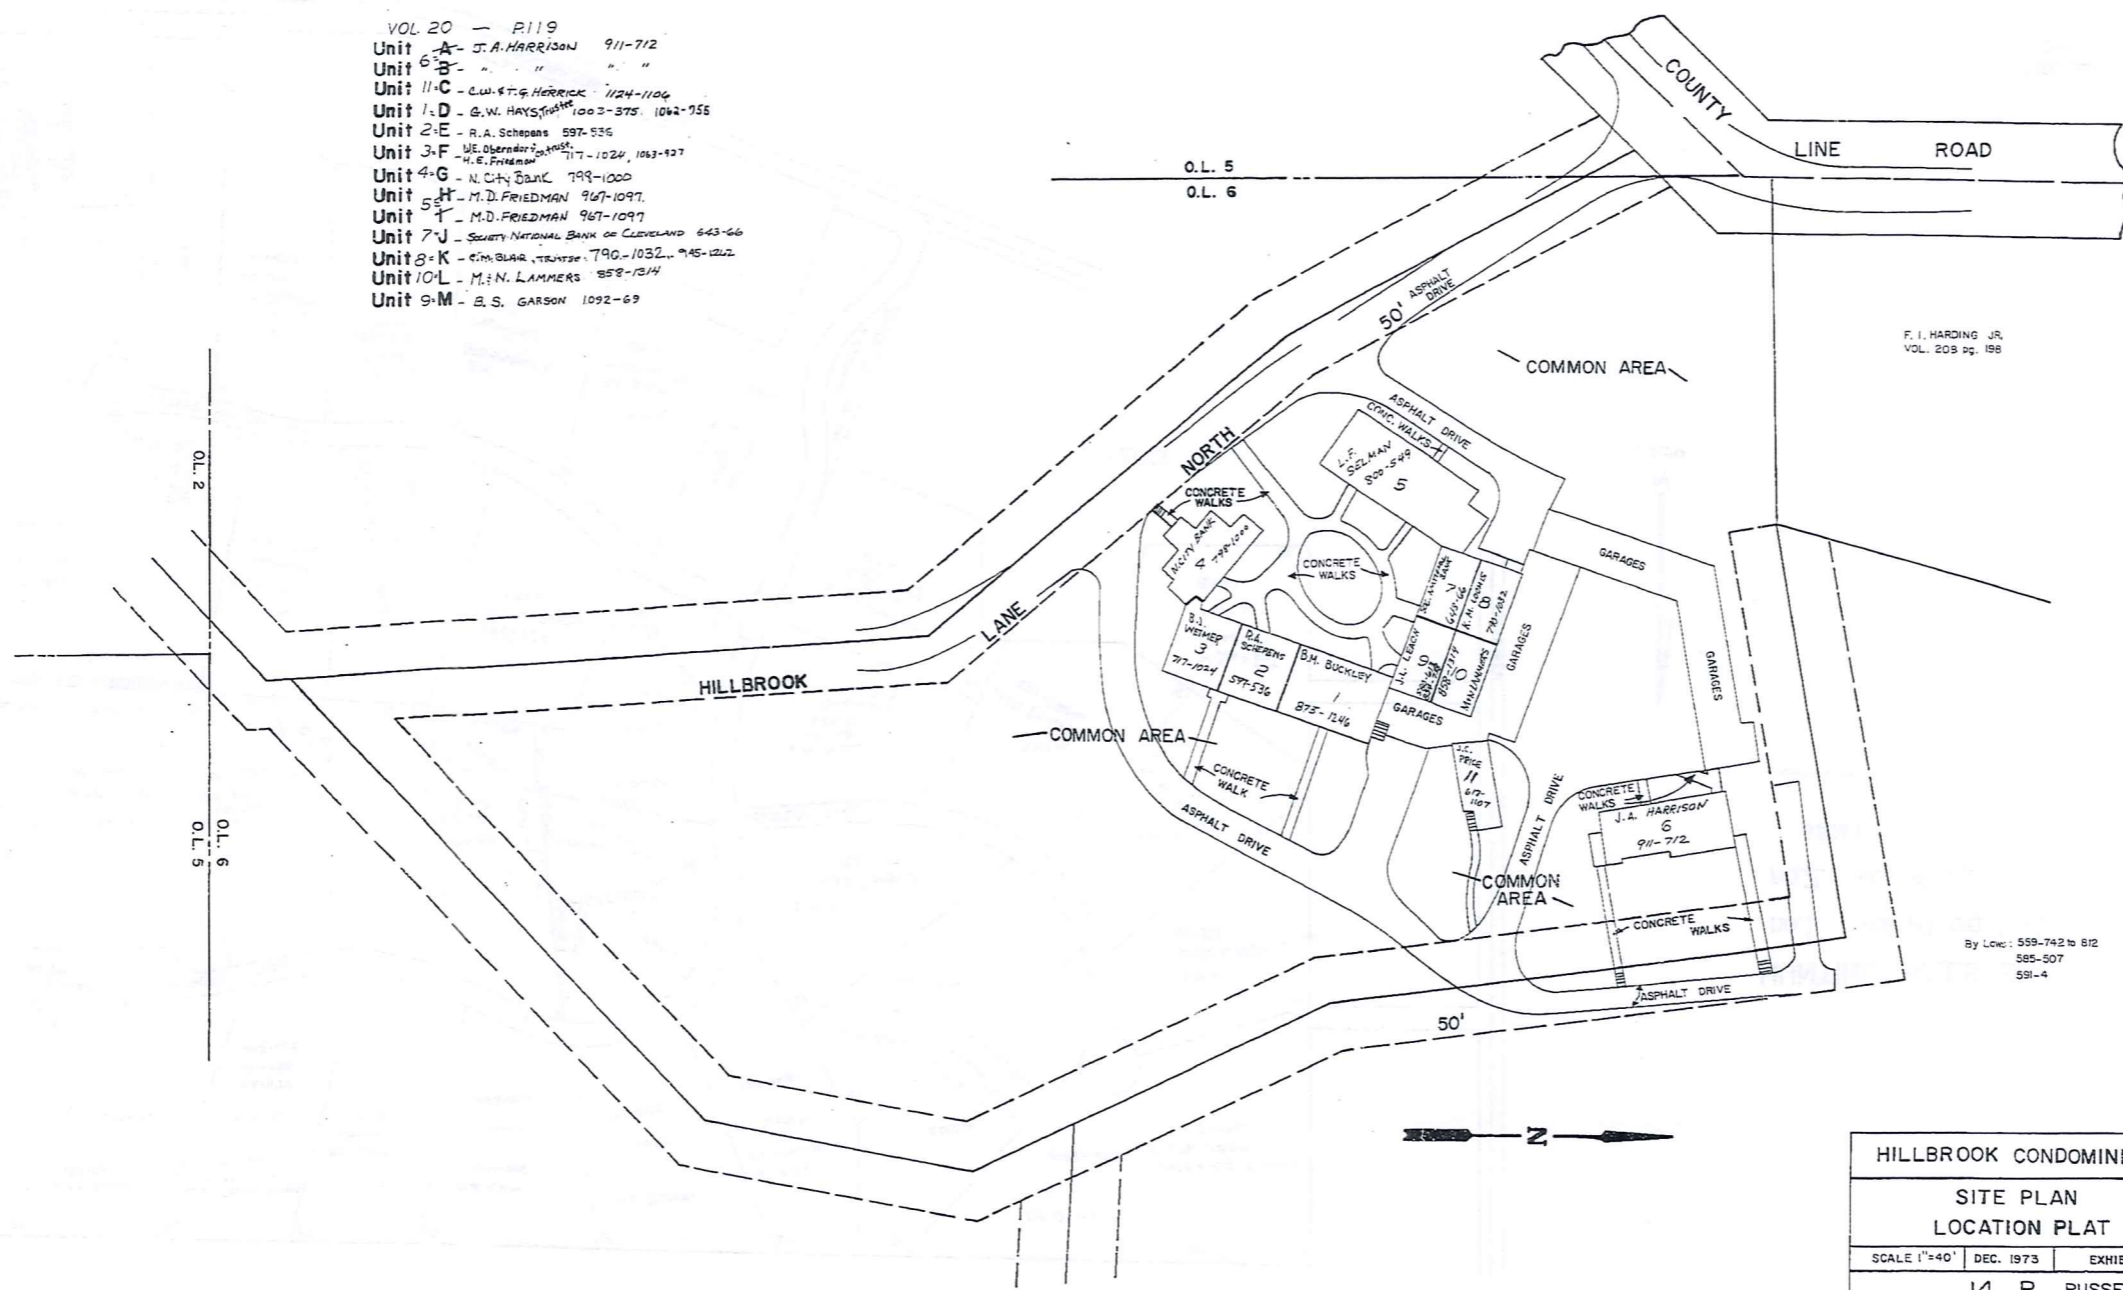

F. I. HARDING JR.
VOL. 208 pg. 198

By Loc: 559-742 to 812
585-507
591-4

451

HILLBROOK CONDOMINIUM		
SITE PLAN		
LOCATION PLAT		
SCALE 1"=40'	DEC. 1973	EXHIBIT B
14 - R RUSSELL		


Recorded Vol. 10 pg. 39
AMENDED VOL 20 - P119 B-11-92

JAN. 1, 1994

RELATIVE REPRESENTATION
 * Inadequate description

SCALE IN 1/10 OF AN INCH

1-800-345-7334

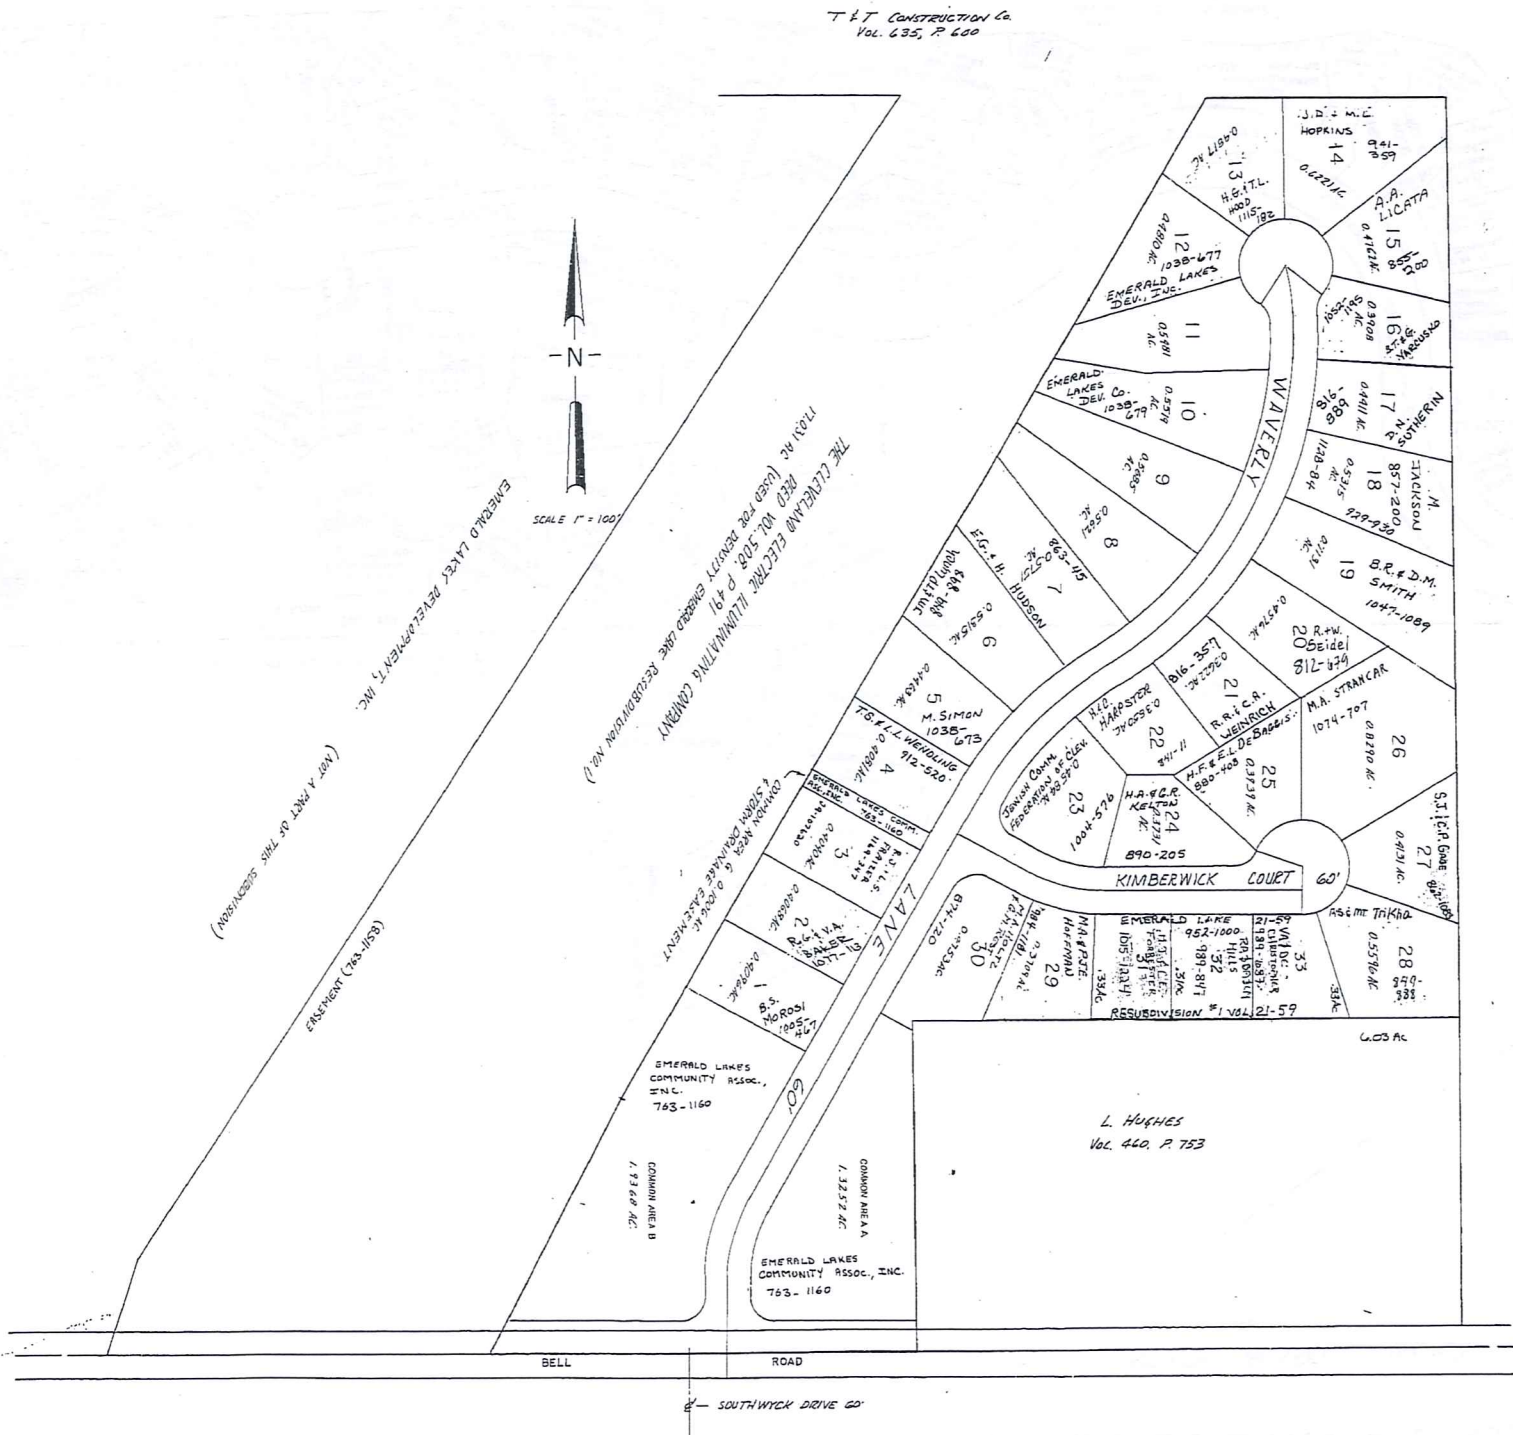

EMERALD LAKE
 SUBDIVISION NO. 1
 VOL. 15 - PG. 107, 108 &
 RESUBDIVISION NO. 1
 VOL. 15 - PG. 134, 135


1" = 100'

JANUARY 1, 1999

* Inadequate description

EMERALD LAKE SUBDIVISION NO. 2 VOL. 20-145

SOUTH RUSSELL VILLAGE
TRACT 3

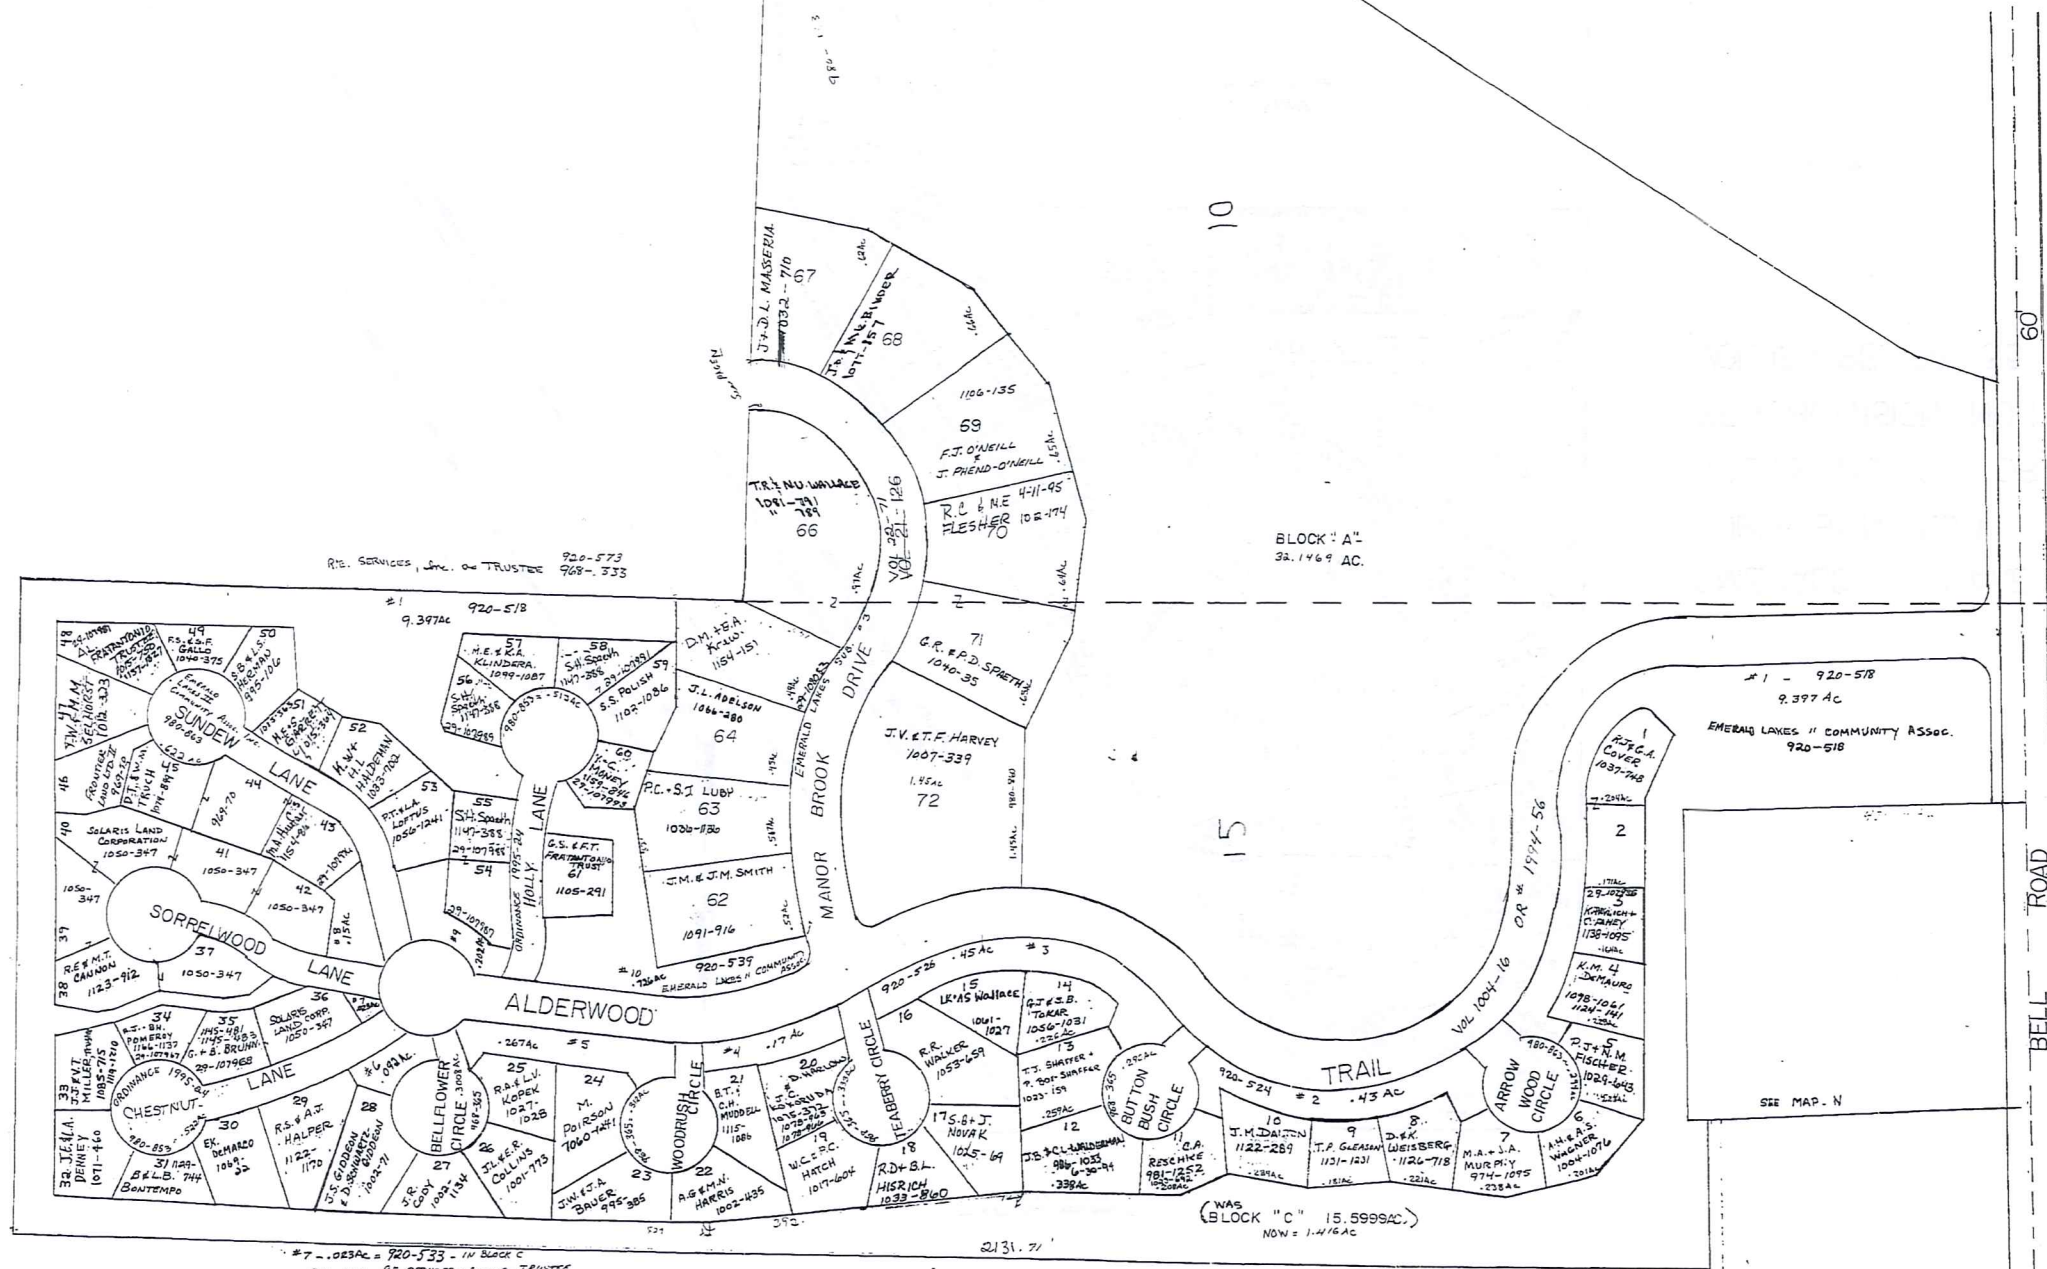

#7 - .083 AC = 920-533 - IN BLOCK C
987-333 - P.E. SERVICES, INC. & TRUSTEE
989-561 - EMERALD LAKES DEV. CO., INC.
989-365 - EMERALD LAKES II COMMUNITY ASSOC. INC.
989-882 - EMERALD LAKES DEV. CO., INC.
989-865 - EMERALD LAKES II COMMUNITY ASSOC. INC.

(WAS BLOCK "C" 15.5999 AC.)
NOW = 1.476 AC


SCALE 1" = 100'
RELATIVE REPRESENTATION
JANUARY 4, 1999
OK SUBDIVISION PLAT VOL. 20-Pg. 145

454


Explanation and Use Sheet for Geauga County, Ohio

A


SAMPLE (PARTIAL) COUNTY INDEX MAP

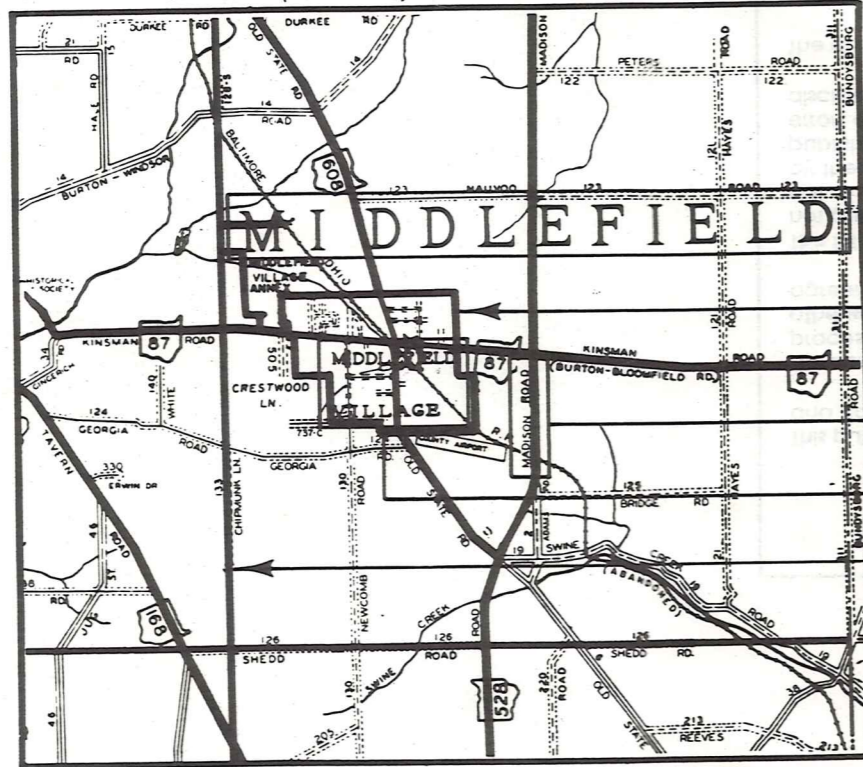

SAMPLE (PARTIAL) MUNICIPALITY INDEX MAP

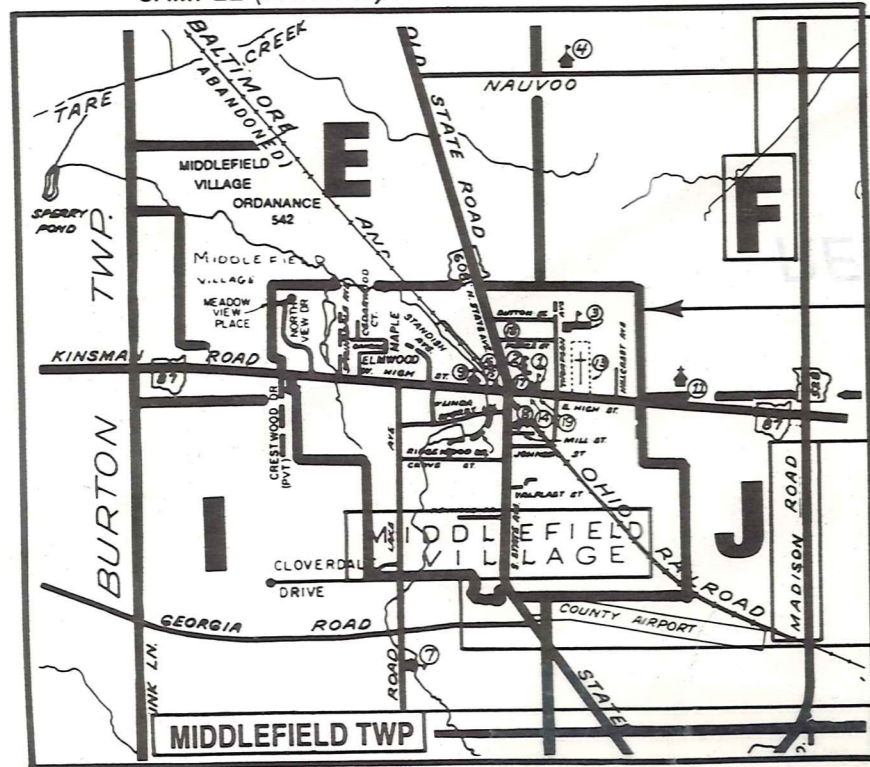

SAMPLE (PARTIAL) MAP PAGE

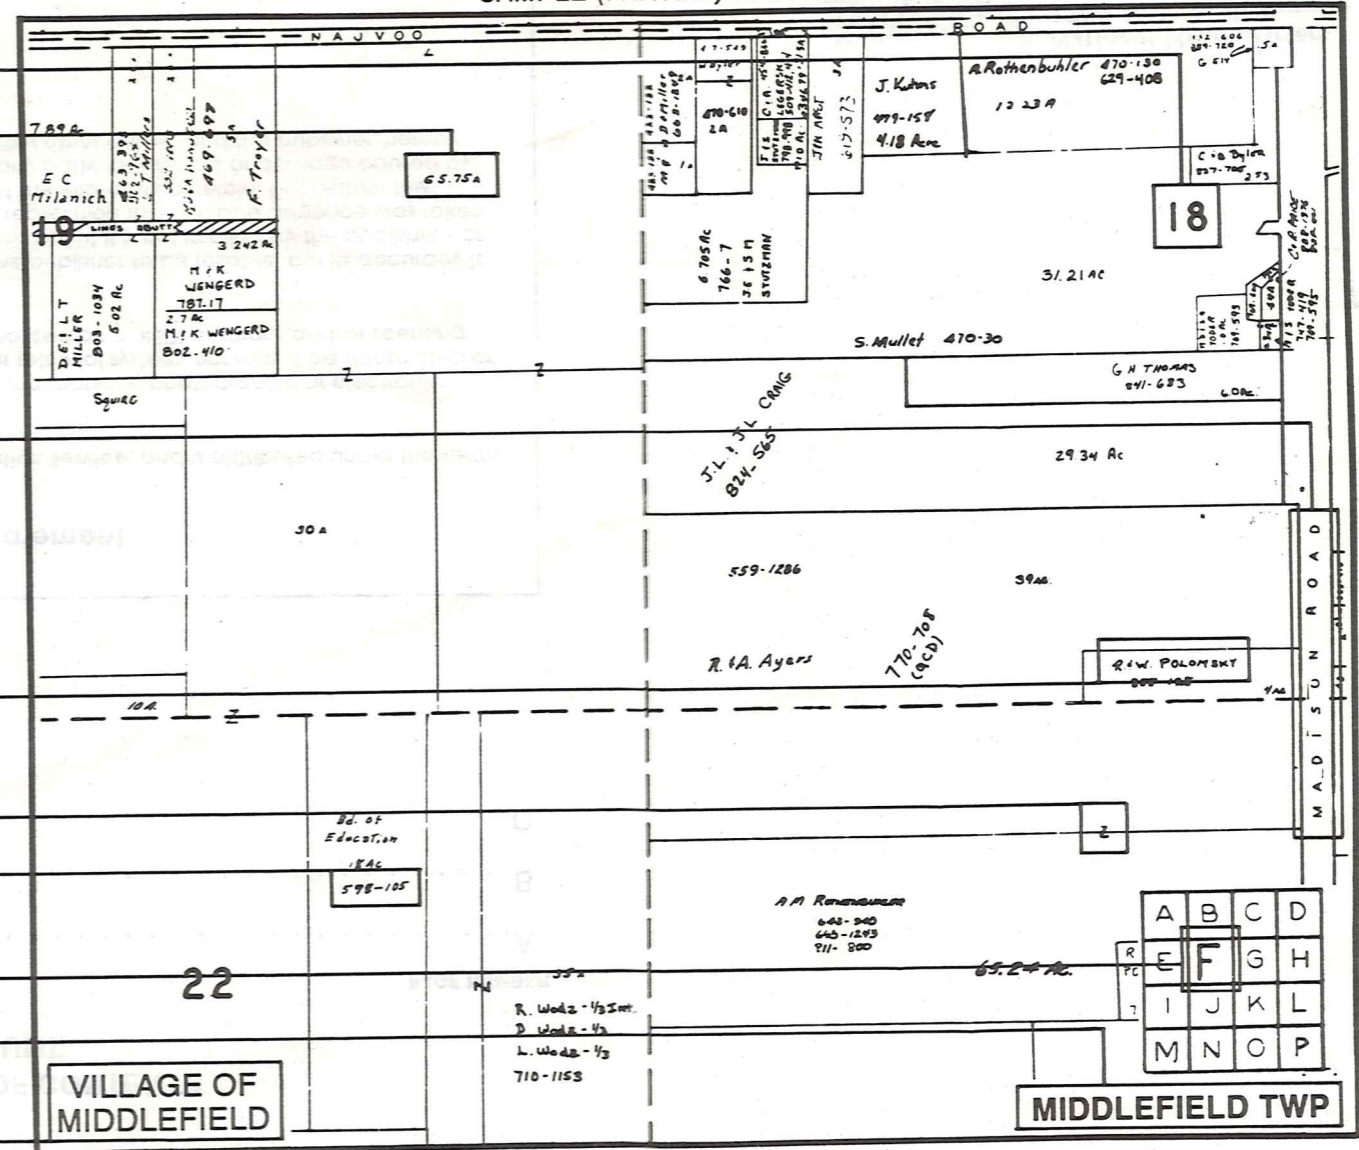

- Tract Lot Number
- Acreage
- Township Name
- Village Boundary
- Street Name
- Village Name
- Township Boundary
- Owners Name
- Denotes Continuous Ownership
- Deed Book & Page
- Map Page Number
- Township Name
- Village Name

- Village Boundary
- Street Name
- Village Name
- Township Name

USE OF THE MAP VOLUME

1. LOCATE THE GENERAL AREA OF INTEREST ON THE COUNTY INDEX MAP AND NOTE THE MUNICIPALITY NAME (TOWNSHIP OR VILLAGE).
 2. REFER TO THE TABLE OF CONTENTS AND NOTE THE BEGINNING ATLAS PAGE NUMBER FOR THE MUNICIPALITY OF INTEREST.
 3. TURN TO THE PAGE INDICATED, ON THIS PAGE WILL APPEAR AN INDEX MAP FOR THAT MUNICIPALITY.
 4. LOCATE THE GENERAL AREA OF INTEREST AND NOTE THE MAP PAGE NUMBER. THIS MAY BE EITHER A LETTER OR A NUMBER.
 5. MAP PAGES ARE IN ALPHABETICAL (OR NUMERICAL) SEQUENCE FOLLOWING THE MUNICIPALITY INDEX MAP. FOLLOW SEQUENCE TO THE MAP PAGE INDICATED.
 6. LOCATE SPECIFIC PARCEL OF INTEREST AND NOTE THE DESIRED INFORMATION.
- NOTE: ON SOME MAPS YOU MAY BE REFERRED TO A DETAIL SHEET SHOWING AN ENLARGEMENT OF THE AREA. THESE MAPS ARE FOUND AT THE END OF THE REGULAR MAP PAGES IN EACH MUNICIPALITY IN EITHER ALPHABETICAL OR NUMERICAL SEQUENCE.
- NOTE: CHARDON VILLAGE HAS TITLE SHEETS. TO LOCATE OWNERS NAME, NOTE THE PARCEL NUMBER, REFER TO THE TITLE PAGE FOLLOWING THE MAP OF INTEREST, FOLLOW NUMERICAL SEQUENCE TO THE PARCEL NUMBER OF INTEREST AND NOTE THE DESIRED INFORMATION. IN ALL OTHER MUNICIPALITIES THE OWNERS NAME APPEARS ON THE MAP PAGE.