
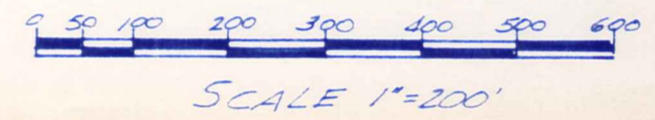


MAP OF A SURVEY  
FOR  
**ALFRED GOLLWITZER**  
PART OF ORIGINAL LOT No. 16, HOLMES TRACT  
CLARIDON TOWNSHIP - GEauga COUNTY - OHIO

I certify this survey is in accordance with the provisions of Chapter 1733-37 of the Ohio Administrative Code

*J. Arthur Temple*  
J. Arthur Temple  
Registered Surveyor #1761  
July, 2001  
Updated May 2002  
Updated August 2002

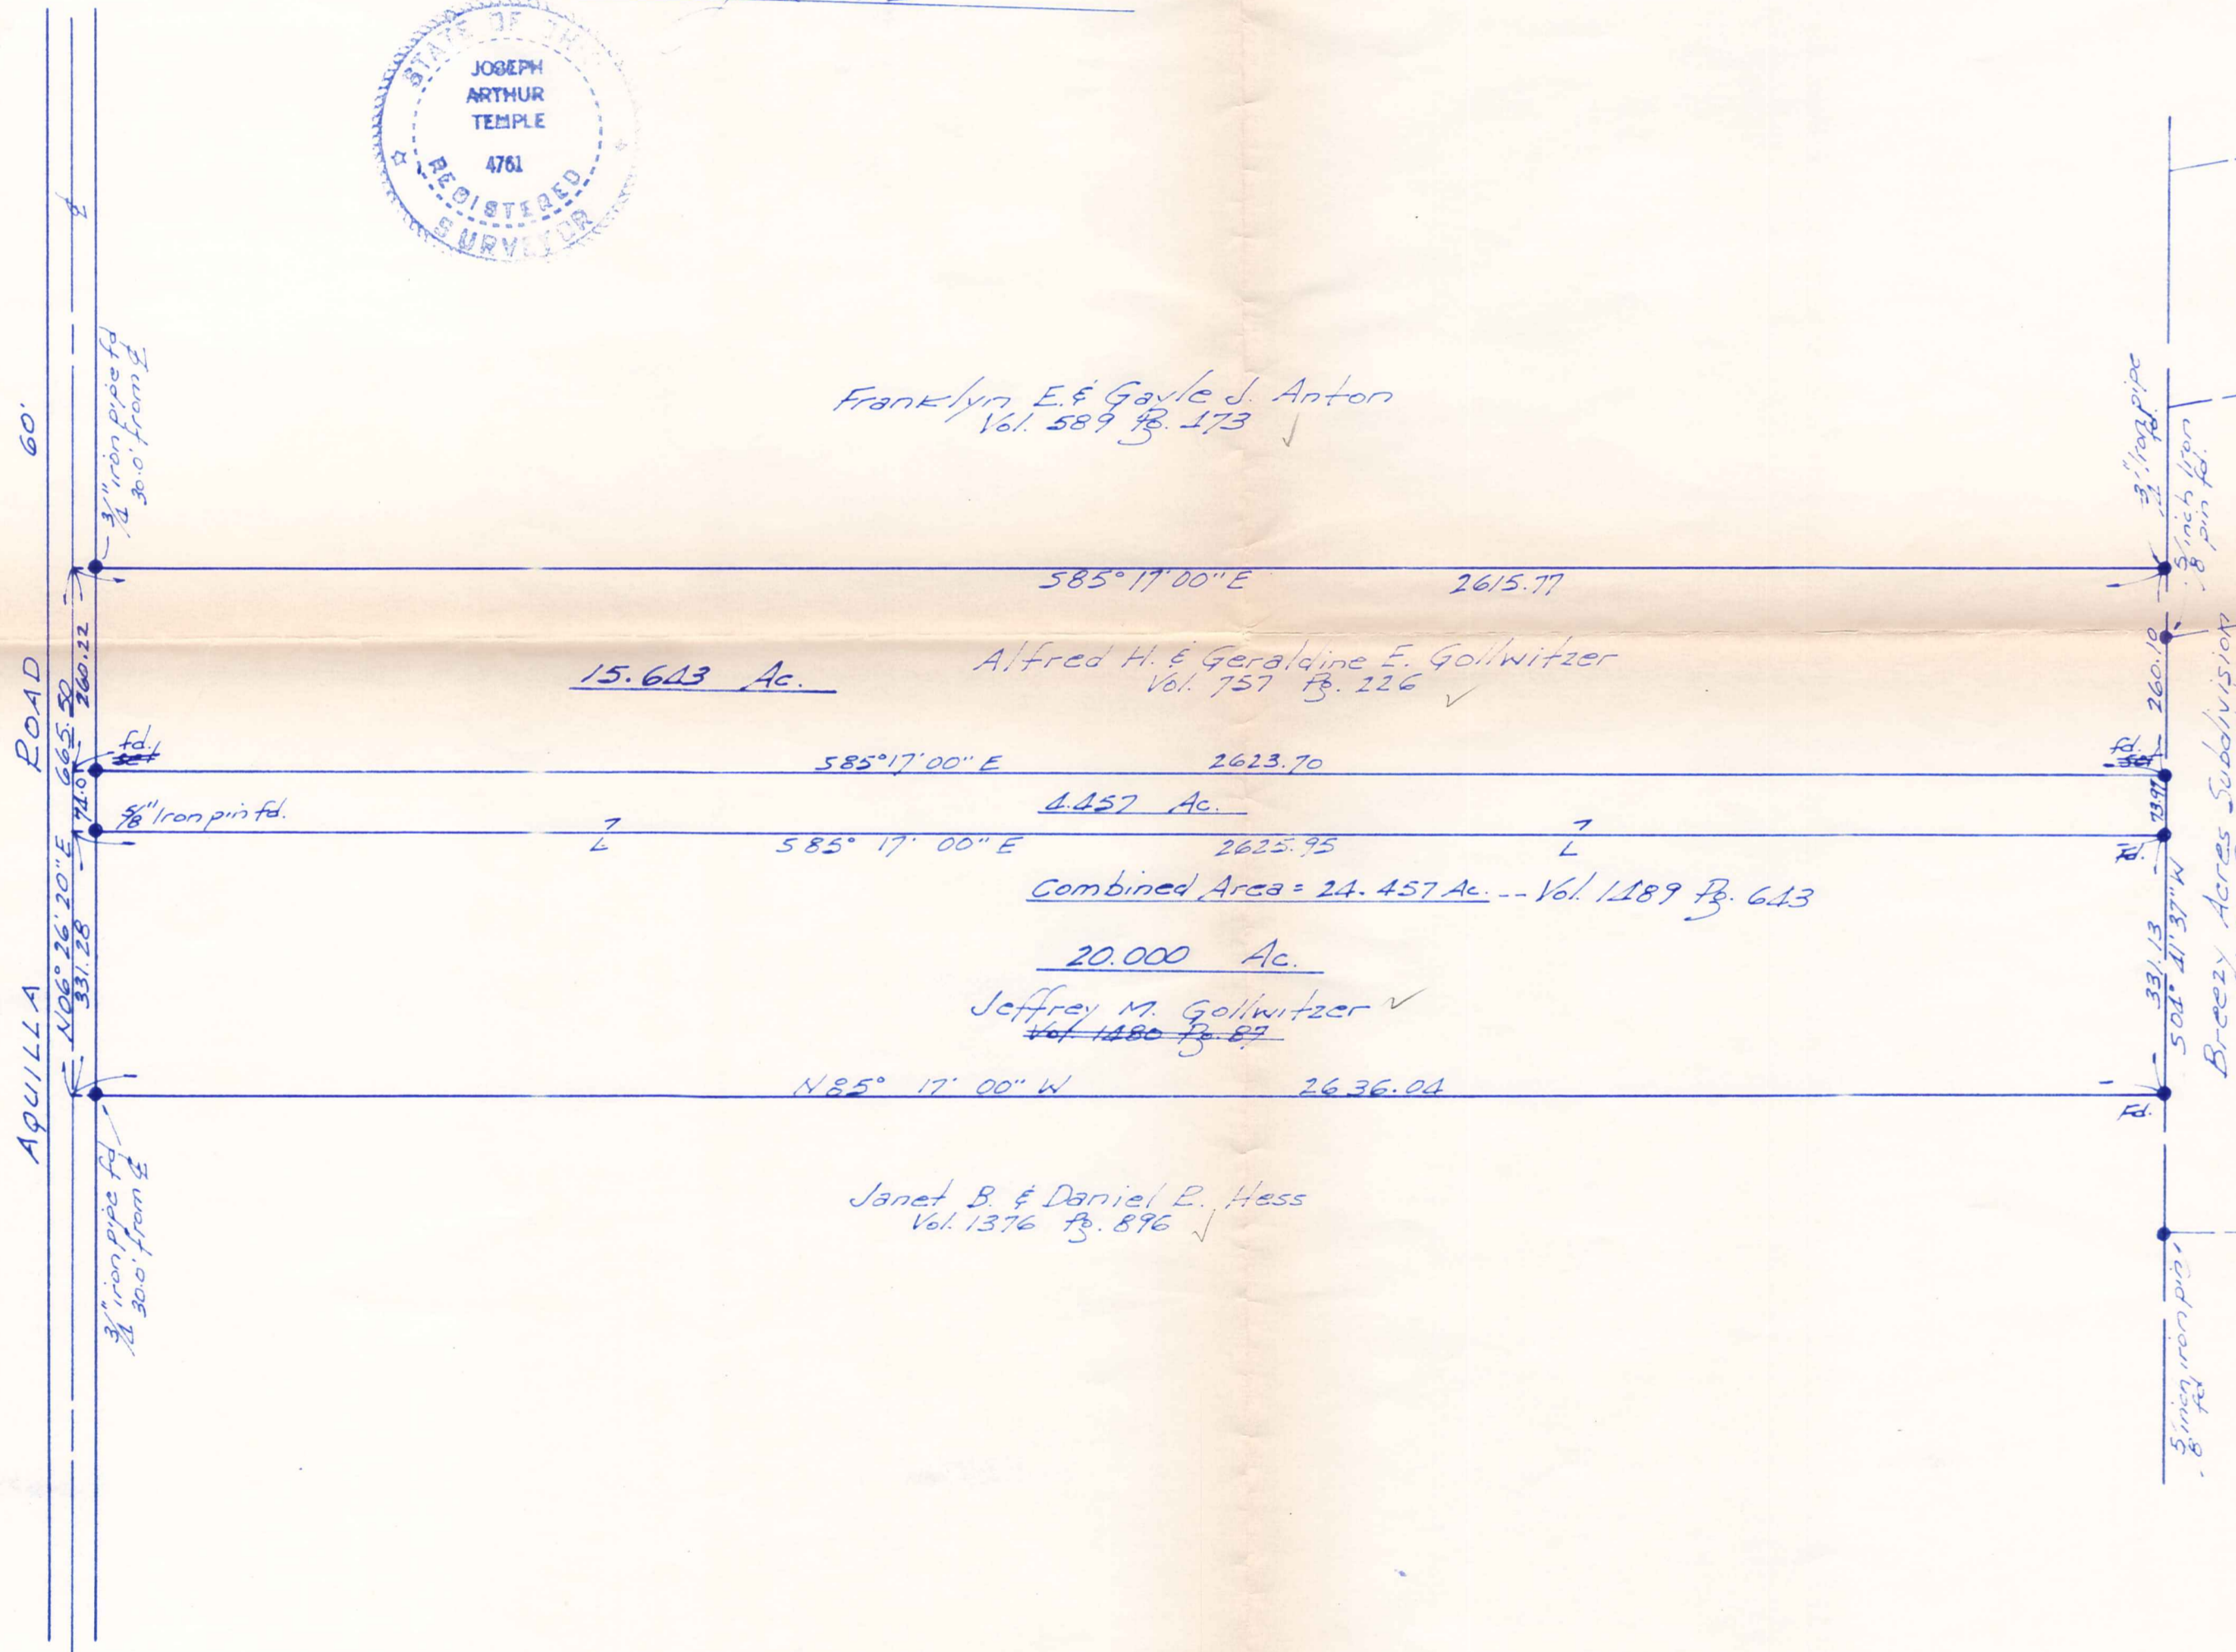

**S.L. 3** NOTE: Bearings shown hereon are based on an assumed meridian and are used to indicate angles only.

5/8 inch iron pins with orange caps were set at points marked • unless noted otherwise.

NOTE: This map has been updated in May of 2002 for the purpose of combining the 20.000 Acre parcel and the 4.457 Acre parcel as shown. 5/8" iron pins were found or set as noted.

This map has been updated again in August 2002 for the purpose of describing the residual land, 15.623 Ac., as shown hereon.

SURVEY PLAT & LEGAL DESCRIPTION  
APPROVED PER R.C. 315.251  
**R.S.** 8/16/02  
OFFICE OF THE  
GEAUGA COUNTY ENGINEER

RECEIVED  
AUG 22 2002  
REGISTERED SURVEYOR

(CLA)  
00076

Gollwitzer  
picked up 8-7-02

CLA00076

**DESCRIPTION FOR**  
**ALFRED H. & GERALDINE E. GOLLWITZER**  
**RESIDUAL PROPERTY**

Situated in the Township of Claridon, County of Geauga, State of Ohio, being part of Original Lot No. 16, Holmes Tract, within said township and further described as follows:

Beginning in the centerline of Aquilla Road at the southwest corner of land conveyed to Franklyn E. and Gayle J. Anton by deed recorded in Vol. 589, Pg. 473 of the Geauga County Records of Deeds;

Thence South  $85^{\circ} 17' 00''$  East, along the south line of the said Anton land, passing thru a  $\frac{3}{4}$  inch iron pipe found at 30.00 feet, a distance of 2615.77 feet to a  $\frac{3}{4}$  inch iron pipe found in the east line of said Orig. Lot No. 16, said east line also being the west line of Breezy Acres Subdivision as recorded in Vol. 31, Pg. 1 of the Geauga County Records of Plats;

Thence South  $04^{\circ} 41' 37''$  West along the east line of said Orig. Lot No. 16 and with the west line of the said Breezy Acres Subdivision a distance of 260.10 feet to a  $\frac{5}{8}$  inch iron pin found at the northeast corner of land conveyed to Jeffrey M. Gollwitzer by deed recorded in Vol. 1489, Pg. 643 of the Geauga County Records of Deeds;

Thence North  $85^{\circ} 17' 00''$  West along the north line of the said Jeffrey M. Gollwitzer land a distance of 2623.70 feet to the centerline of Aquilla Road, passing thru a  $\frac{5}{8}$  inch iron pin found 30.00 feet therefrom;

Thence North  $06^{\circ} 26' 20''$  East along the centerline of Aquilla Road a distance of 260.22 feet to the place of beginning, containing within said bounds 15.643 acres of land according to the survey of J. Arthur Temple, Registered Surveyor No. 4761 dated August, 2002.

Bearings shown herein are based on an assumed meridian and are used to indicate angles only.

Previous Recording: Vol. 757, Pg. 226.

SURVEY PLAT & LEGAL DESCRIPTION  
APPROVED PER R.C. 315.251

R.S. 8/6/02

OFFICE OF THE  
GEAUGA COUNTY ENGINEER

RECEIVED  
AUG 2 2002  
GEAUGA COUNTY ENGINEER