



SURVEY PLAT & LEGAL DESCRIPTION
APPROVED PER R.C. 315.251
R.S. 10/14/2000
OFFICE OF THE
GEAUGA COUNTY ENGINEER

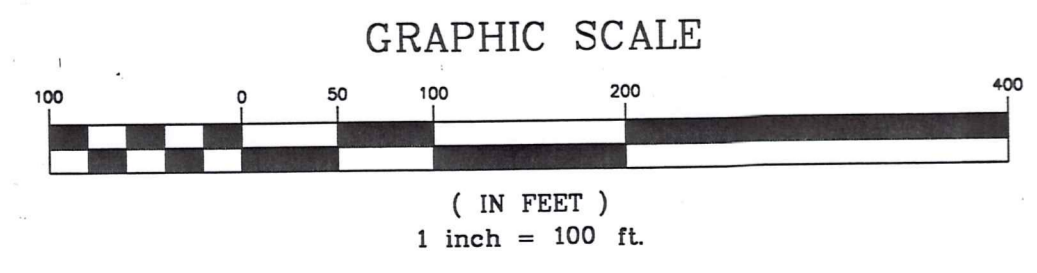

I hereby certify:
This map was prepared and the premises surveyed in accordance with chapter 4733-37 of the Ohio Administrative Code.

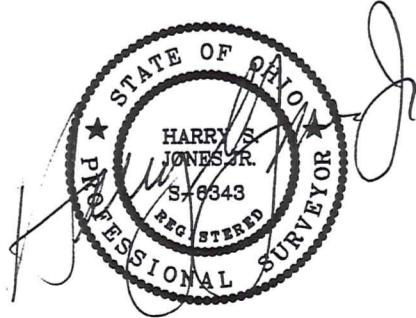

REV. NO.	DESCRIPTION	DATE	BY	CHK'D
1	REVISED LOT SIZE	9/18/00	T.R.	H.J.
2	REVISIONS PER ENGINEER	9/29/00	H.T.	H.T.

bj BABCOCK, JONES AND ASSOCIATES, INC
CIVIL ENGINEERS - SURVEYORS - LAND PLANNERS
PAINESVILLE OHIO 44077

DATE	8/23/00
DESIGN BY	H.J.
DRAWN BY	T.R.
APPROVED BY	H.J.

PLAT OF SURVEY
FOR
LAURA GEESLING
STATE OF OHIO
O.L. 65
HUNTSBURG TOWNSHIP GEAUGA COUNTY

SCALE:	1"=100'
JOB NO	00-198
SHEET	1 OF 1

