

RUSSELL TP.

NORTH-WEST QUARTER

AUBURN TP.

NORTH WEST QUARTER

T O W N S H I P  
B A I N B R I D G E



\*1. 243-51, 251-568 L. & C. Gorham 2.31 Ac. 2-3  
 \*2. 247-655 J. Milton 2 Ac. 6-3  
 \*3. 247-582 J. & E. Flock 1.01 Ac. 6-3

SCALE 1" = 10 CH.

TRACT ONE  
TRACT TWO

JAN. 1, 1937

U.S. 422

TRACT

TRACT

SEE DETAIL OF AUBURN CENTER

NORTH-EAST QUARTER

AUBURN TP.

NORTH-EAST QUARTER

NEWBURY TOWNSHIP

TOWNSHIP

BURTON TP.



TRACT ONE  
TRACT TWO

SCALE 1 IN. = 100 FT.

JAN 1, 1950

Y  
O  
R  
O  
T

- \*1 254-365 W. I. Button
- \*2 255-500 J. & L. Franks
- \*3 254-310 R. & A. Goff
- \*4 257-331 H. & M. Seals o.s.d.
- \*5 255-443 J. & A. Toth

SEC. 3

SEC. 4

SEC. 5

TRACT TWO

SEE DETAIL OF AUBURN CENTER

SEE DETAIL OF AUBURN CENTER

(-Q)

MAIN MARKET






TRACT 2  
SECTION 4

# AUBURN TP.

AUBURN CORNERS  
& VICINITY

#1. 255-551 J. Wantland  
#2. 255-540, 541 L. Kempski

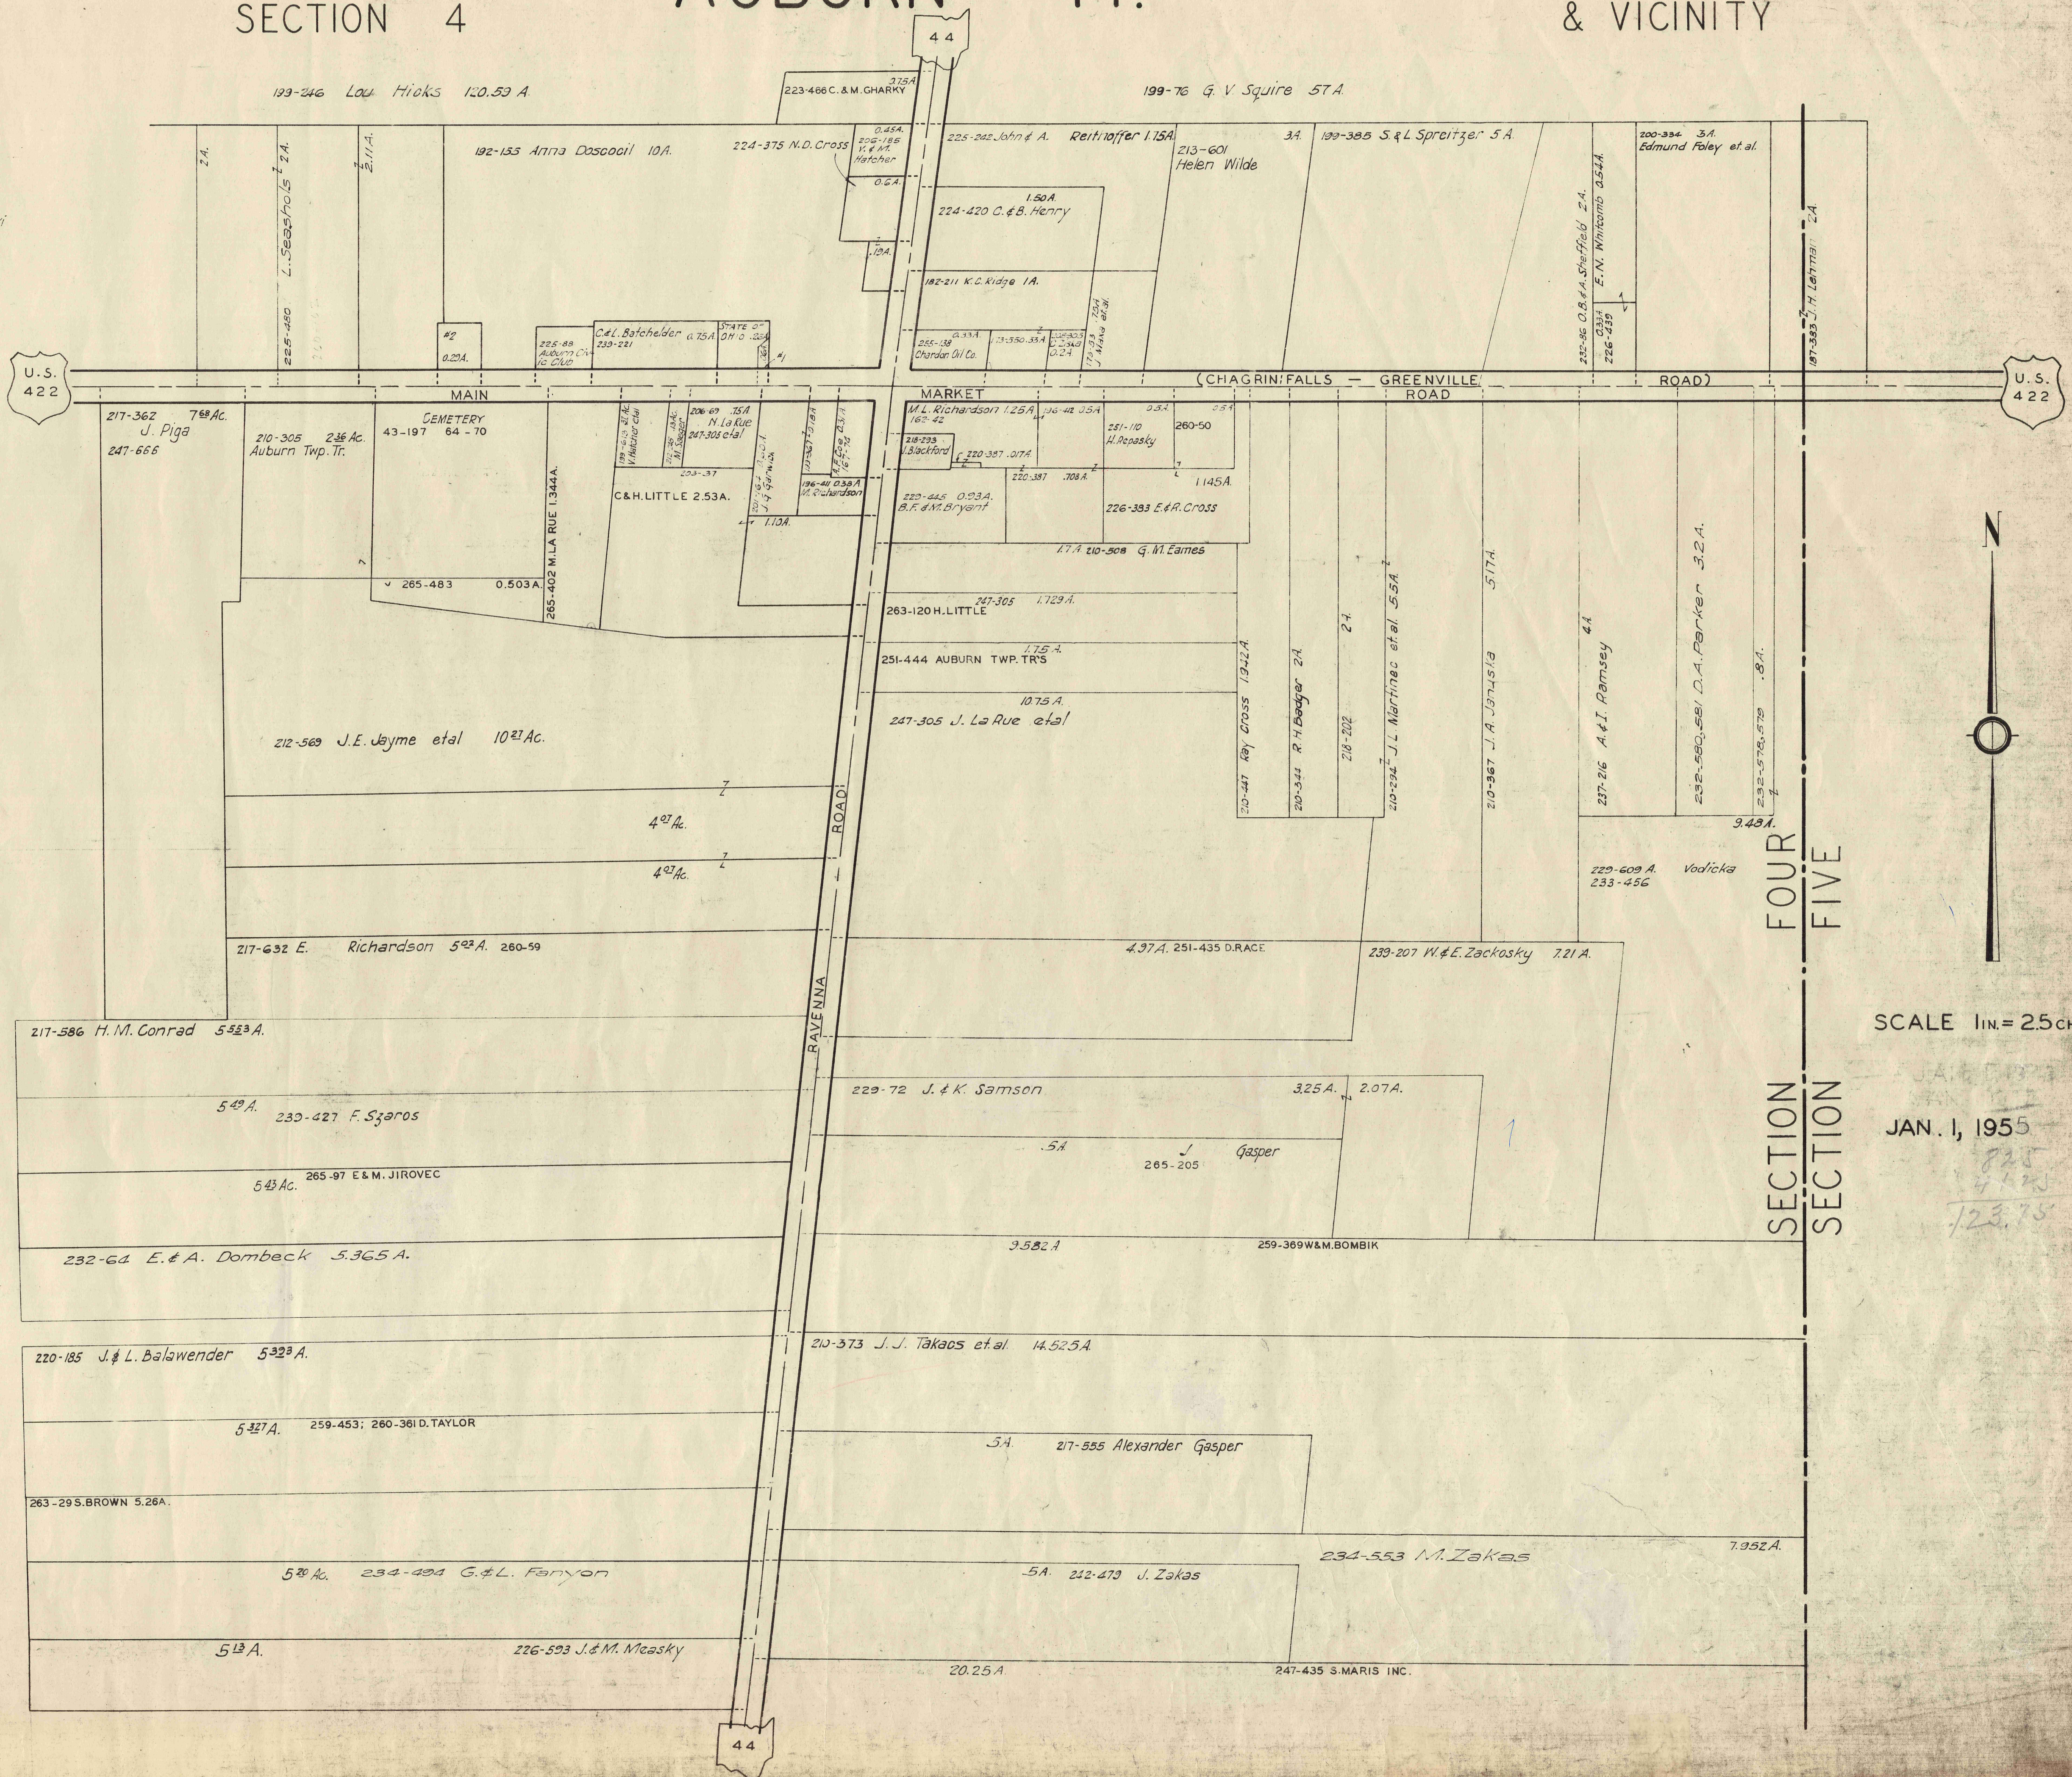

208-430 L.M. Otto ±62 A.

SECTION FOUR  
SECTION FIVE




SCALE 1 in. = 25 ch. = 165 ft.

JAN. 1, 1955  
825  
4125  
123.75

# AUBURN TP.

## [CENTER]

TRACT 2 SECTION 3

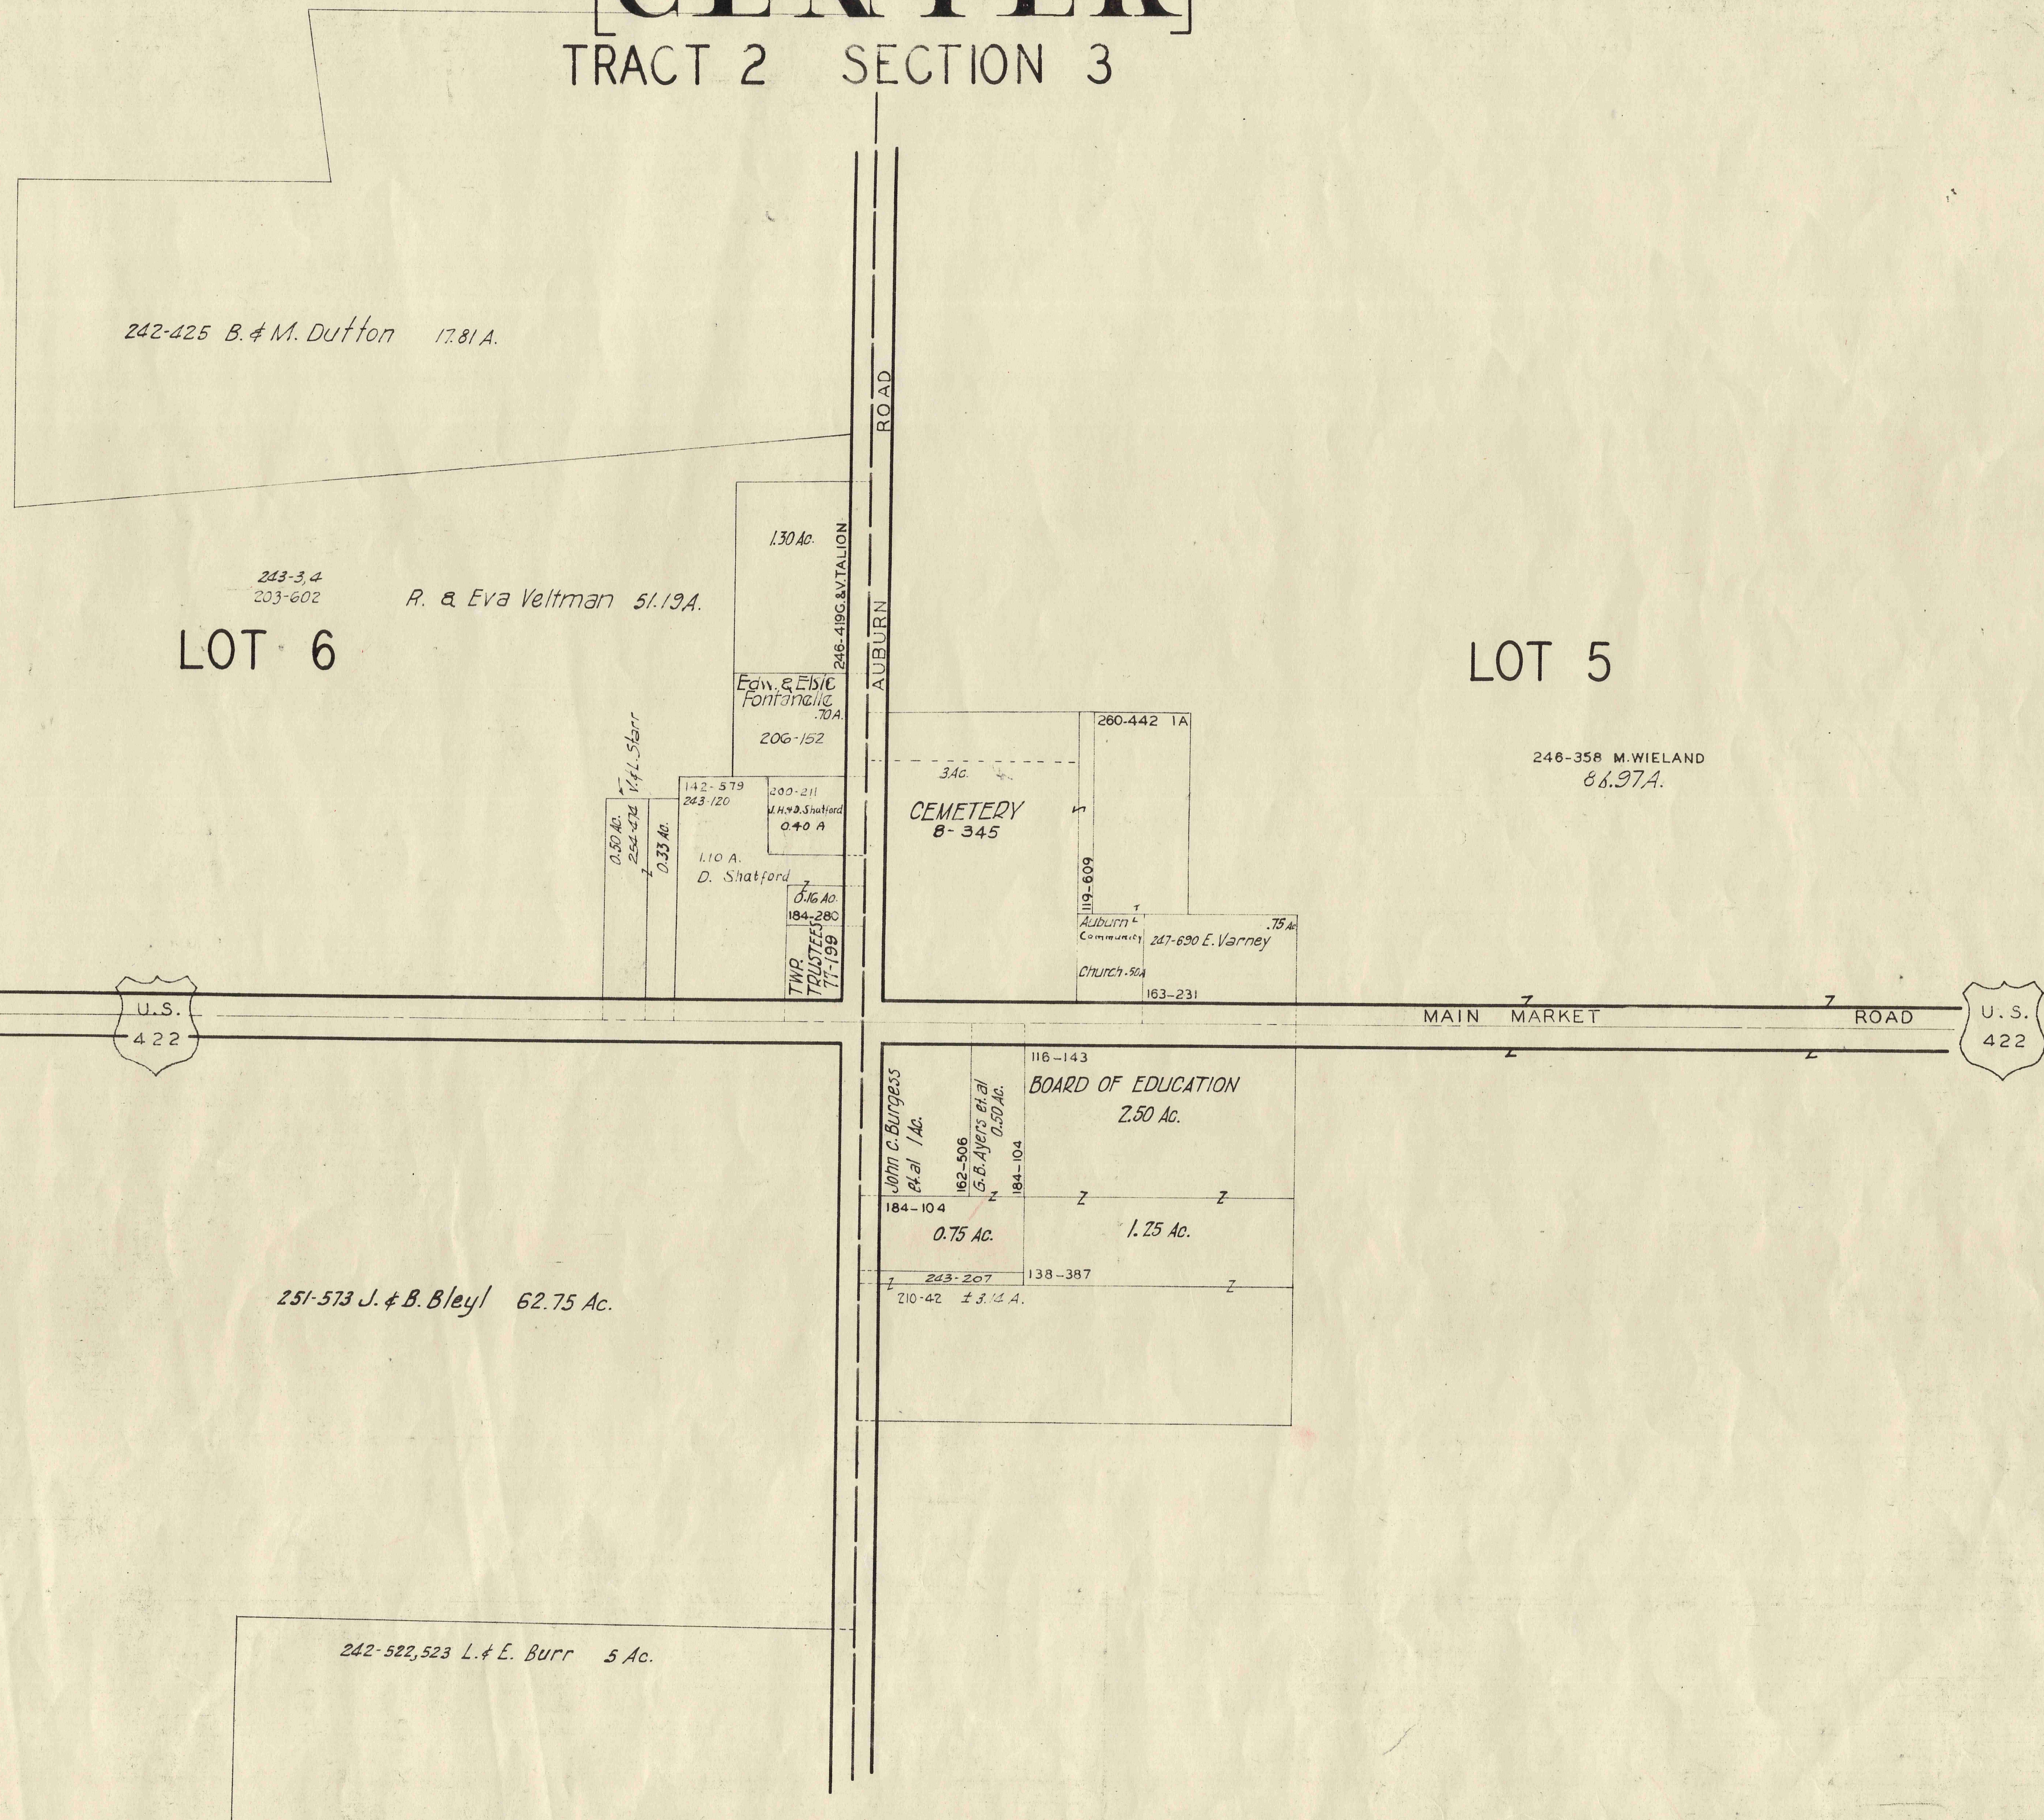

242-425 B. & M. Dutton 17.81 A.

243-3, 4  
203-602  
**LOT 6**  
R. & Eva Veltman 51.19 A.

**LOT 5**

246-358 M. WIELAND  
88.97 A.

**CEMETERY**  
8-345

116-143  
**BOARD OF EDUCATION**  
2.50 Ac.

251-573 J. & B. Bley 62.75 Ac.

242-522, 523 L. & E. Burr 5 Ac.


- 218-590 W. Chapple 6.83 A.
- 232-31 R. & I. Kuntze 1.77 A.
- 242-128 C. & P. Van Kell 1.77 A.
- 283-256 C&R VOROM 2.56 A.
- 251-305 F. & A. Sley 3.50 A.
- 257-552 R. & R. Baker 260.89 3.5 Ac.



SCALE 1 in. = 2.5 ch. = 165 ft.

JAN 1 1955  
JAN 1 1955  
JAN 1 1955  
JAN 1, 1955



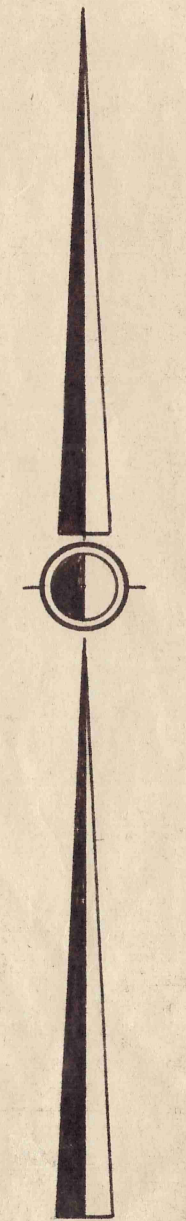

SCALE 1 INCH = 50 FEET



JAN. 1, 1955

1-S-2  
North West

AUBURN TOWNSHIP TABOR SUBDIVISION O.L. No.3 TRACT No.3

PART THREE


PLAT RECORDS VOL.3 PG. 7,8

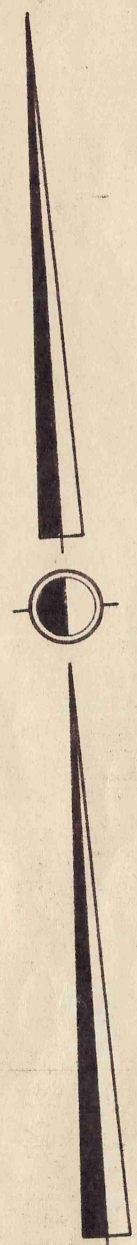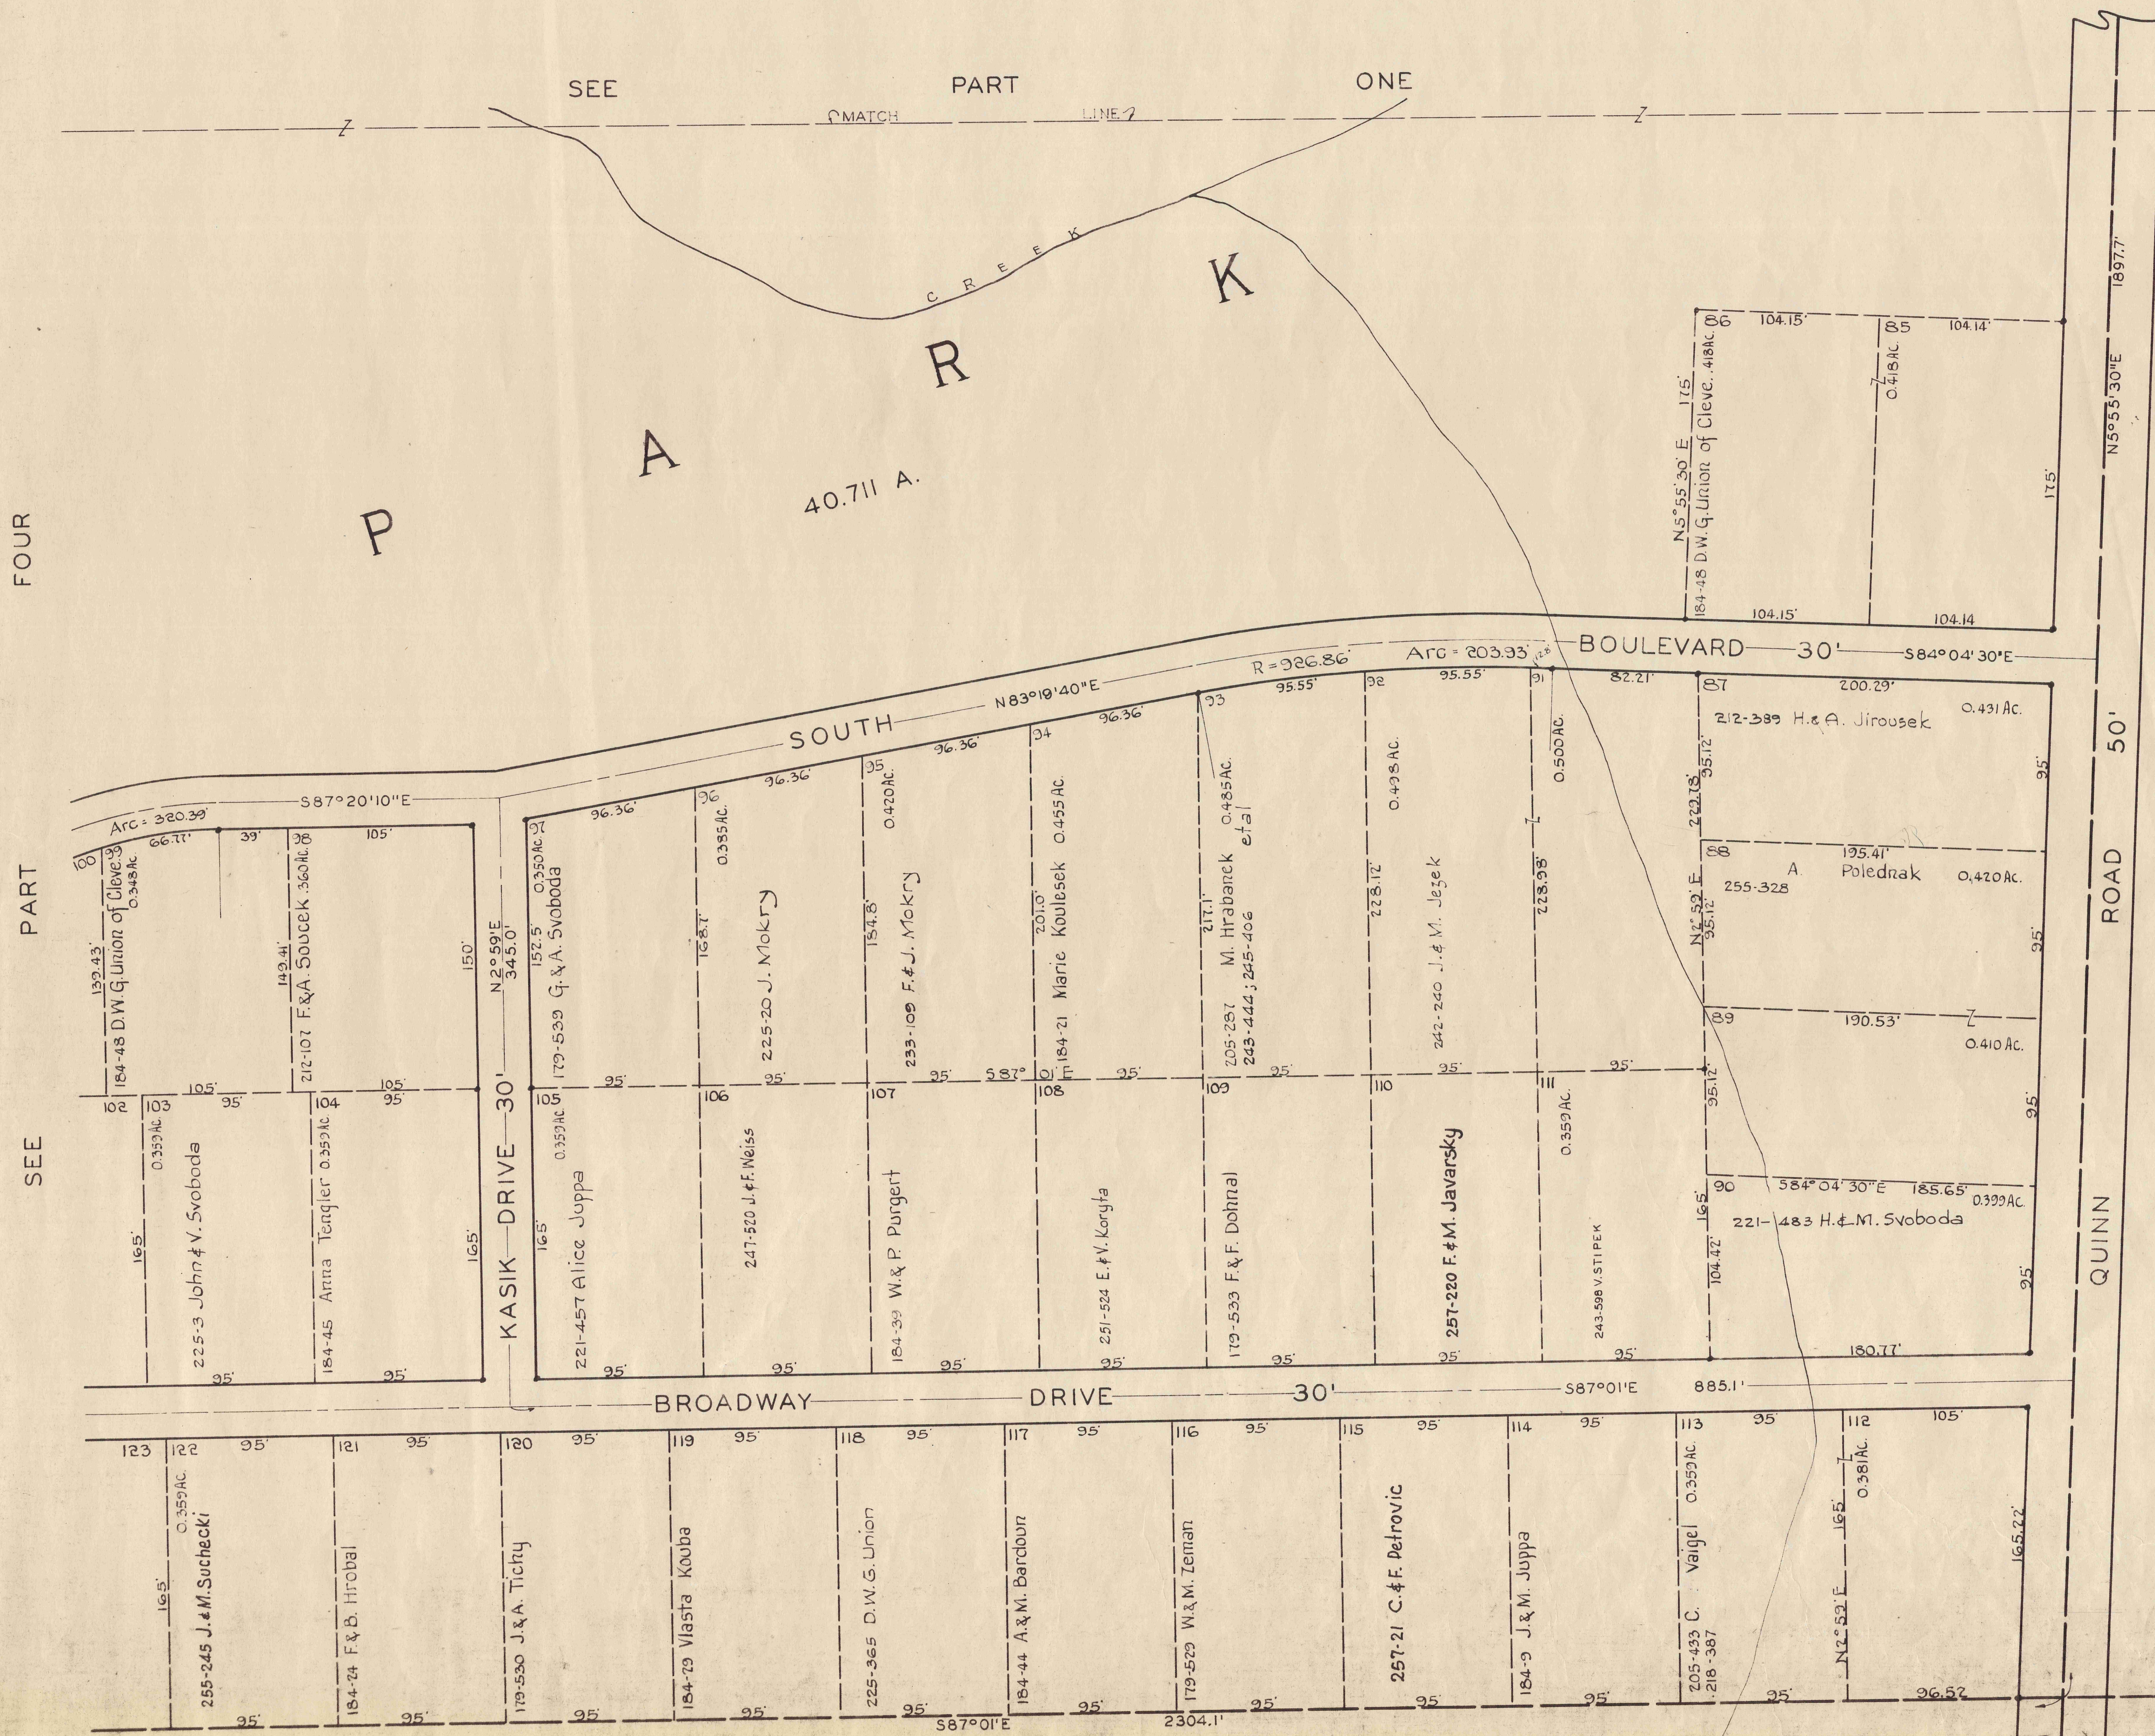

SCALE 1 IN. = 50 FT.

JAN. 1, 1955

I-S-3  
South East

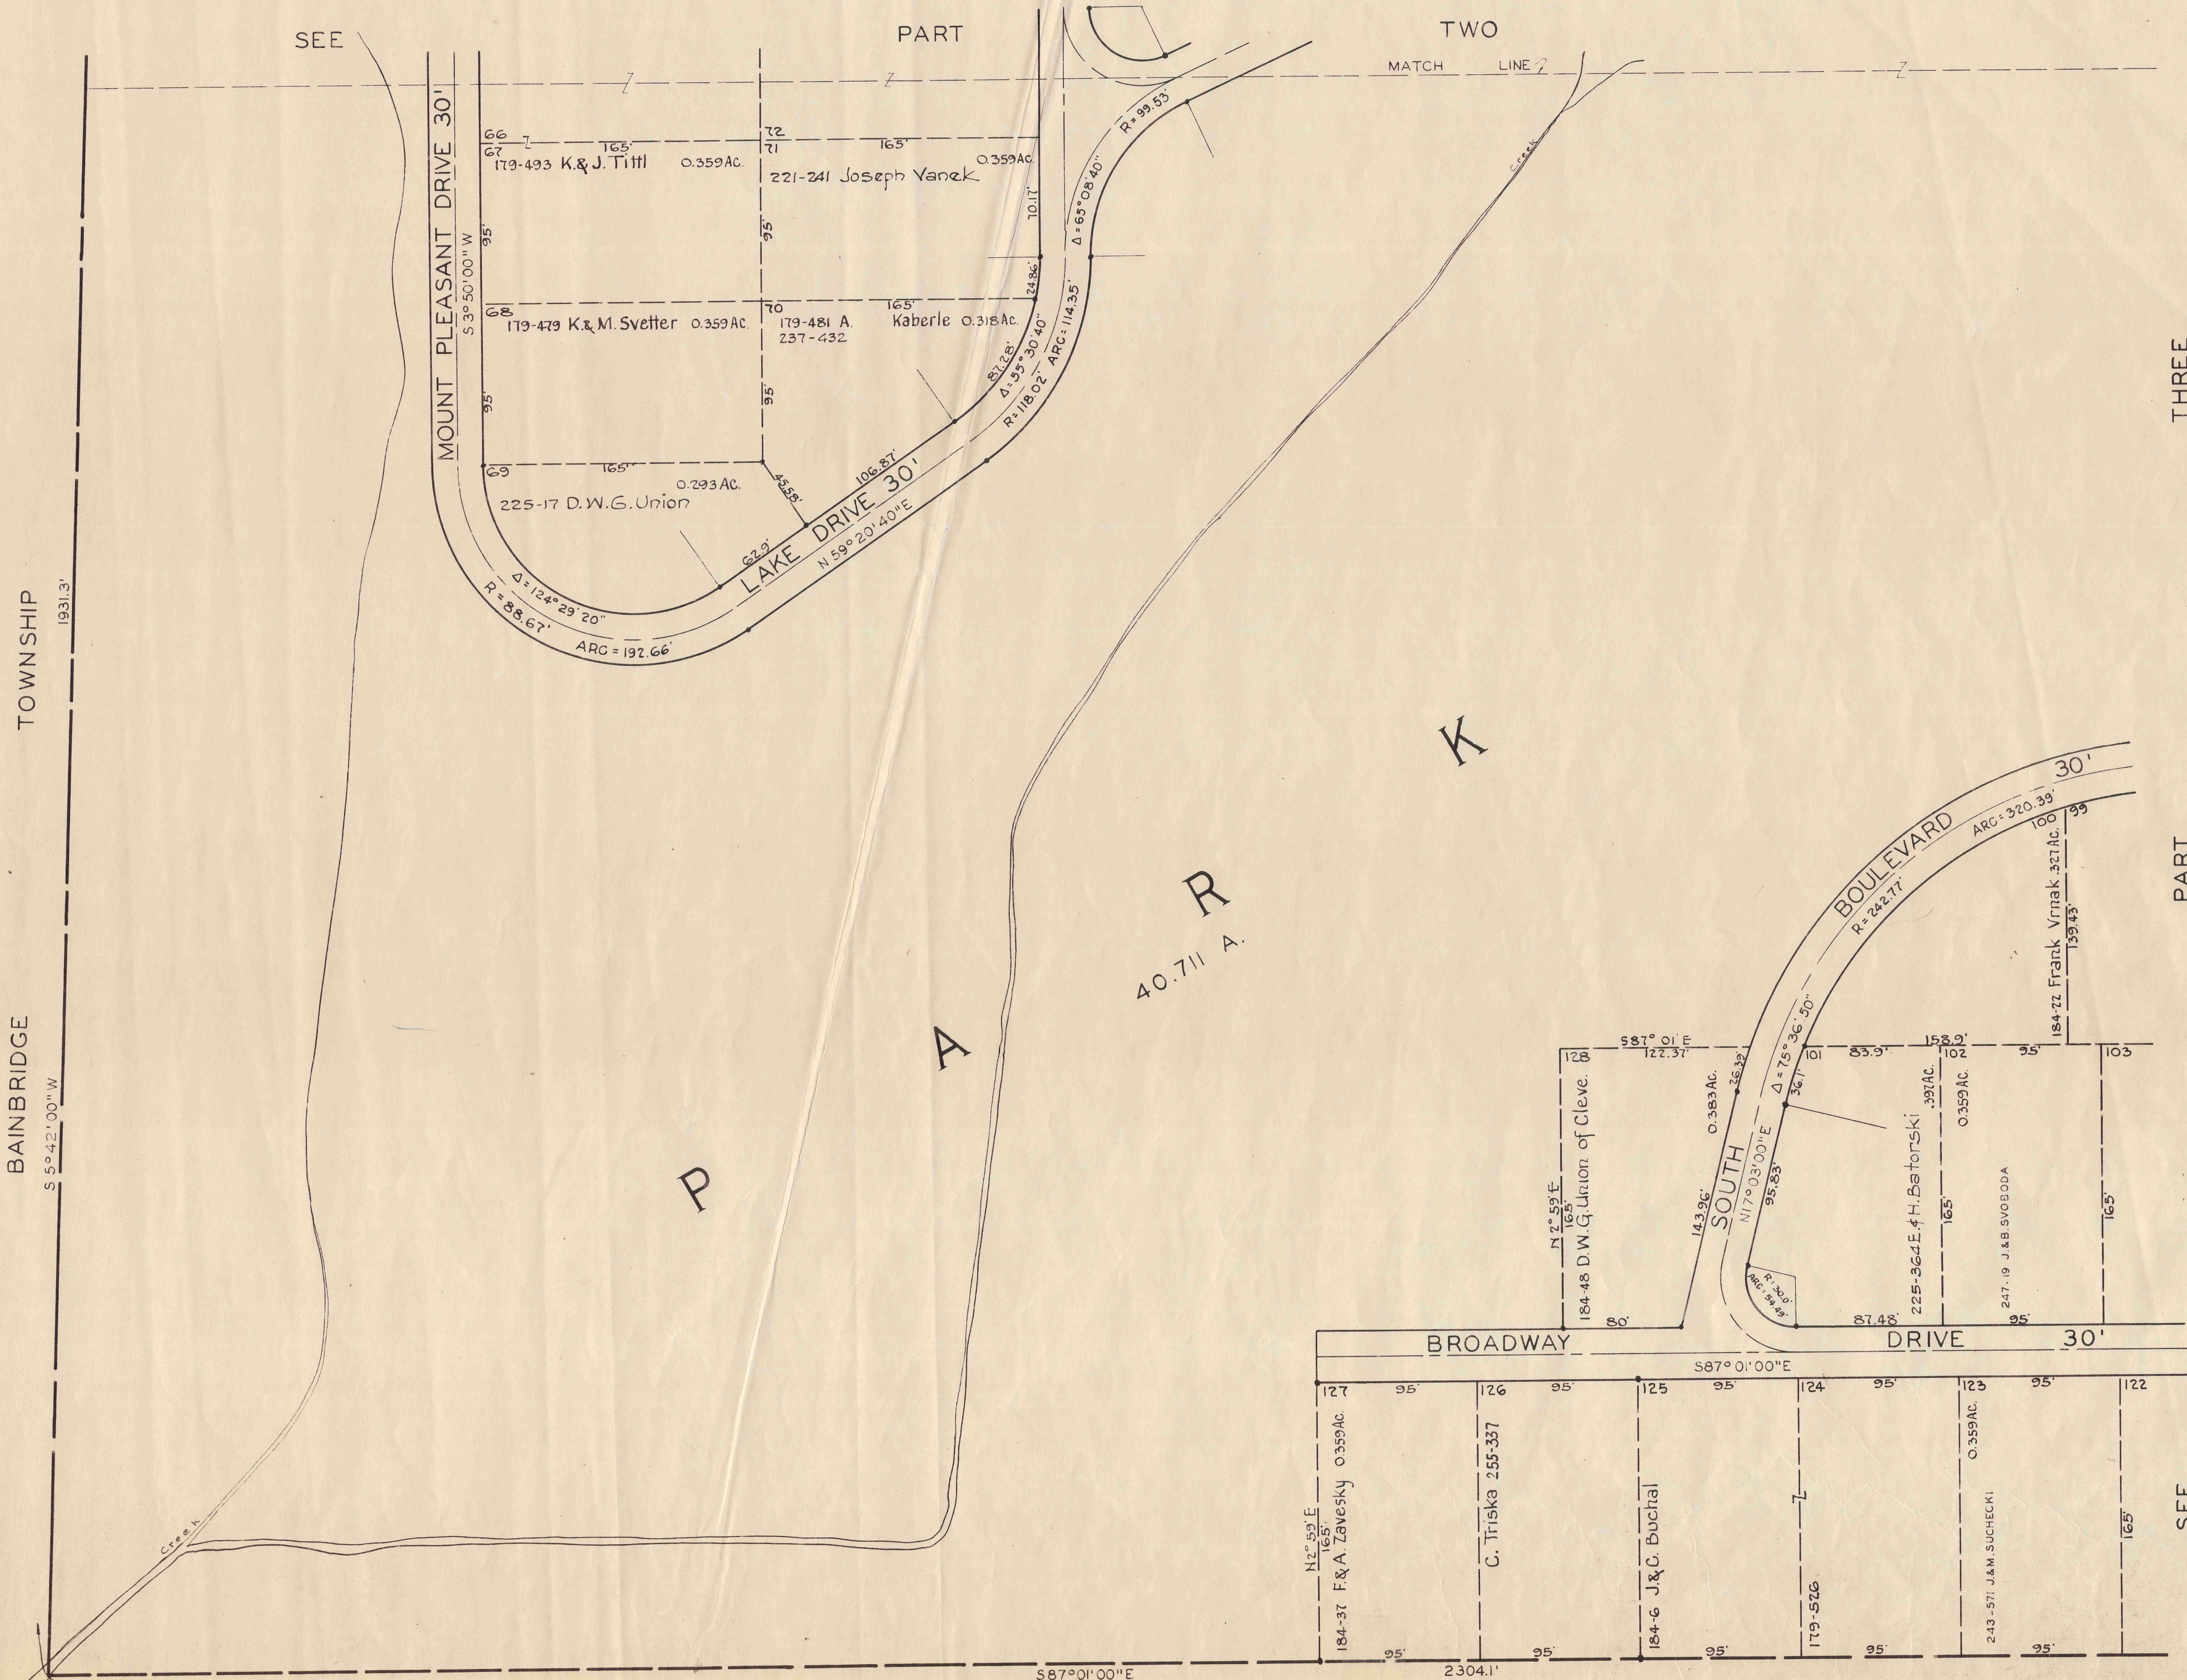

THREE

PART

SCALE 1 IN. = 50 FT.


JAN. 1, 1955

SEE



SCALE 1" = 150'

JAN. 1 1955


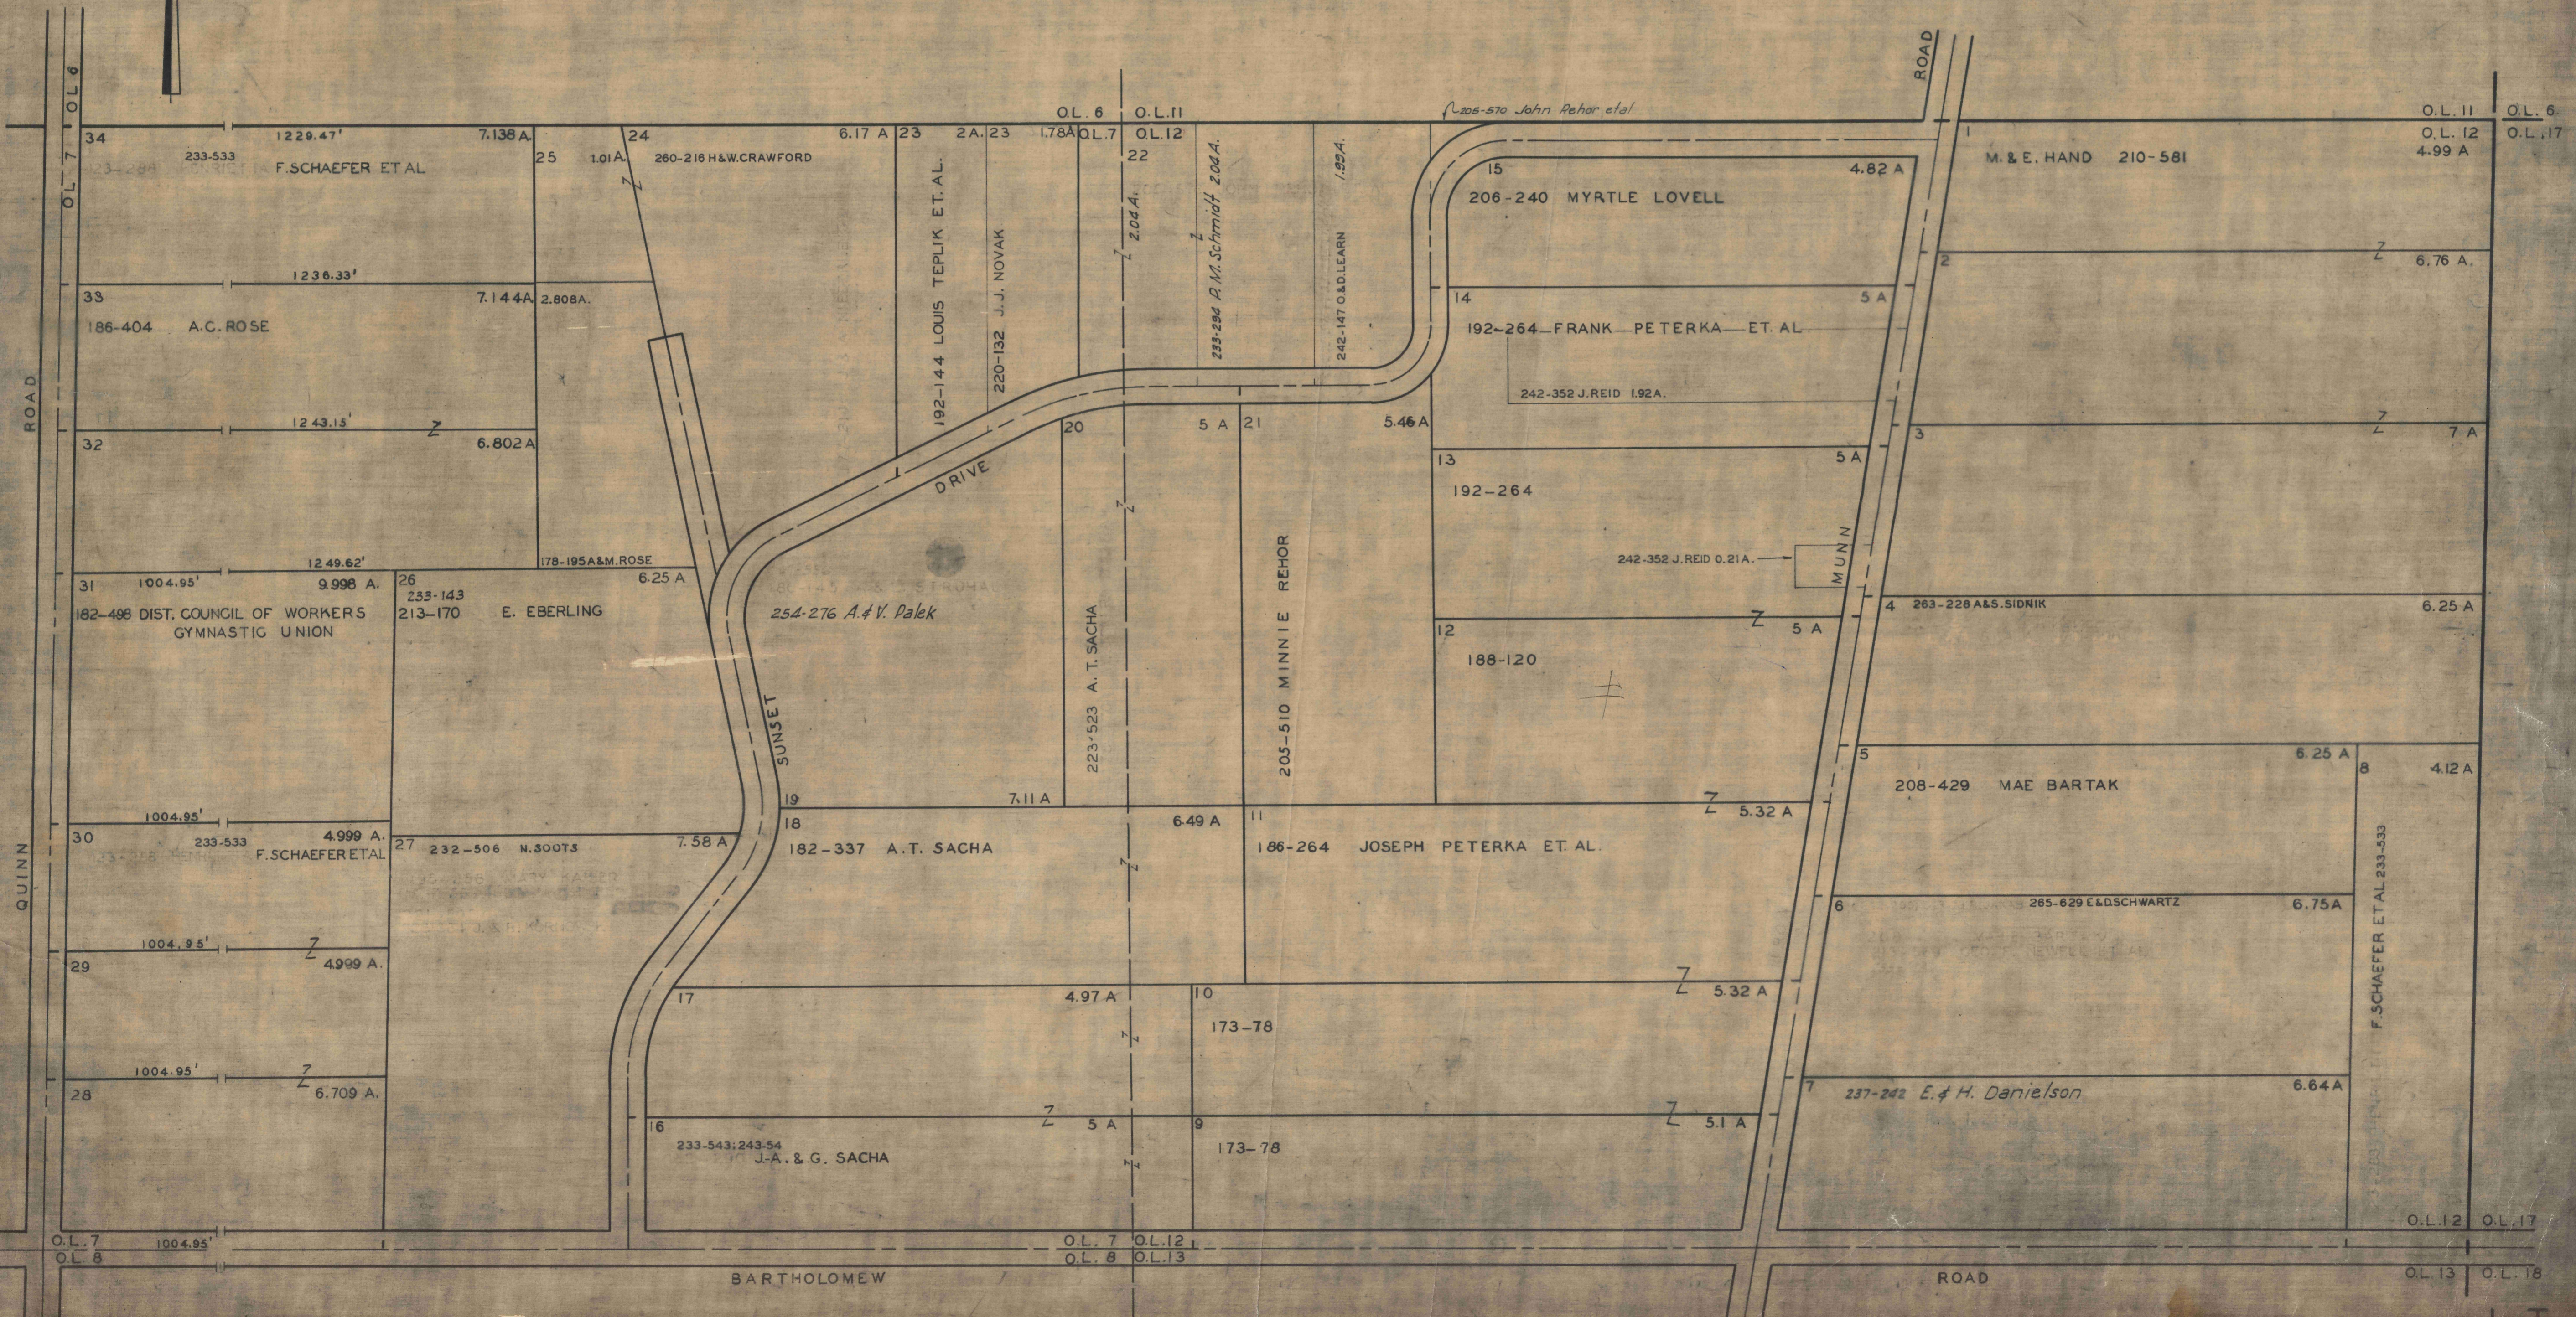


# CRYSTAL SPRINGS SUBDIVISION

AUBURN TOWNSHIP

PLAT RECORDS VOL. 3 PG. 9, 10

O.L. 13 TRACT 3

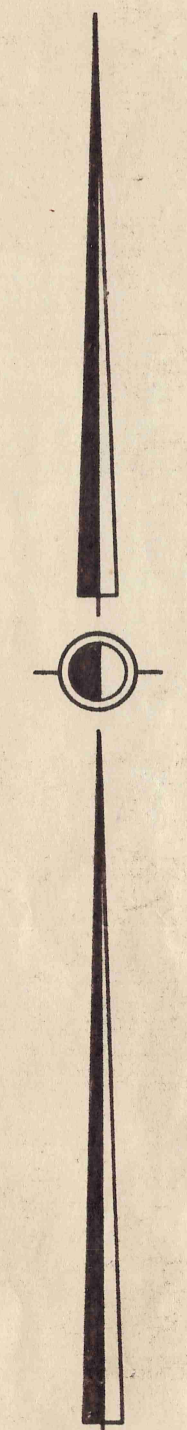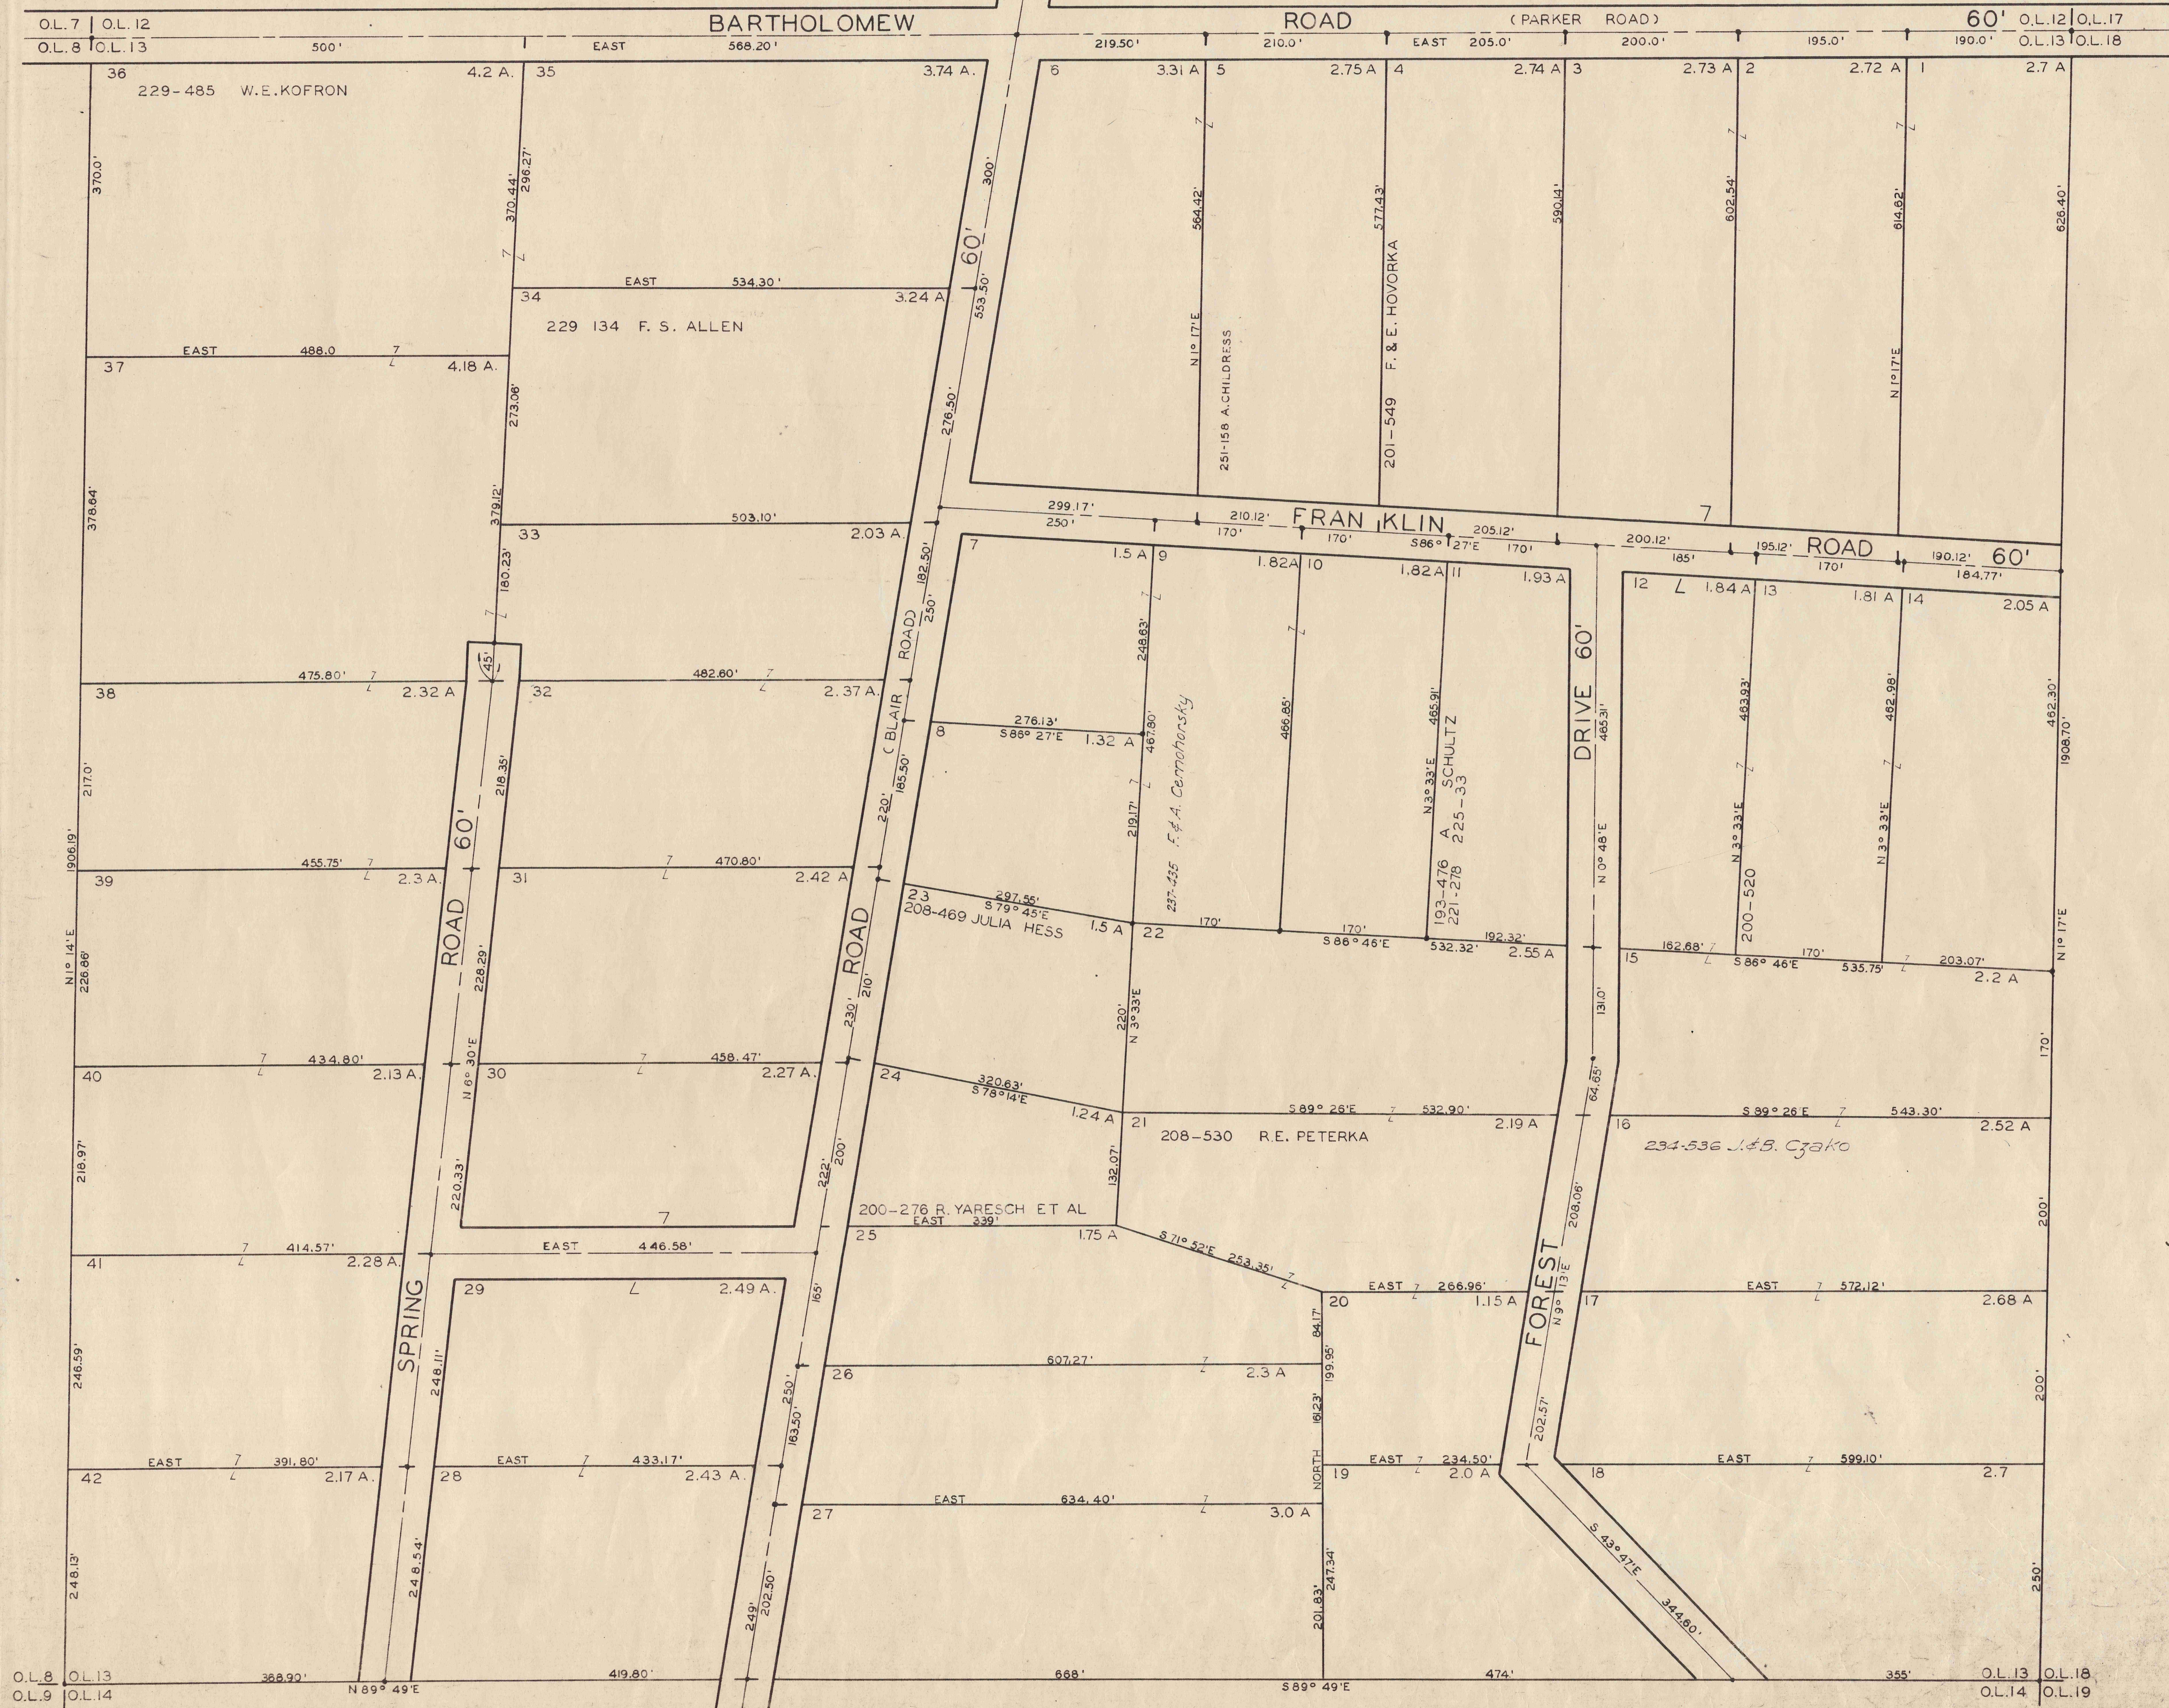

SCALE 1 INCH = 100 FEET  
JAN 11, 1955