



BAINBRIDGE TOWNSHIP

COPYRIGHT 1928 BY FRANK R. ZETHMAYR

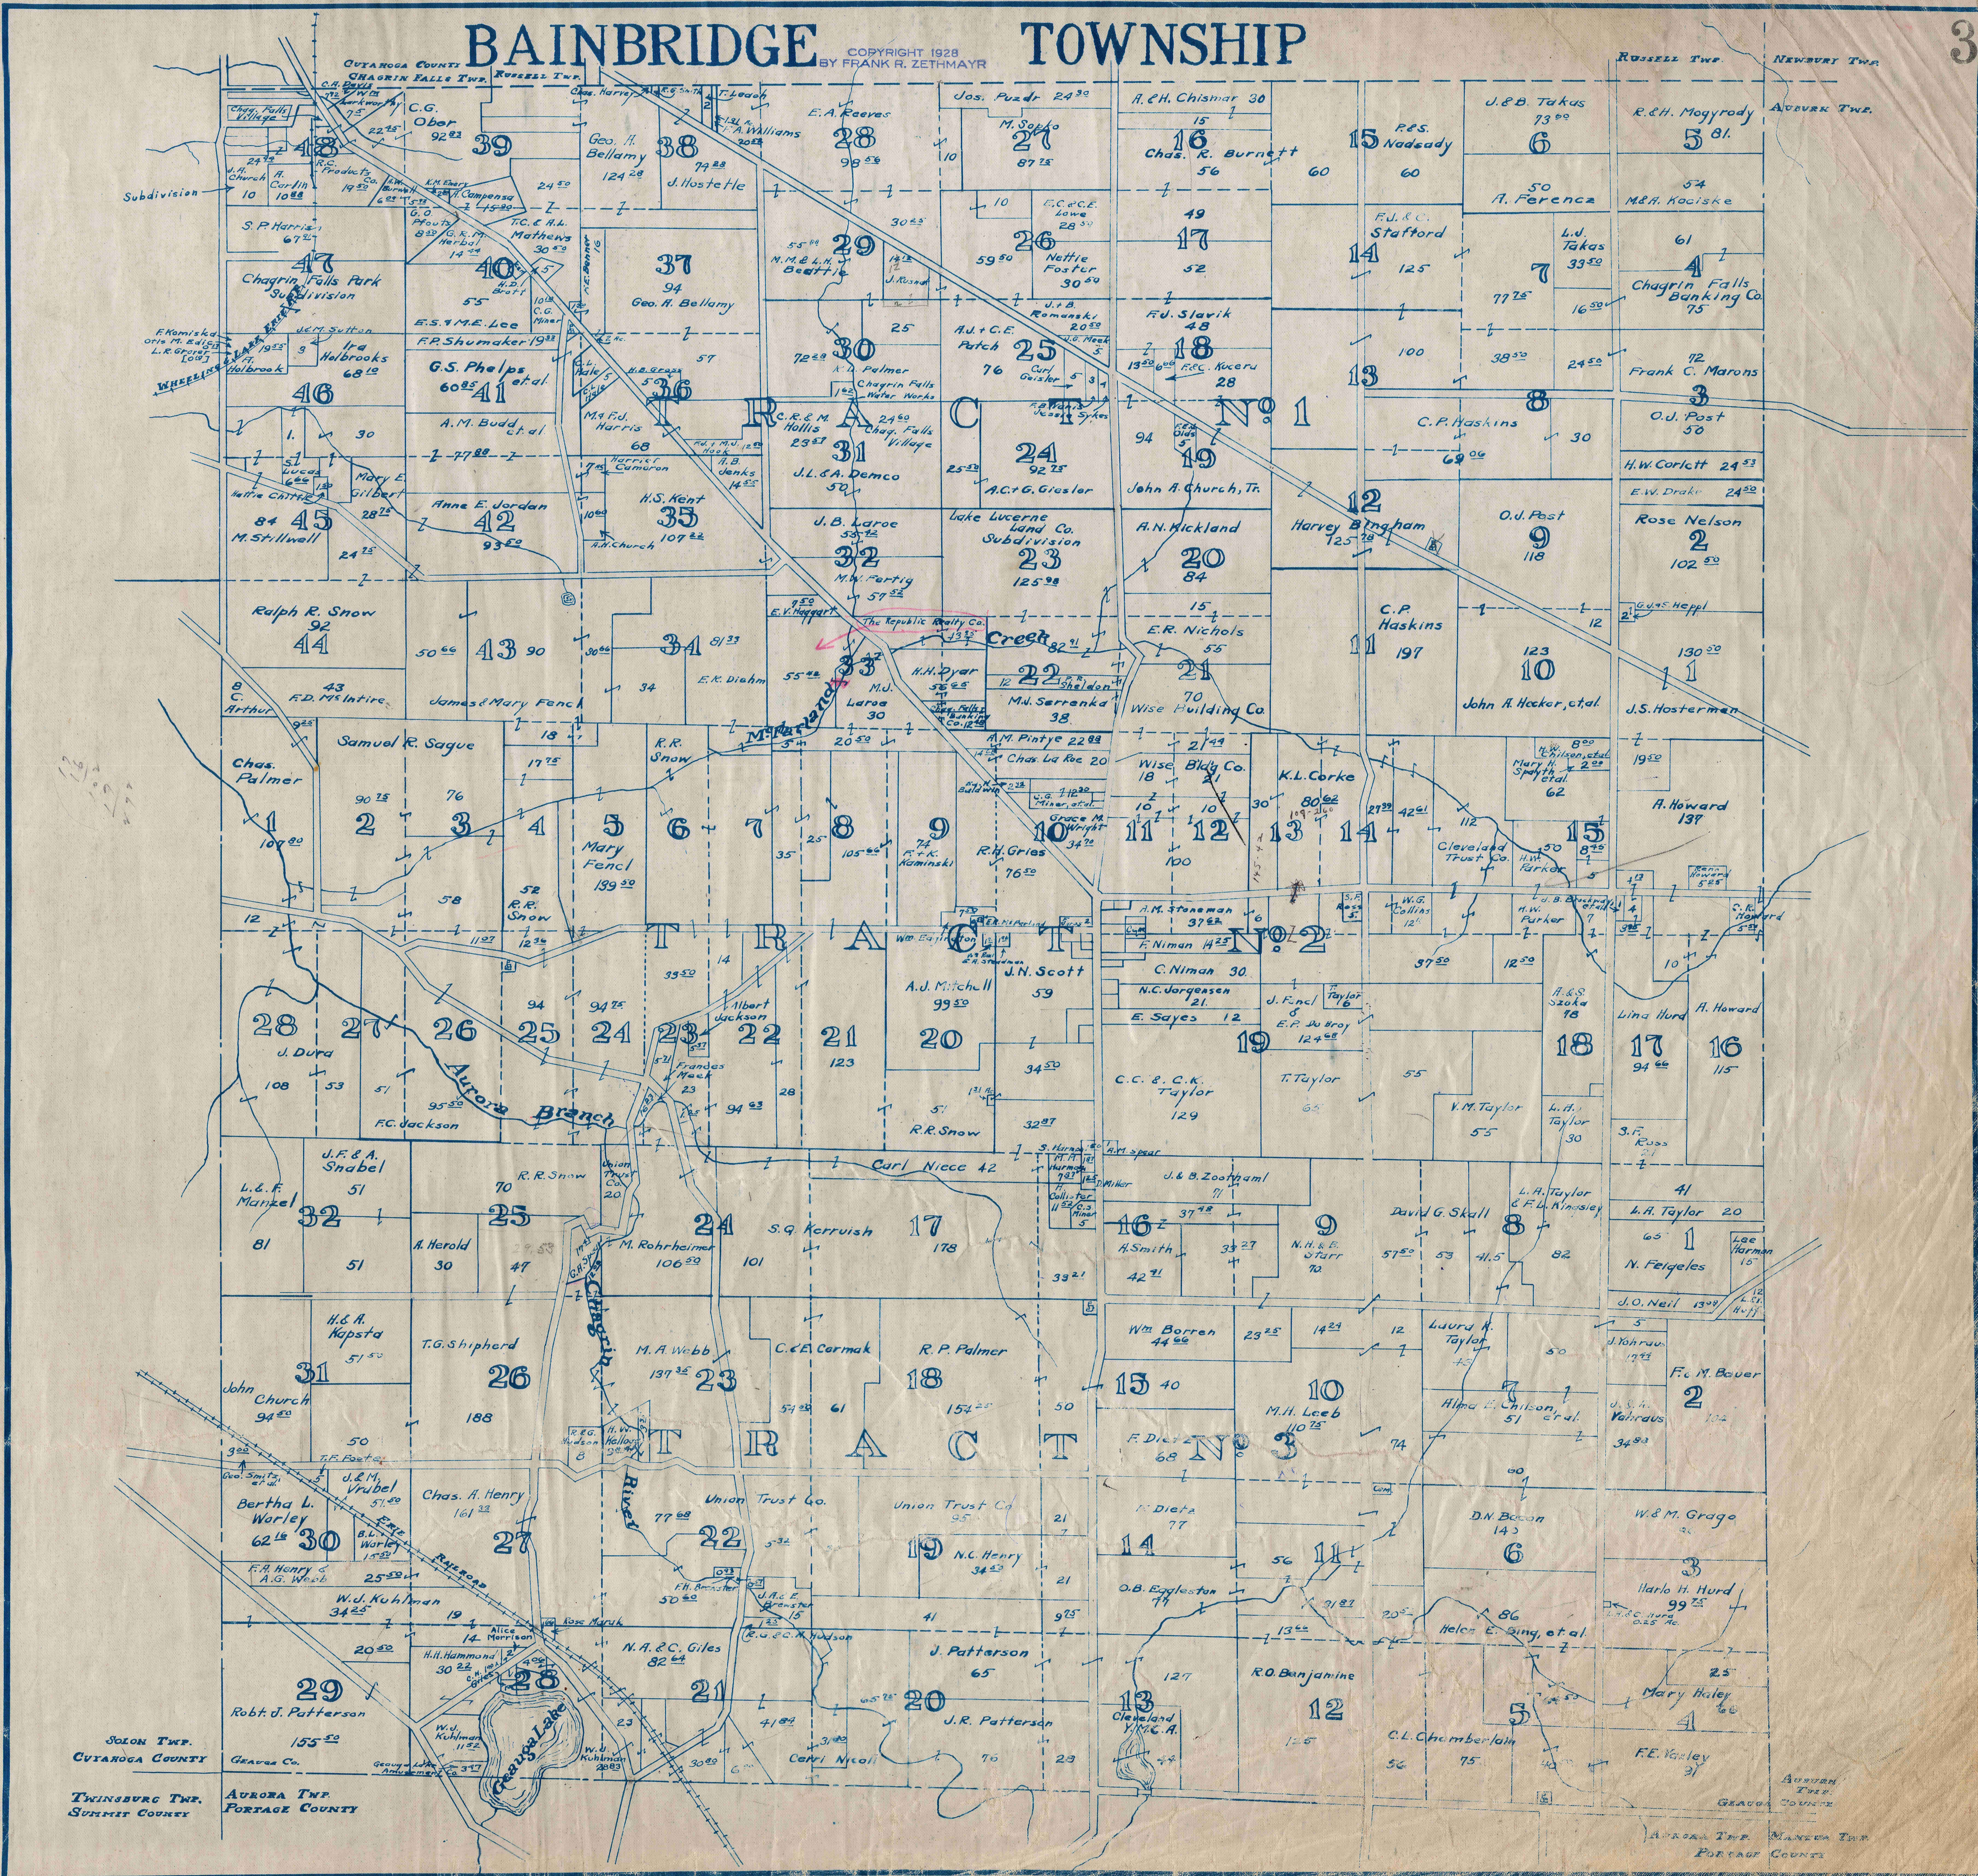

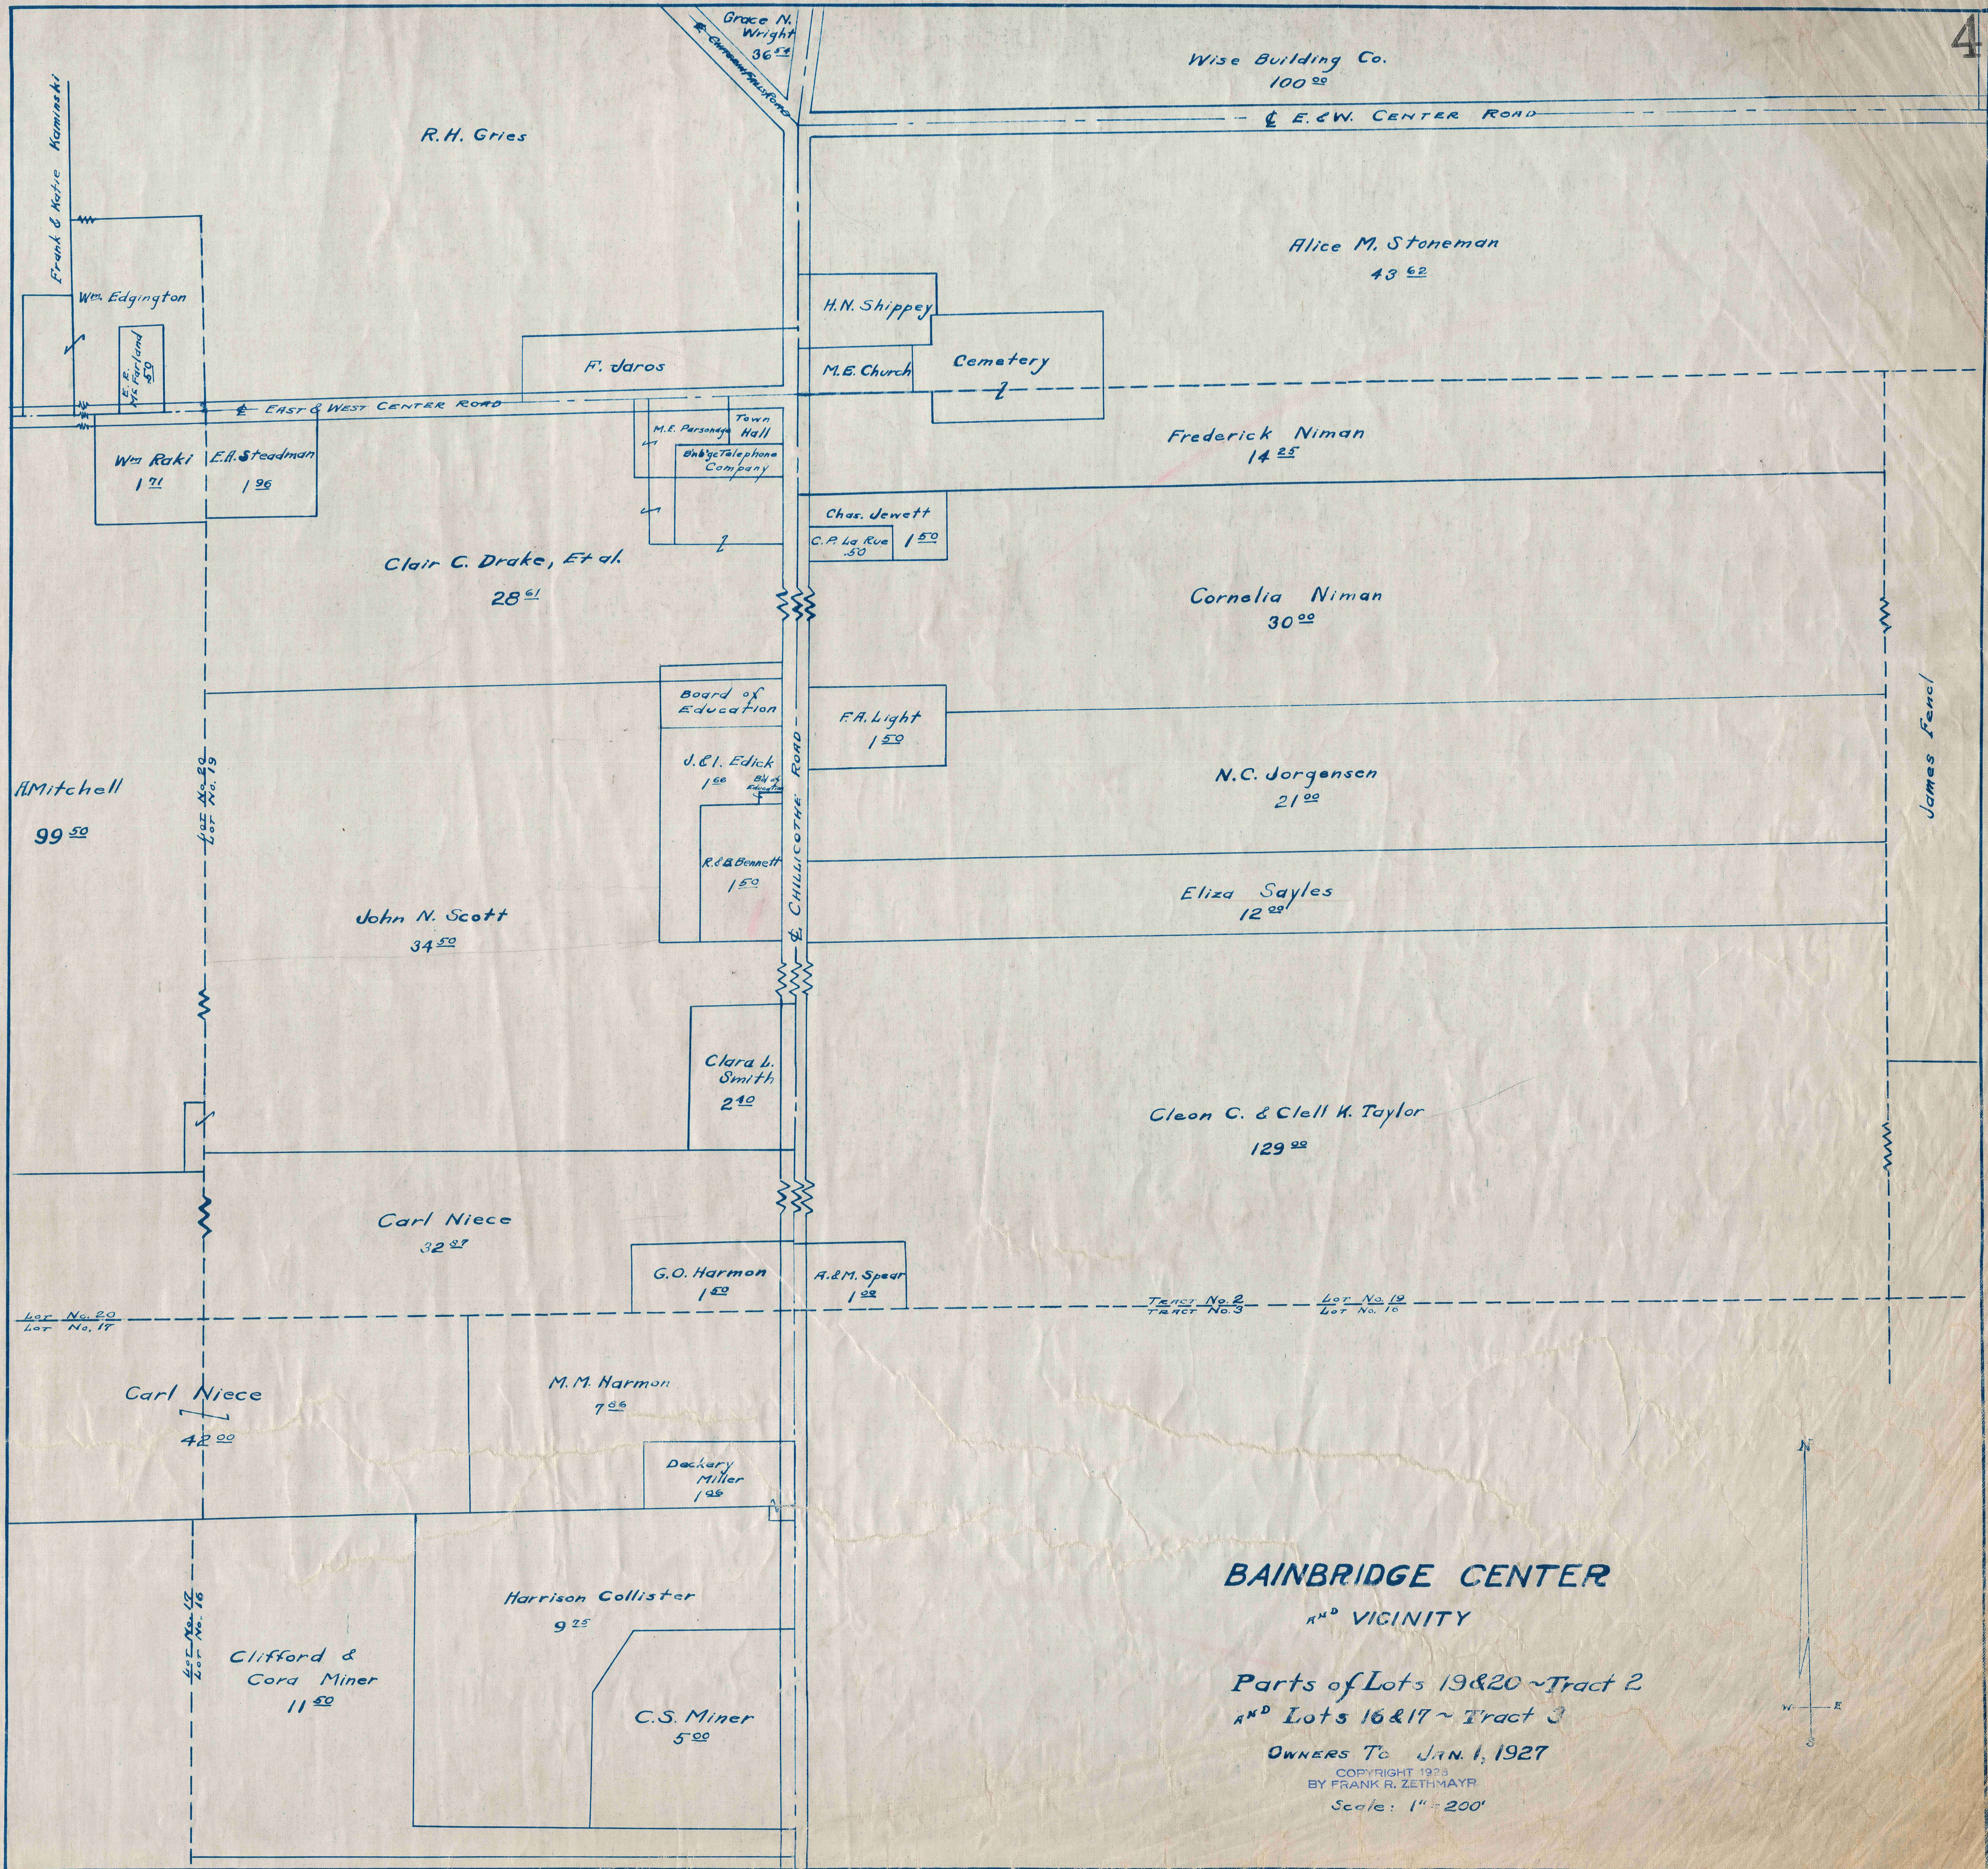

Wise Building Co.
100⁰⁰

R.H. Gries

Alice M. Stoneman
43⁶²

H.N. Shippey

M.E. Church

Cemetery

F. Jaros

Frederick Niman
14²⁵

Wm. Raki 1⁷¹
E.H. Steadman 1⁹⁶

Town
M.E. Parsonage
Hall
Shelby Telephone
Company

Chas. Jewett
C.P. La Rue 1⁵⁰
.30

Clair C. Drake, Et al.
28⁶¹

Cornelia Niman
30⁰⁰

Board of
Education

F.A. Light
1⁵⁰

H. Mitchell
99⁵⁰

N.C. Jorgensen
21⁰⁰

J.C.I. Edick
1⁵⁰

Eliza Sayles
12⁰⁰

R. & Bennett
1⁵⁰

John N. Scott
34⁵⁰

Clara L.
Smith
2⁴⁰

Cleon C. & Clell H. Taylor
129⁰⁰

Carl Niece
32²⁷

G.O. Harmon
1⁵⁰

A.M. Spear
1⁰⁰

Lot No. 20
Lot No. 17

TRACT No. 2
TRACT No. 3

Lot No. 19
Lot No. 16

Carl Niece
42⁰⁰

M.M. Harmon
7⁰⁰

Dechery
Miller
1⁰⁰

BAINBRIDGE CENTER AND VICINITY

Parts of Lots 19 & 20 ~ Tract 2
AND Lots 16 & 17 ~ Tract 3

OWNERS TO JAN. 1, 1927

COPYRIGHT 1923
BY FRANK R. ZETHMAYR

Scale: 1" = 200'

