



# BURTON VILLAGE

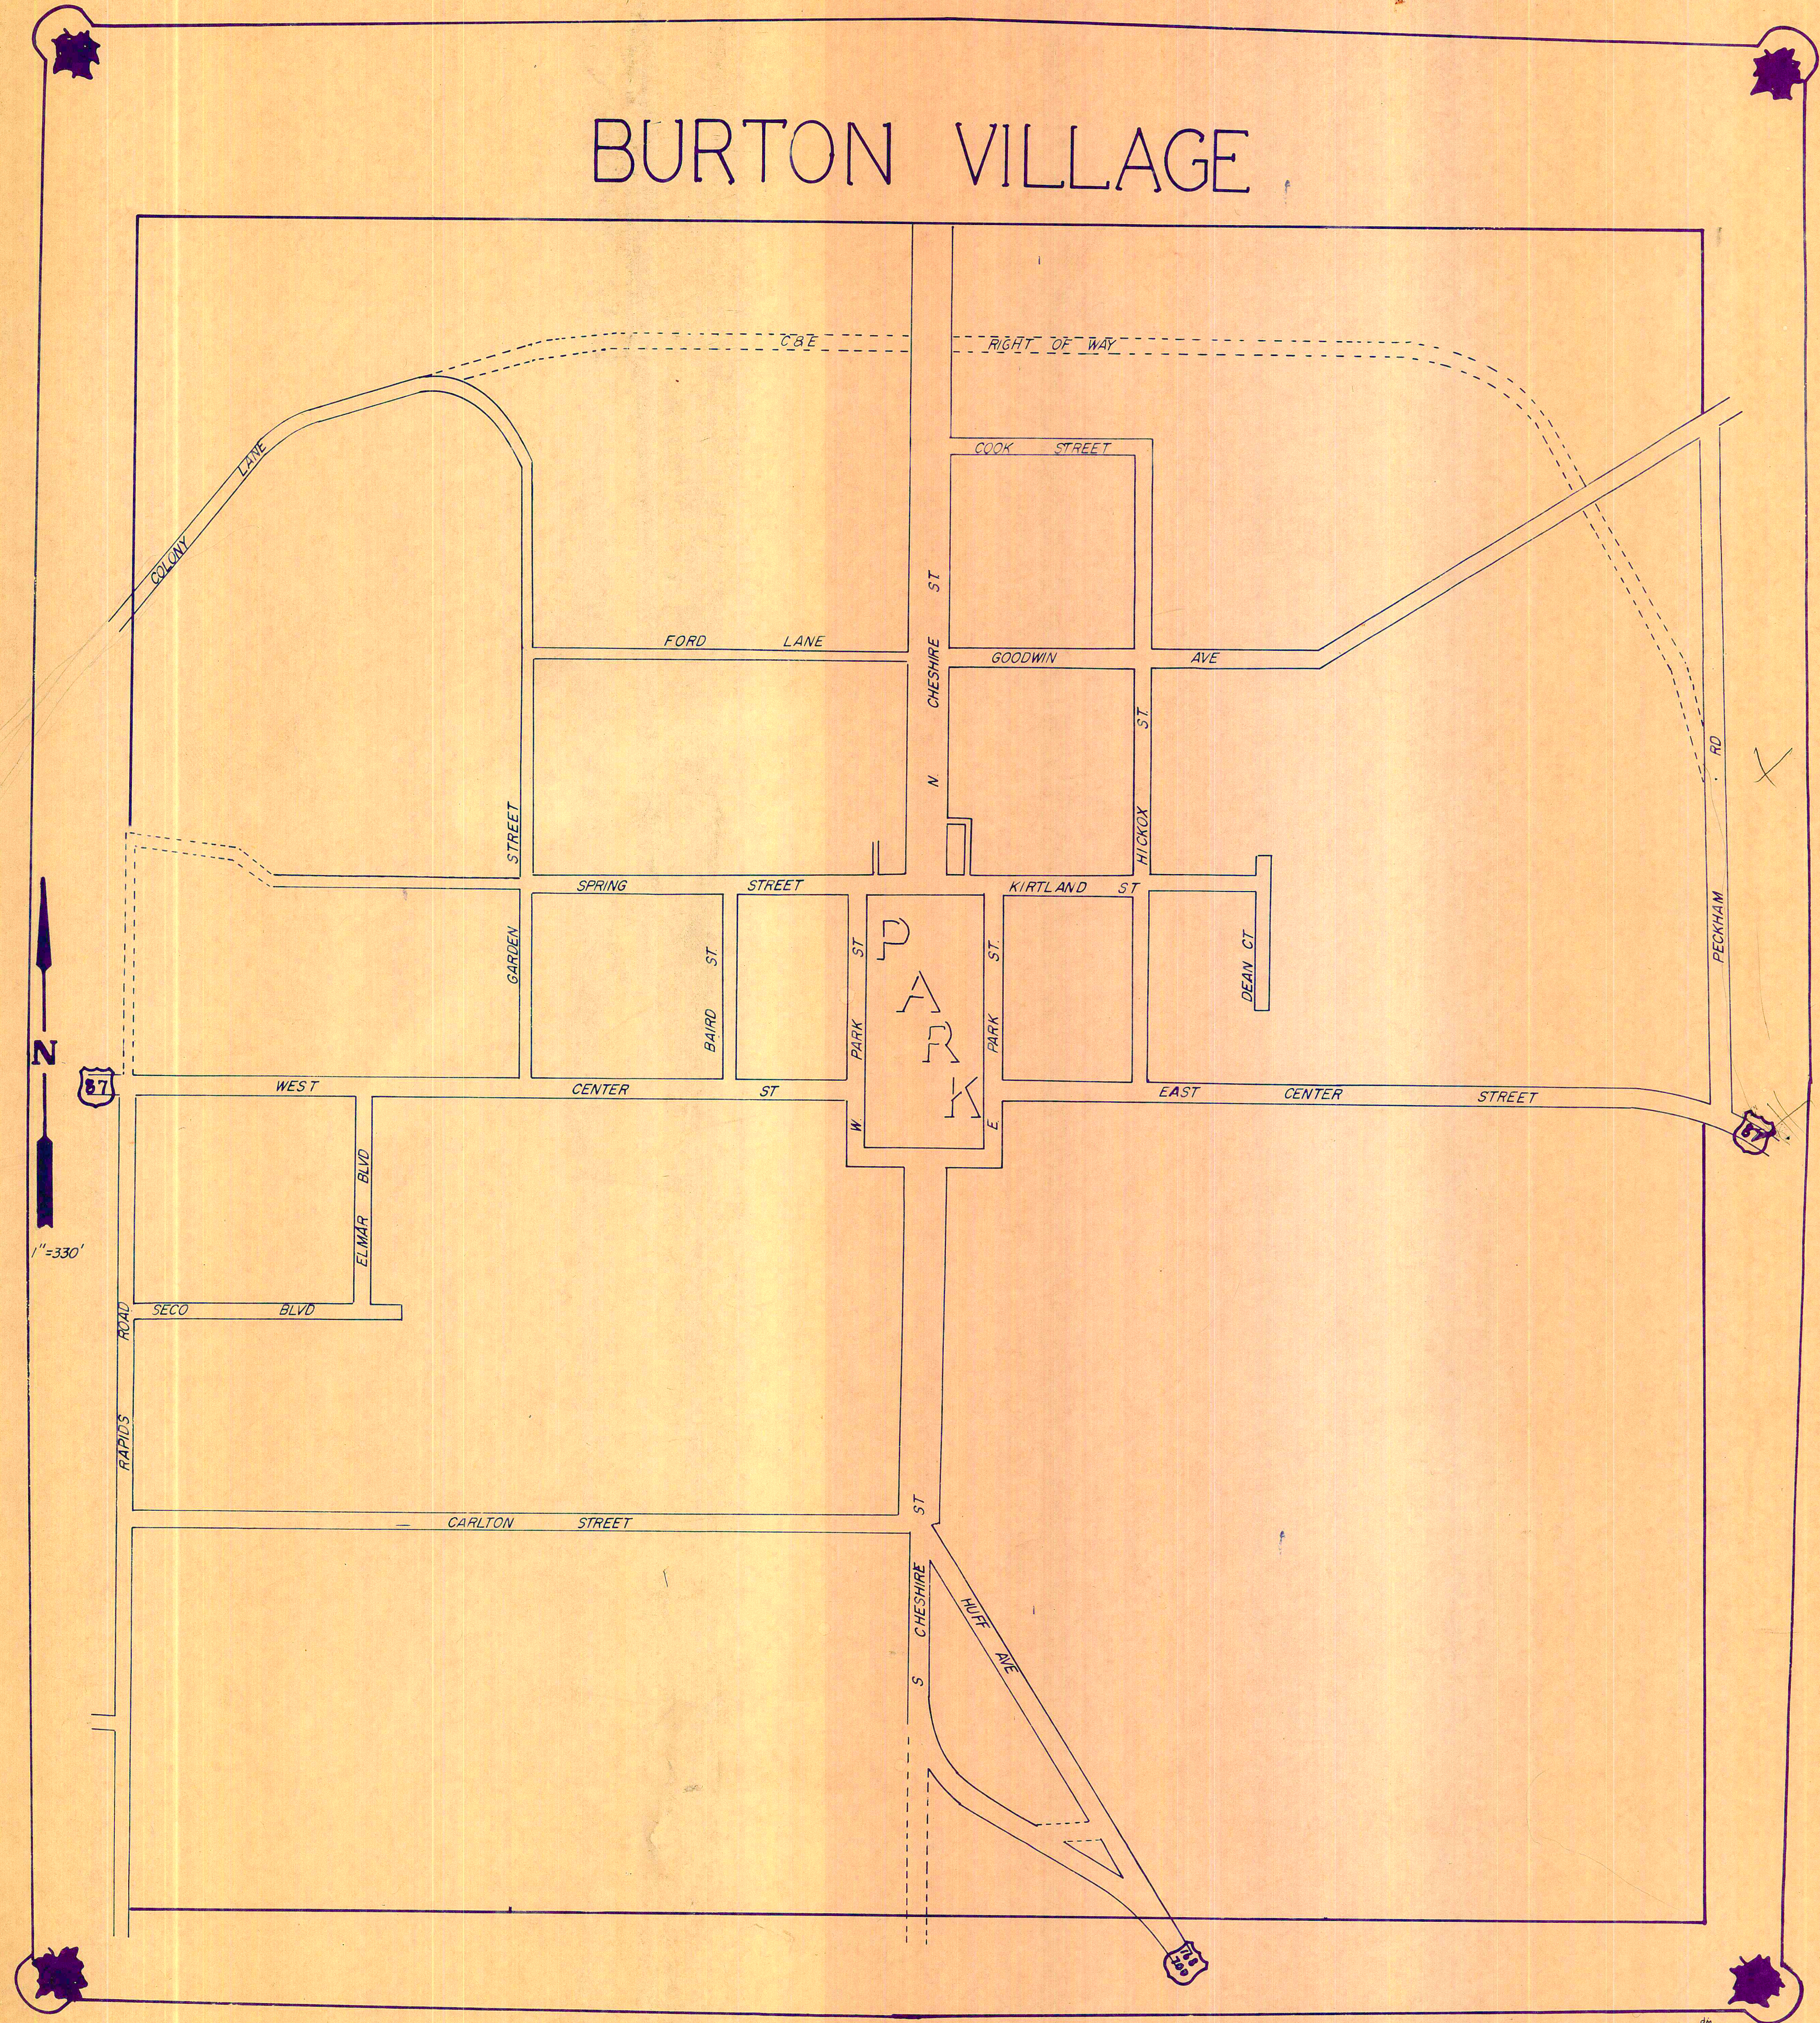

PRINTED

JAN 14


GEAUGA COUNTY ENGINEER

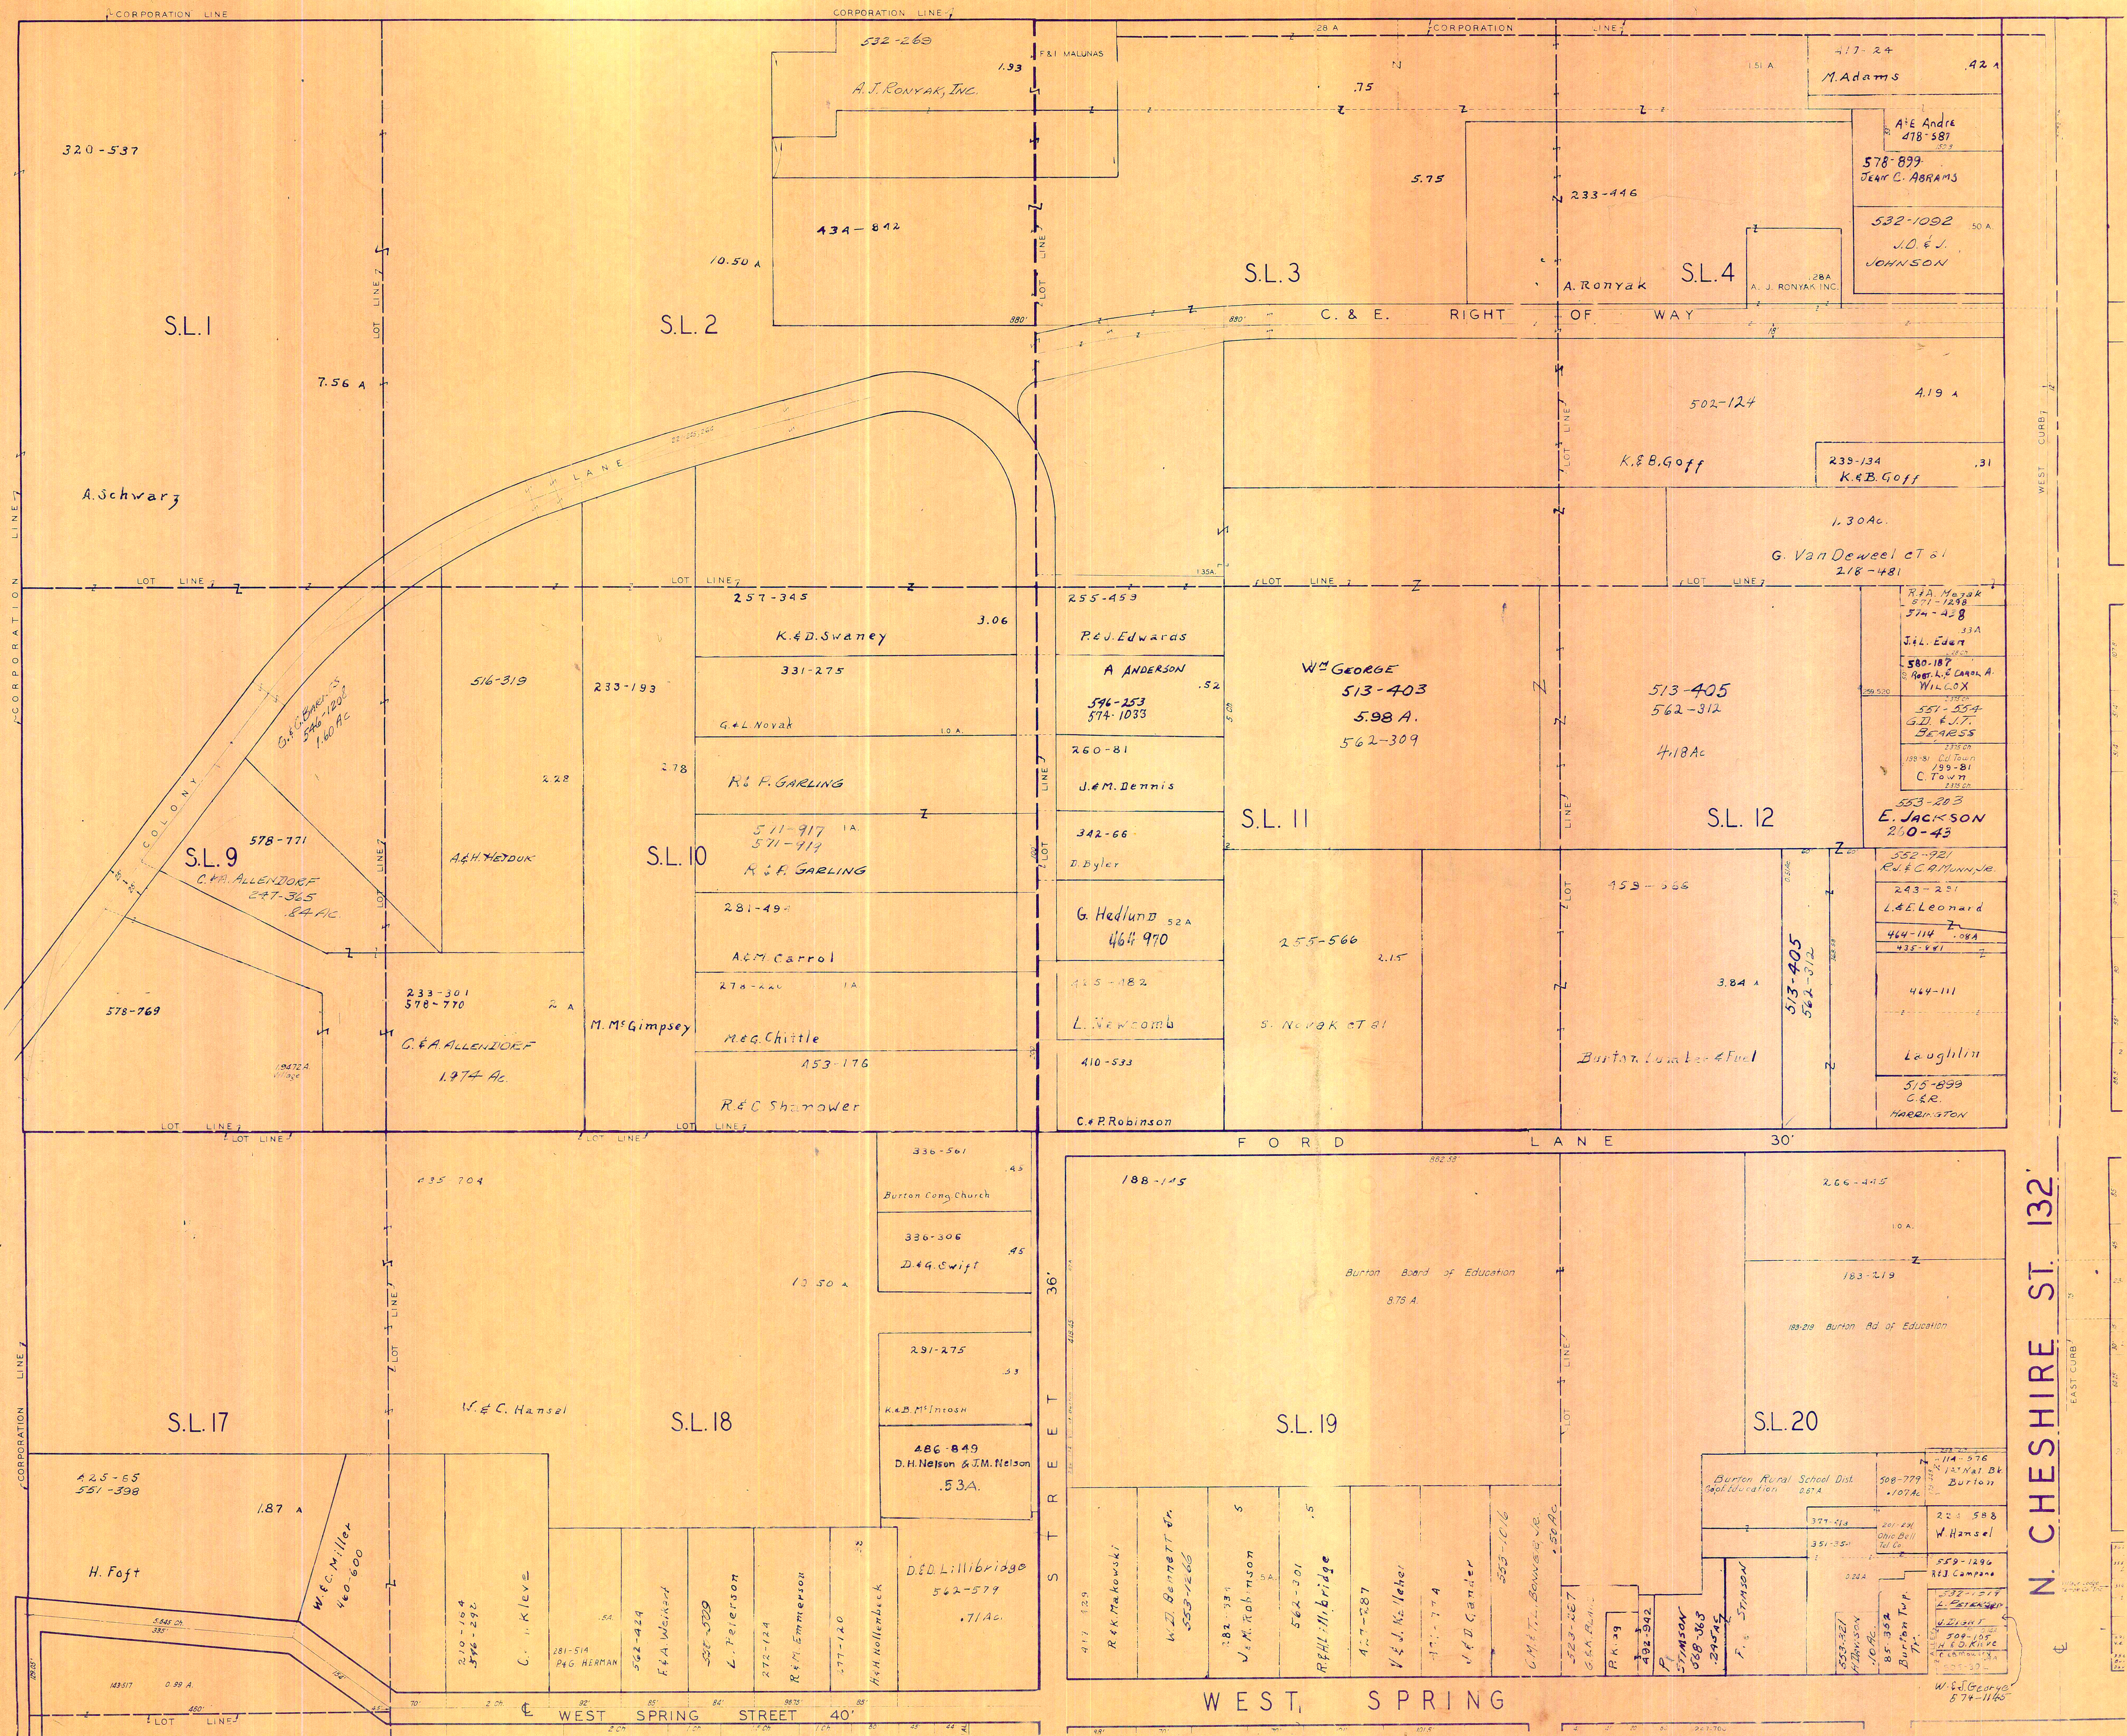

PRINTED  
 JAN 14  
 GAUGA COUNTY ENGINEER

SCALE 1" = 100'  
 JAN. 1, 1976

- 1. C. Vinecourt 568-510
- 2. W. R. R. 582-978
- 3. W. R. R. 355-299
- 4. W. R. R. 316-157
- 5. H. Hill 371-11 553-1032
- 6. J. Titus 527-240

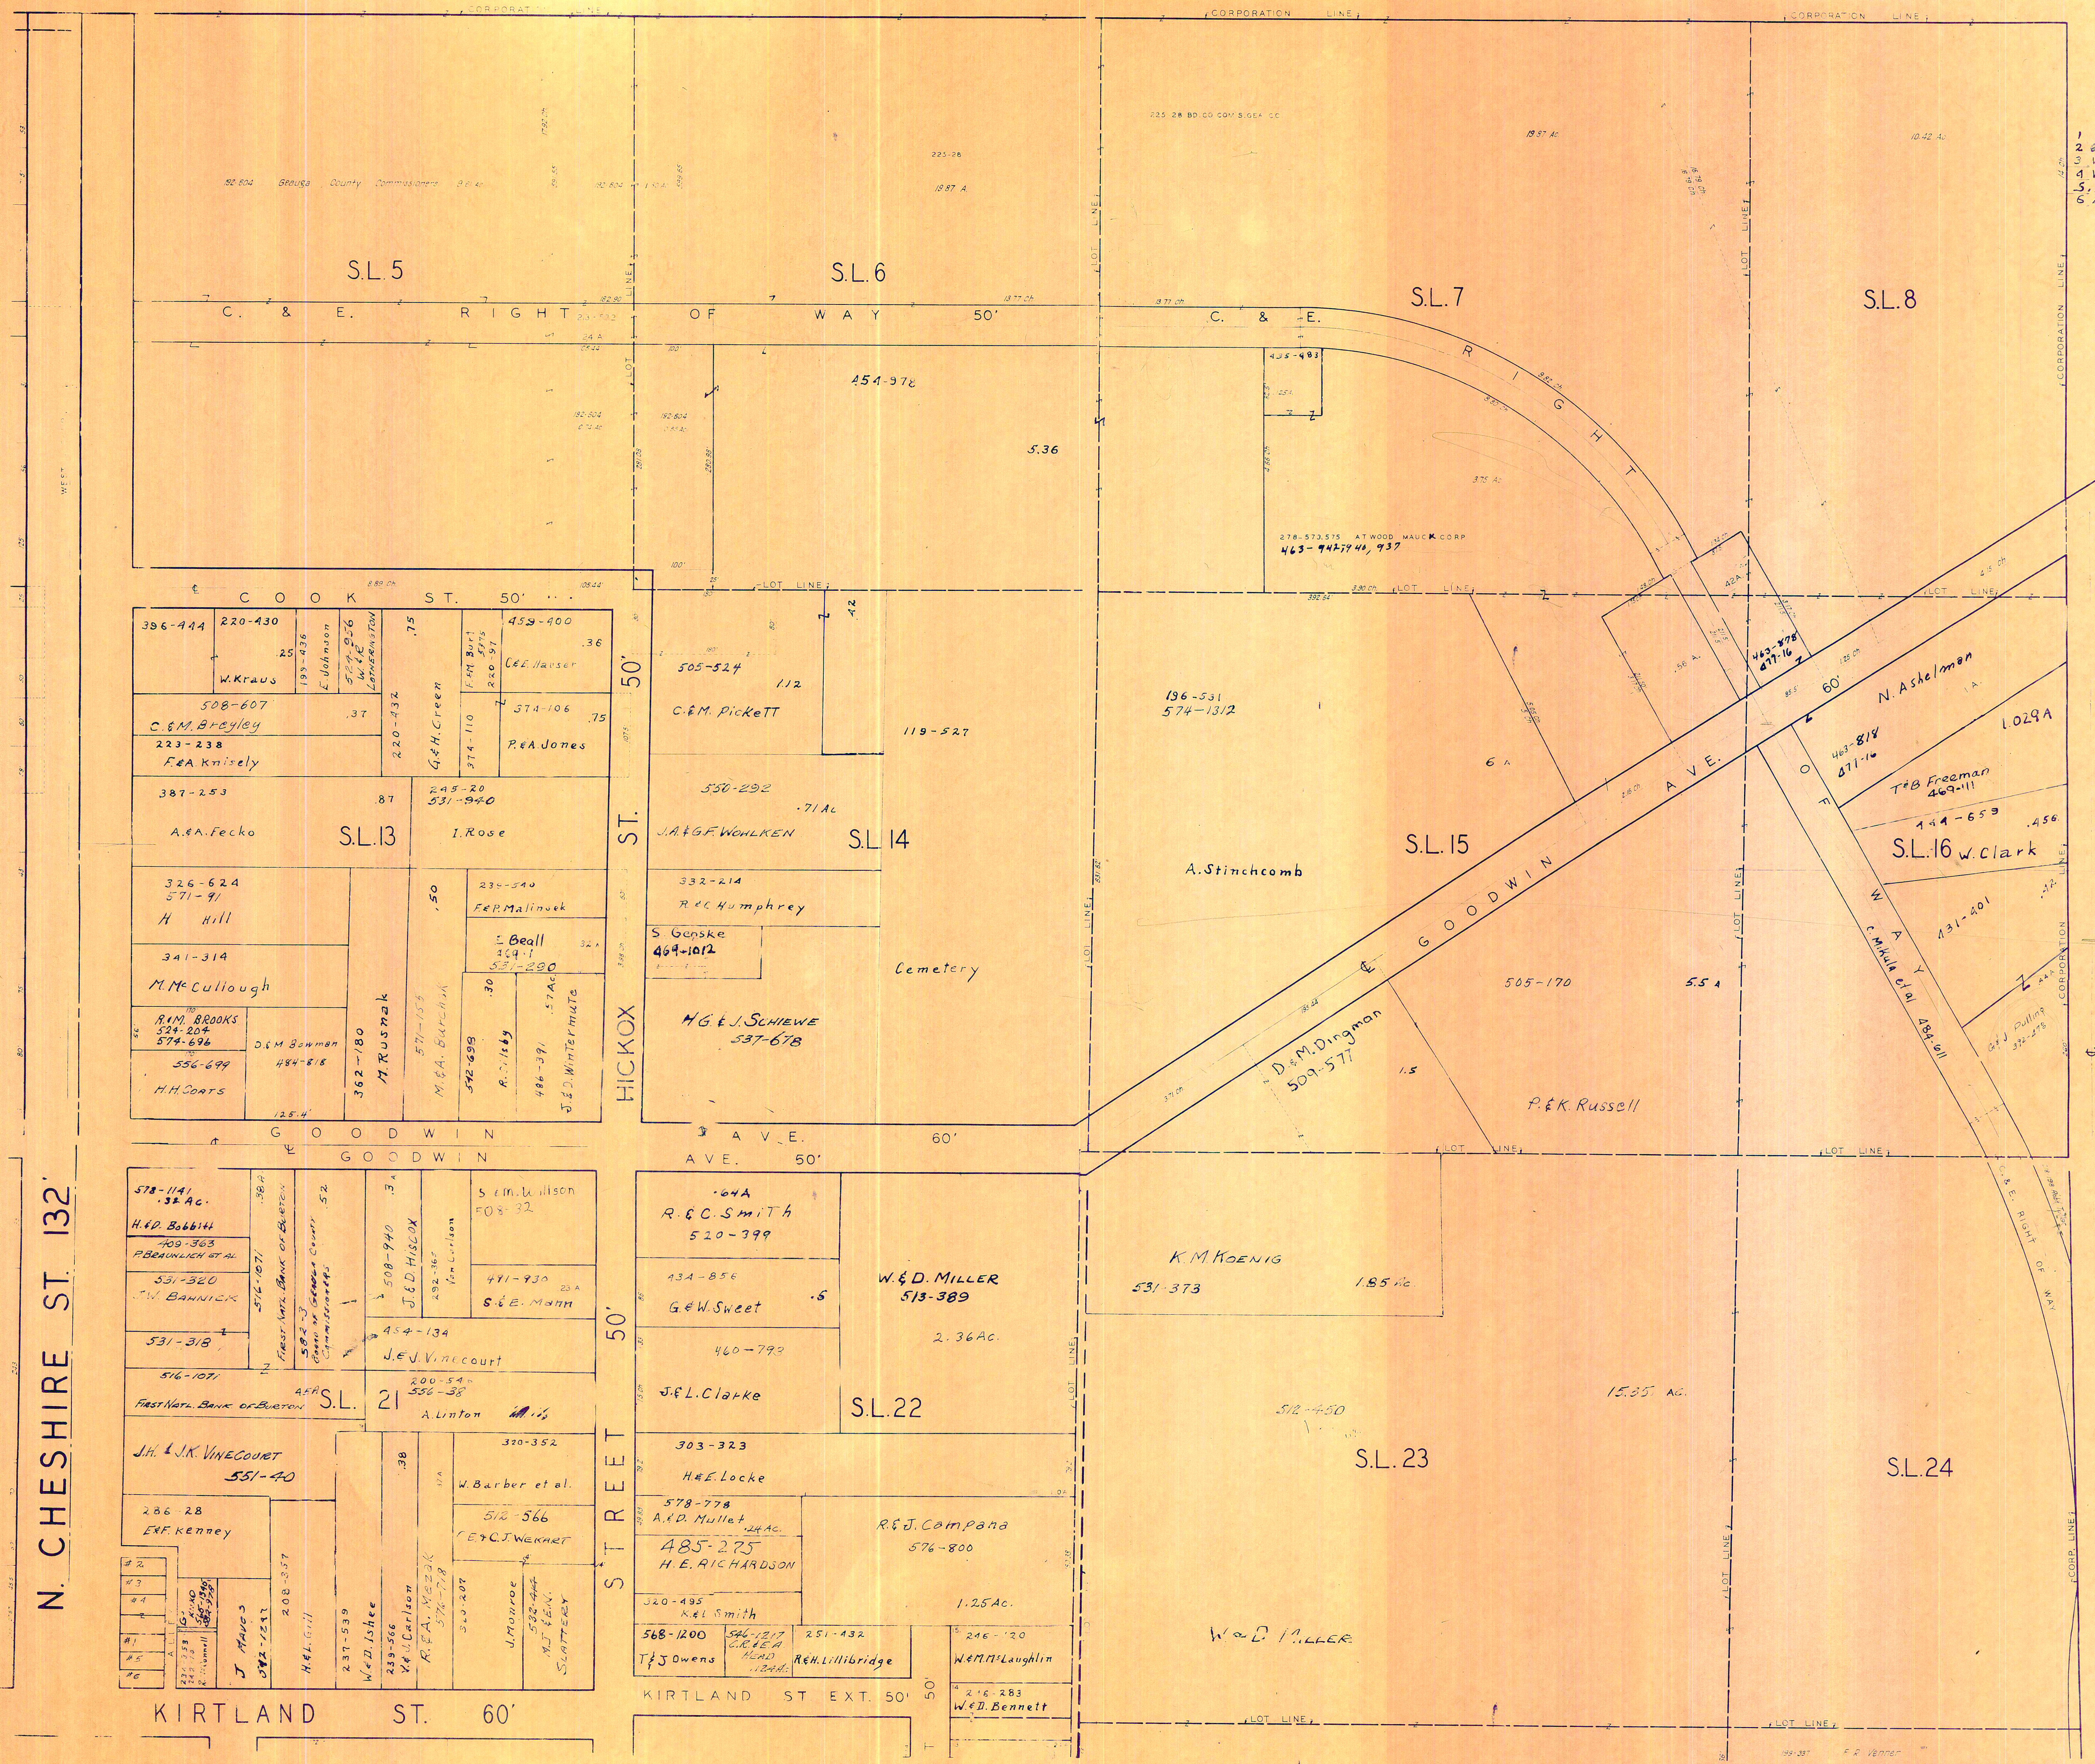

N. CHESHIRE ST. 132'


KIRTLAND ST. 60'

PECKHAM ROAD 60'

PRINTED  
JAN 14  
GEAUGA COUNTY ENGINEER


SCALE 1"=60'  
JAN. 1, 1976



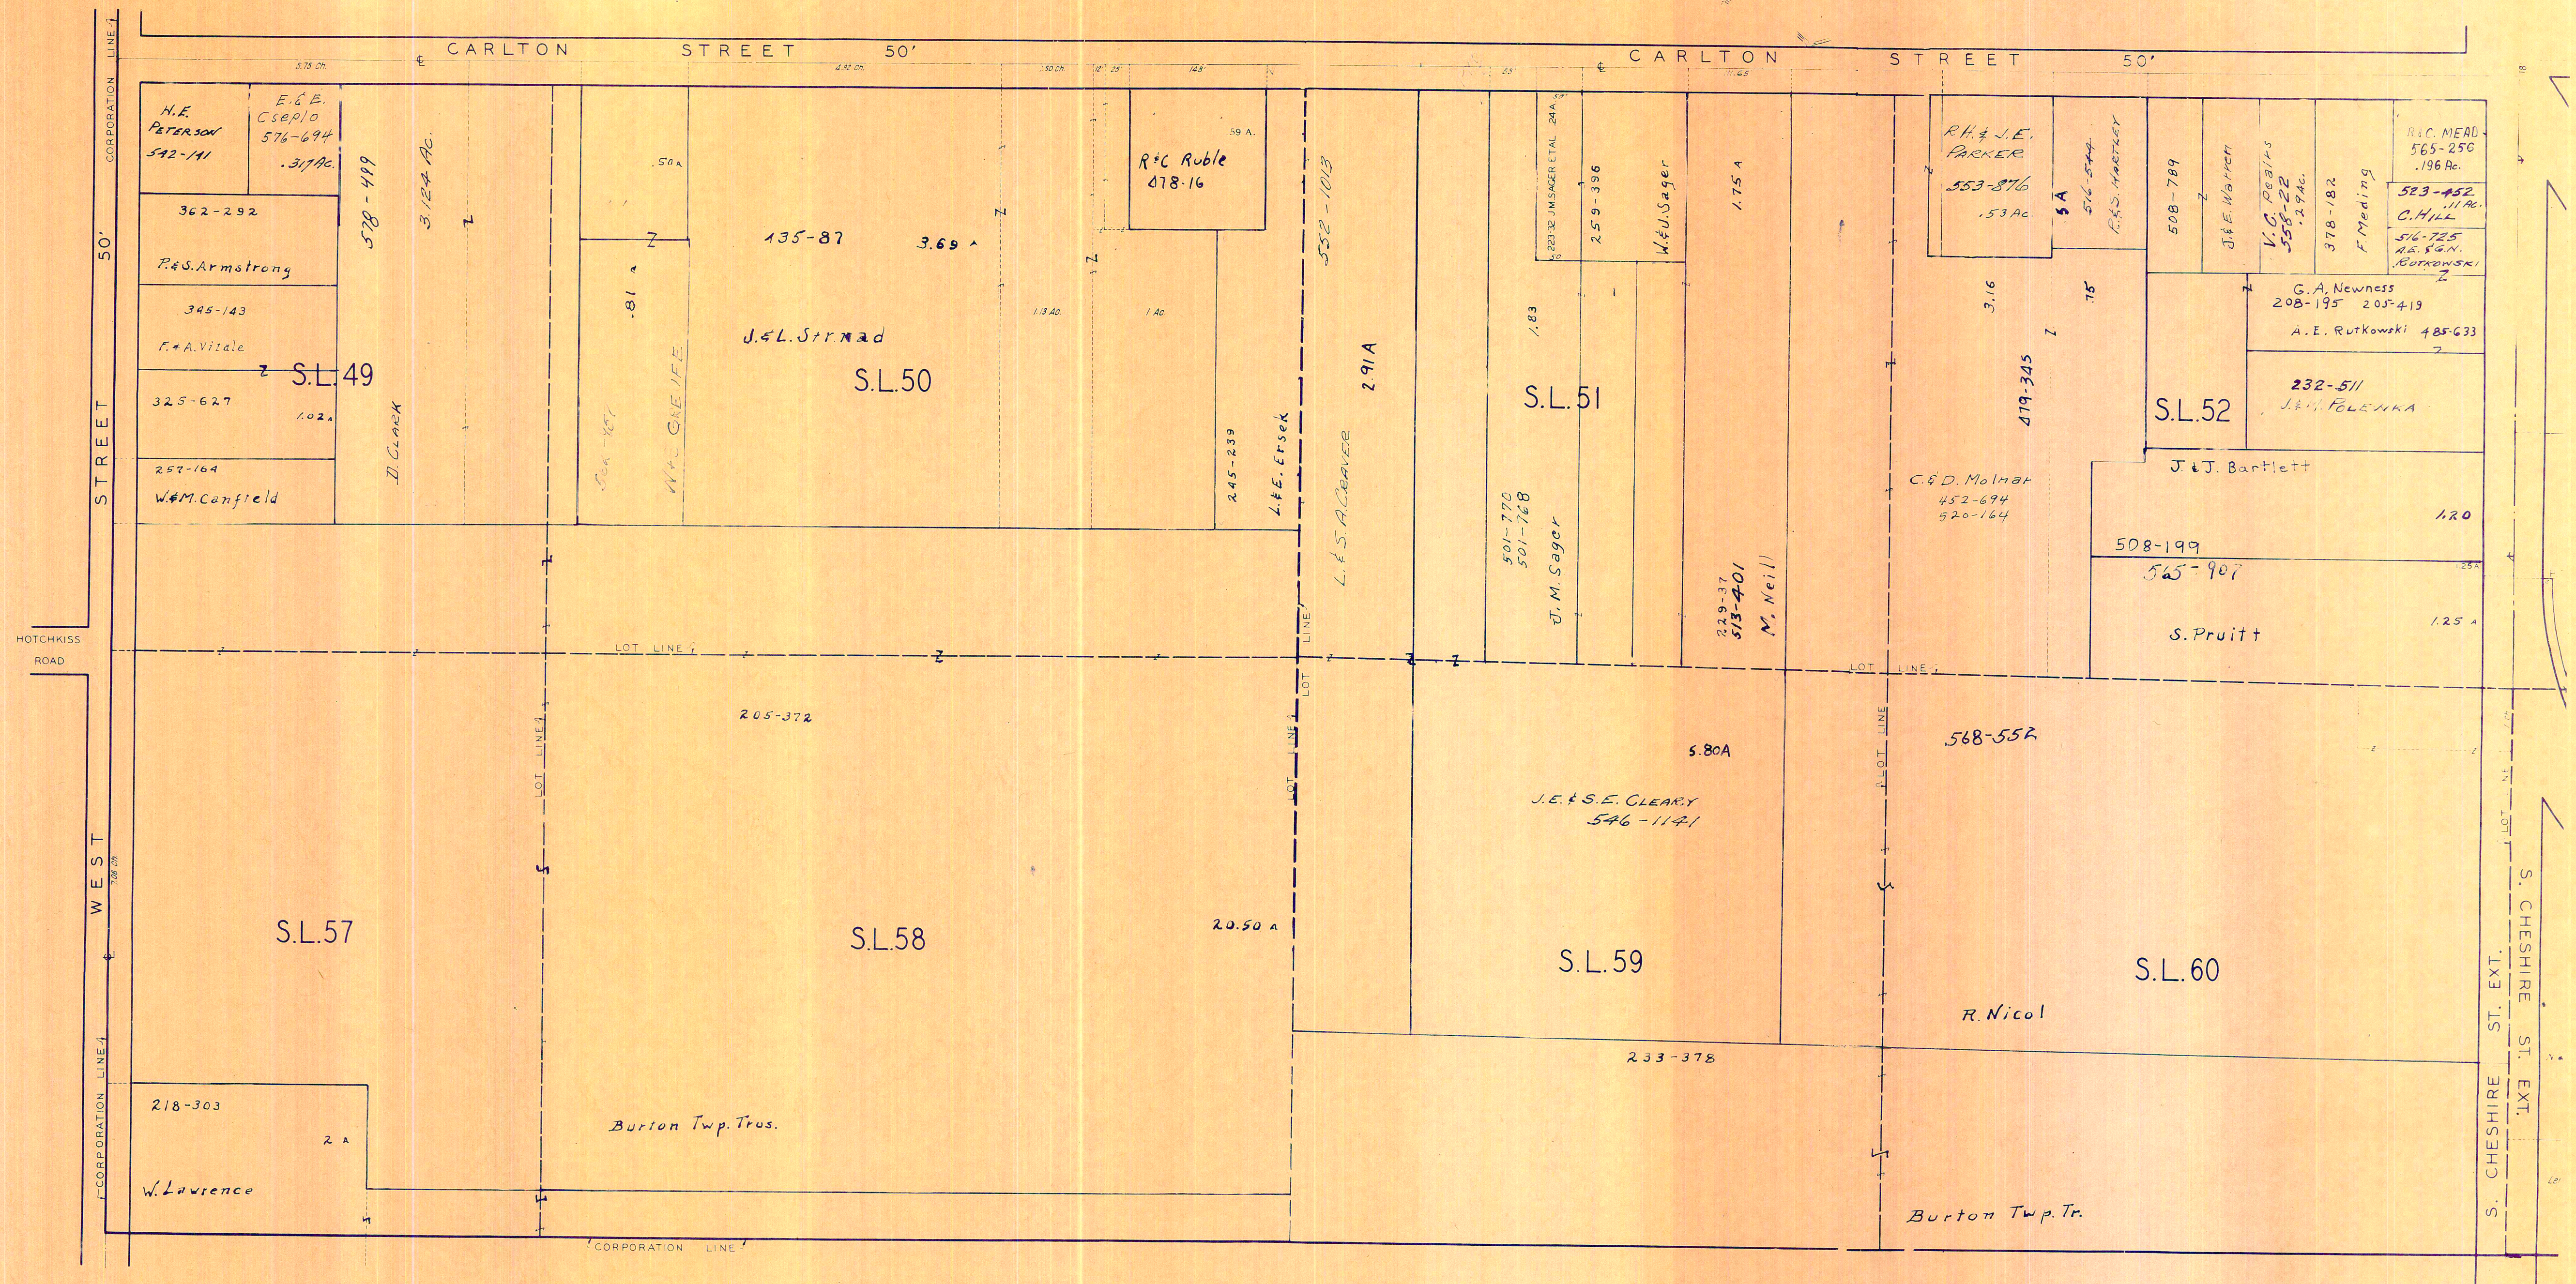

PRINTED  
JAN 14  
GEAUGA COUNTY ENGINEER

SCALE 1" = 100'  
JAN. 1, 1978

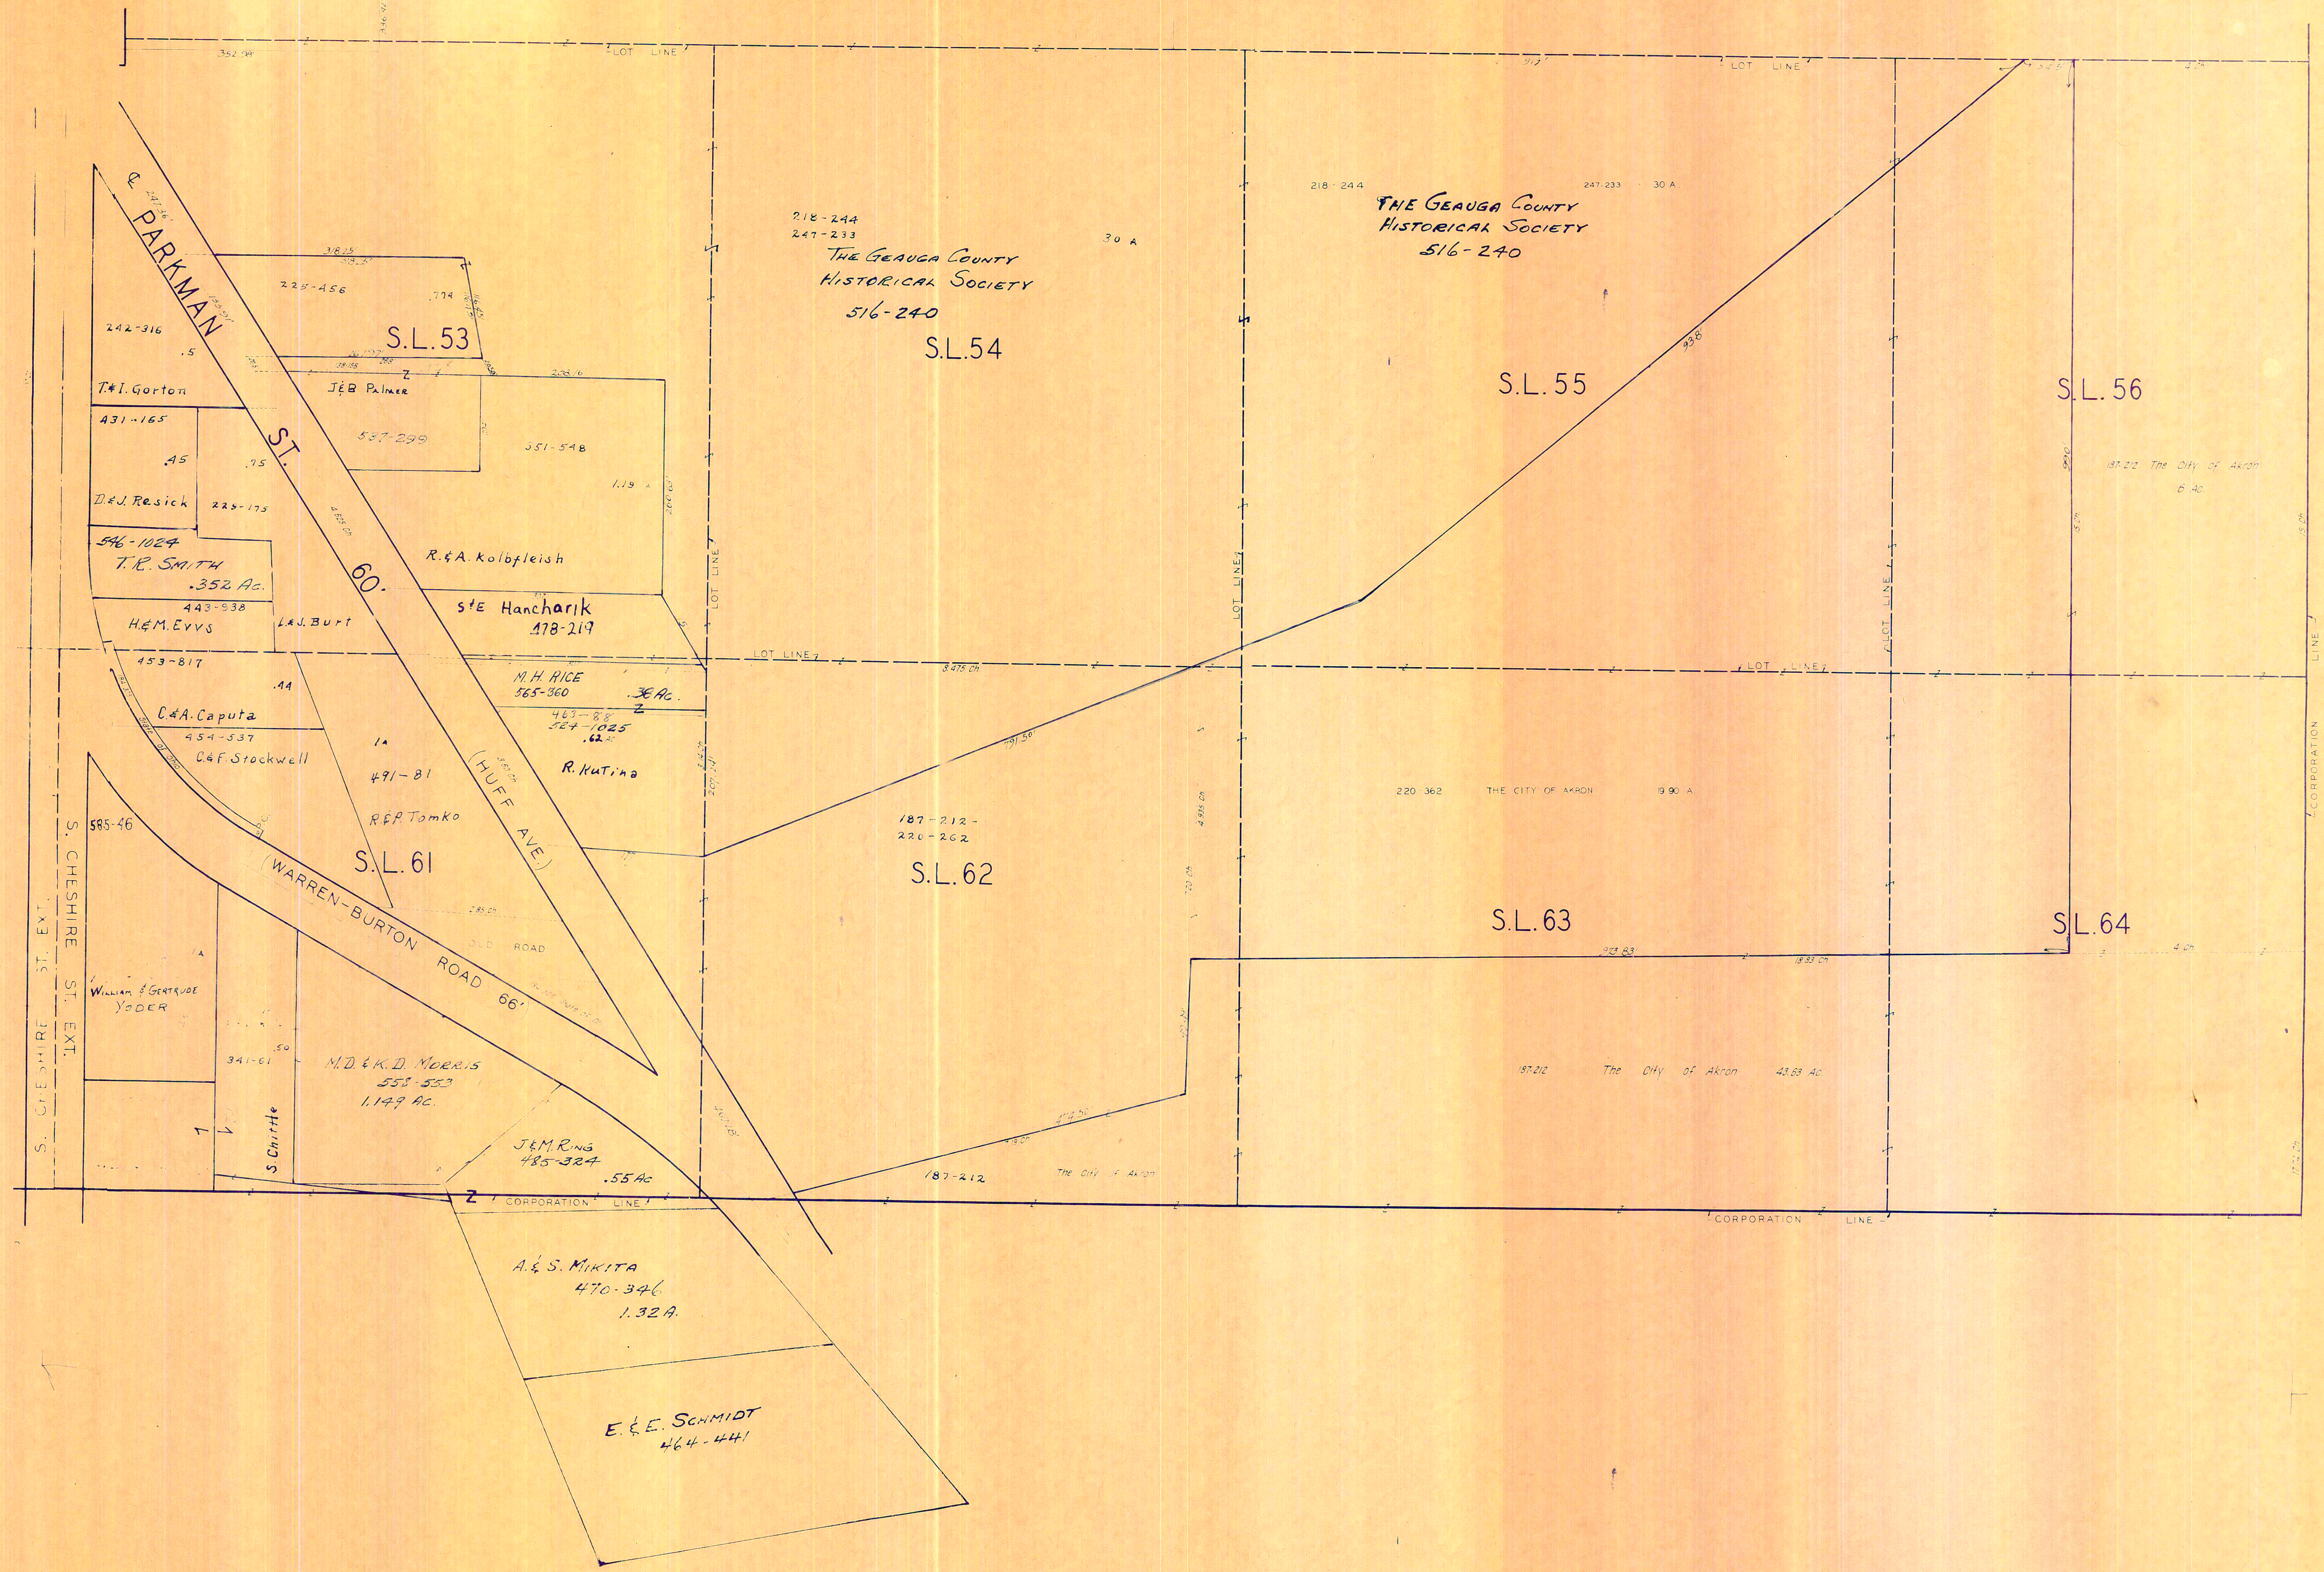

PRINTED  
JAN 14  
GEAUGA COUNTY ENGINEER

SCALE 1"=100'  
JAN. 1, 1976