


CHESTER TOWNSHIP

COPYRIGHT 1928 BY FRANK R. ZETHMAYR

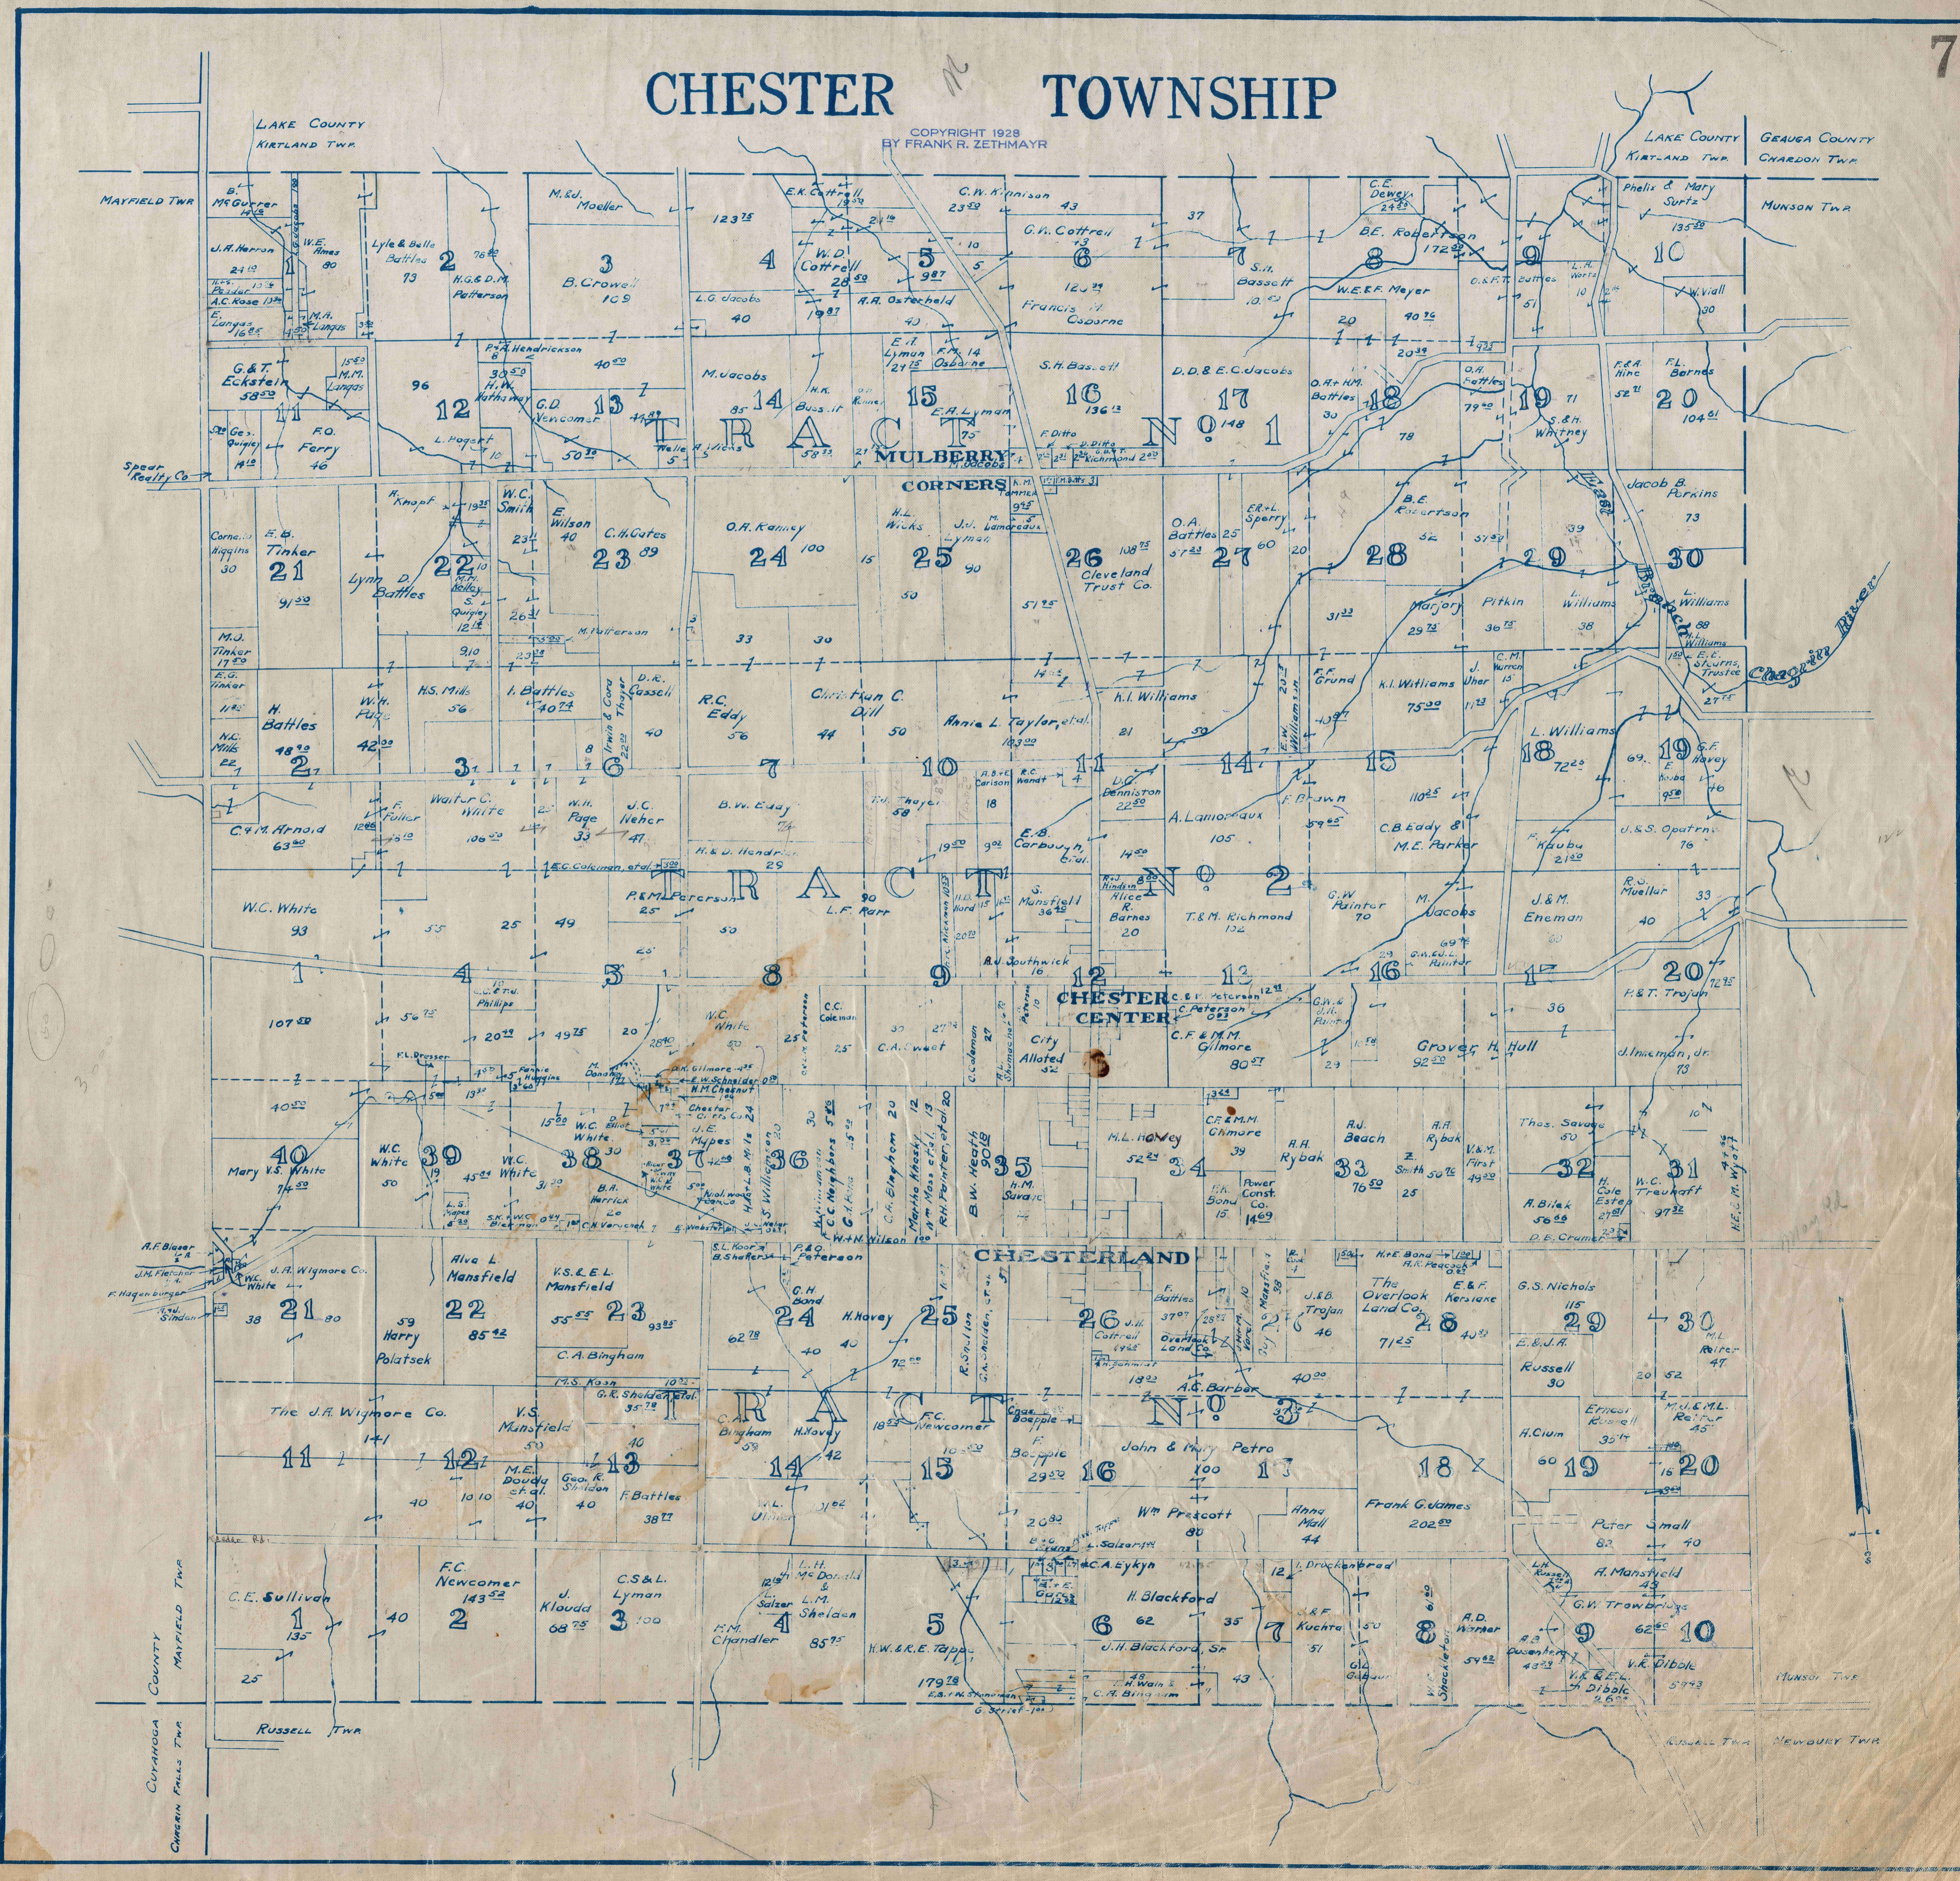


Handwritten mark



CUYAHOGA COUNTY
MAYFIELD TWP
CHESTERLAND TWP
CHESTER TWP
RUSSELL TWP

MUNSON TWP
NEWBURY TWP

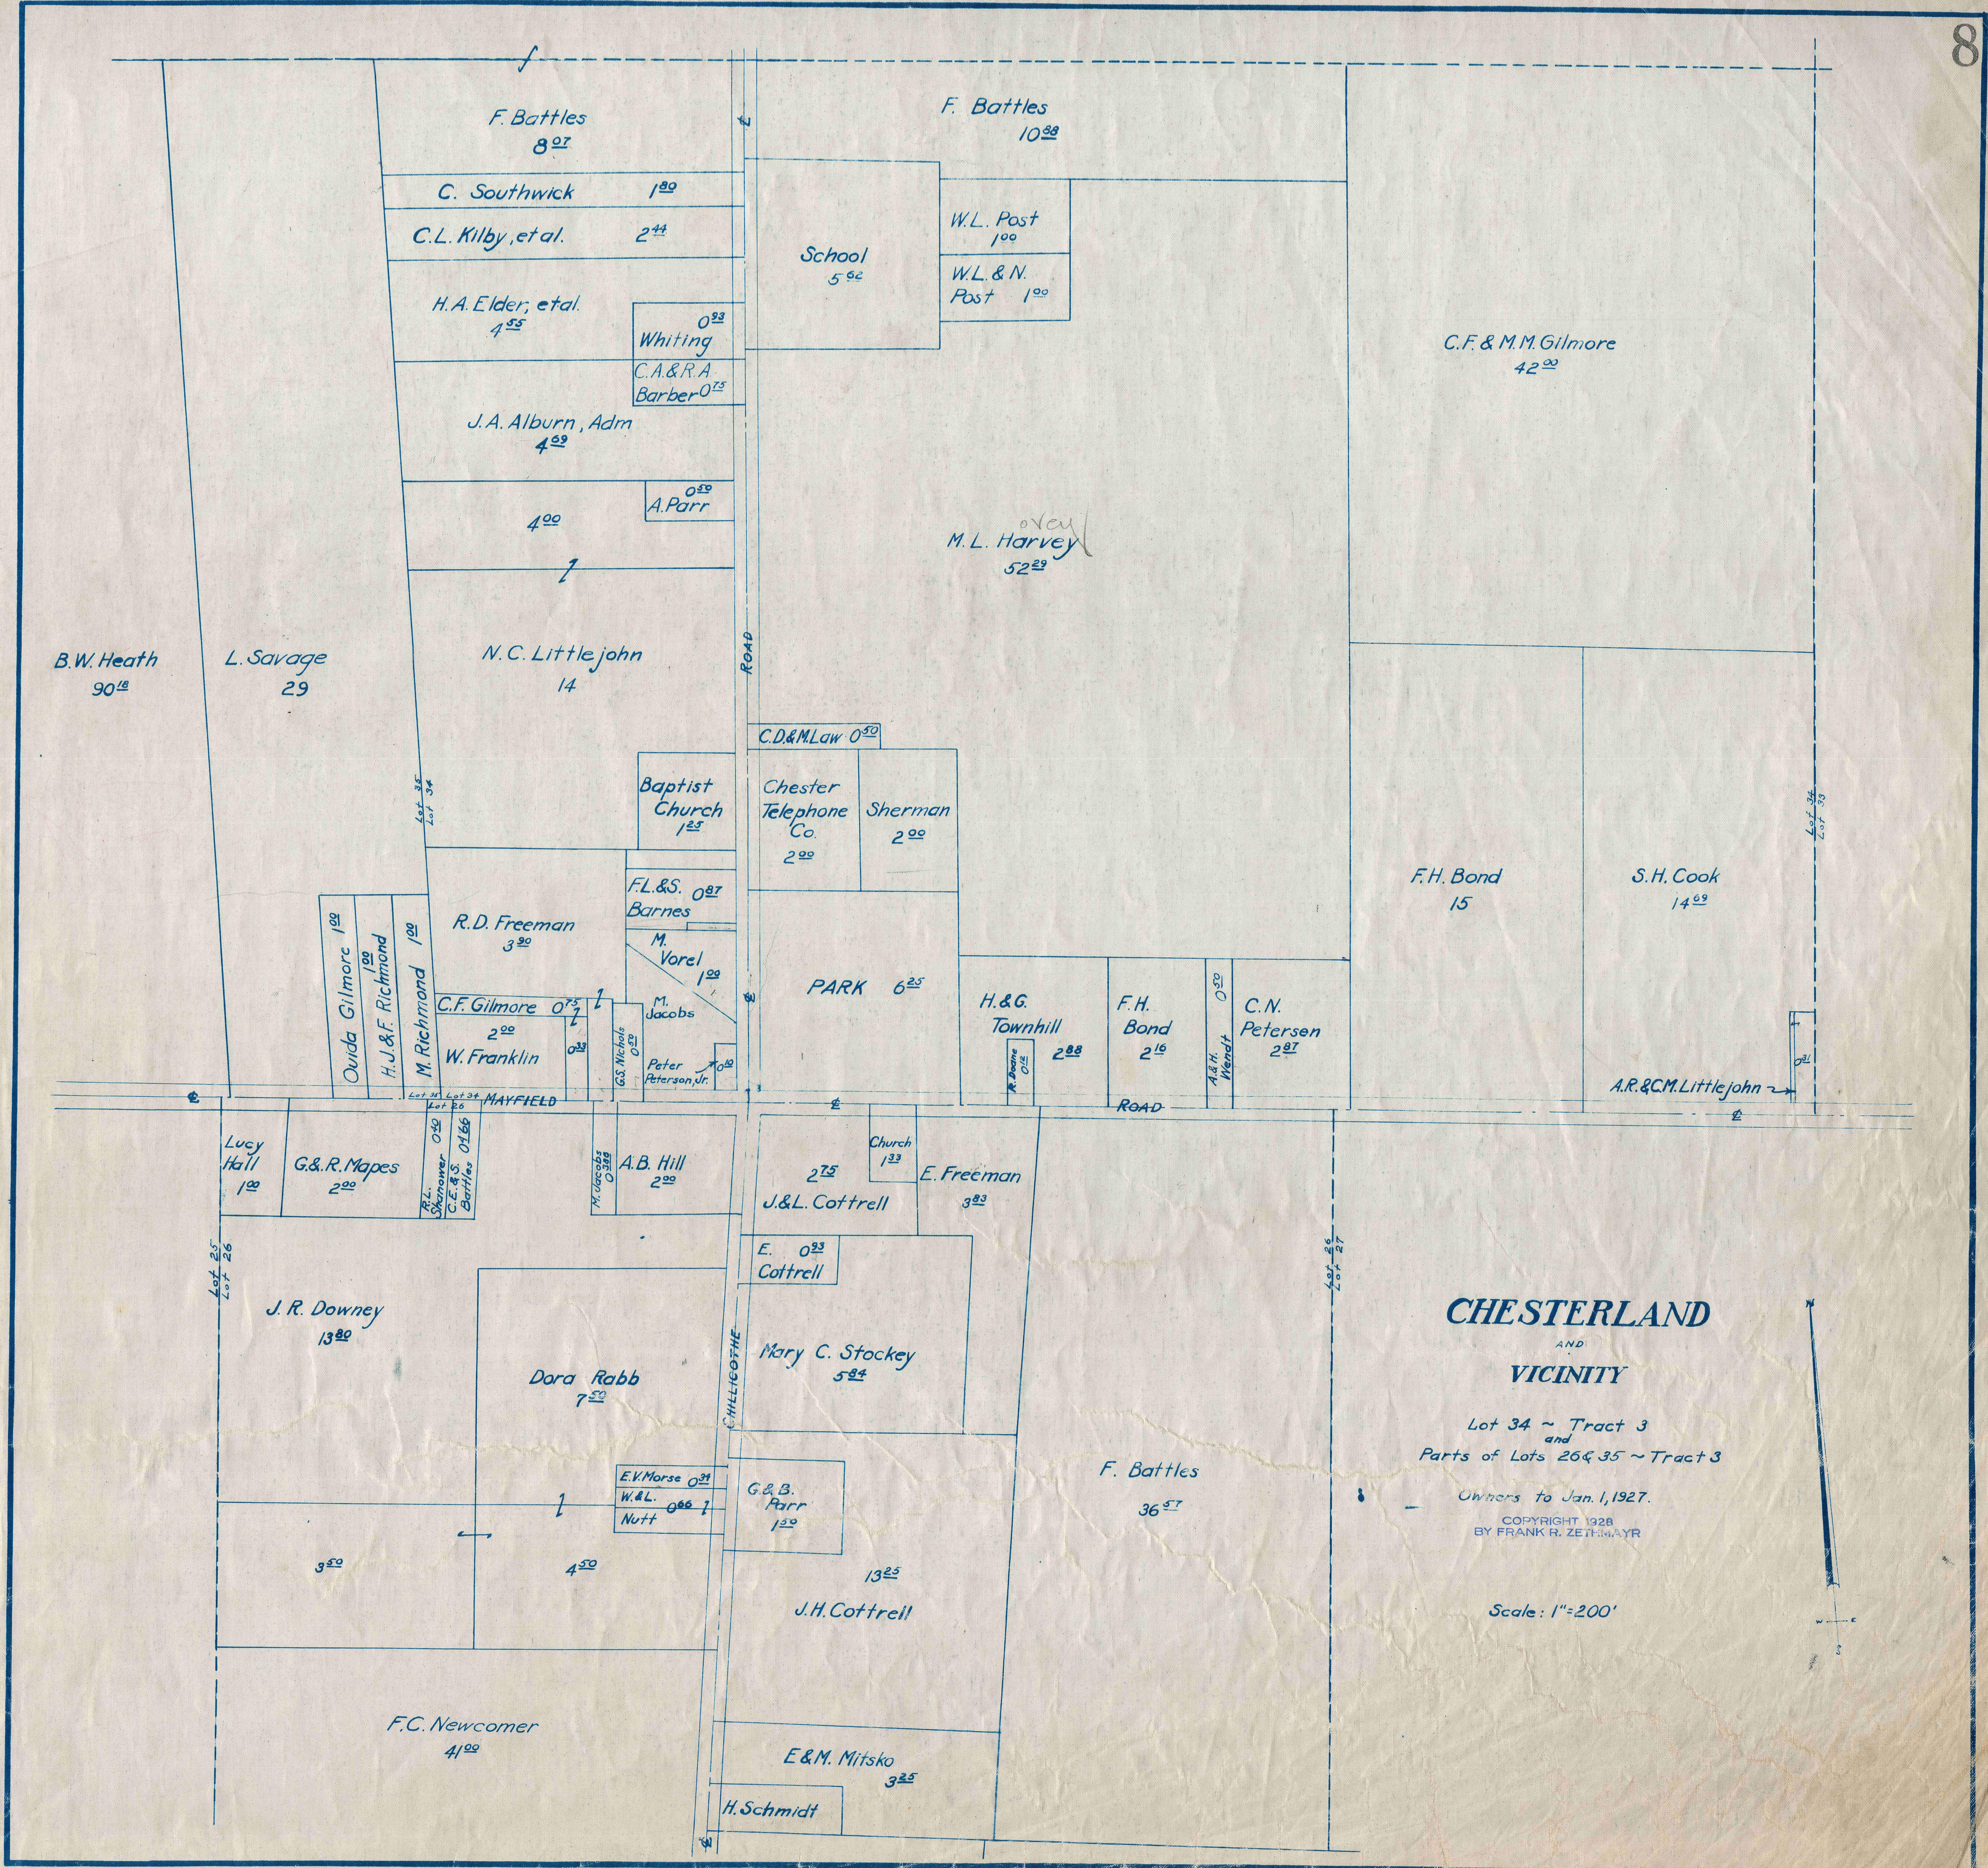


CHESTERLAND
AND
VICINITY

Lot 34 ~ Tract 3
and
Parts of Lots 26 & 35 ~ Tract 3

Owners to Jan. 1, 1927.
COPYRIGHT 1928
BY FRANK R. ZETHMAYR

Scale: 1"=200'



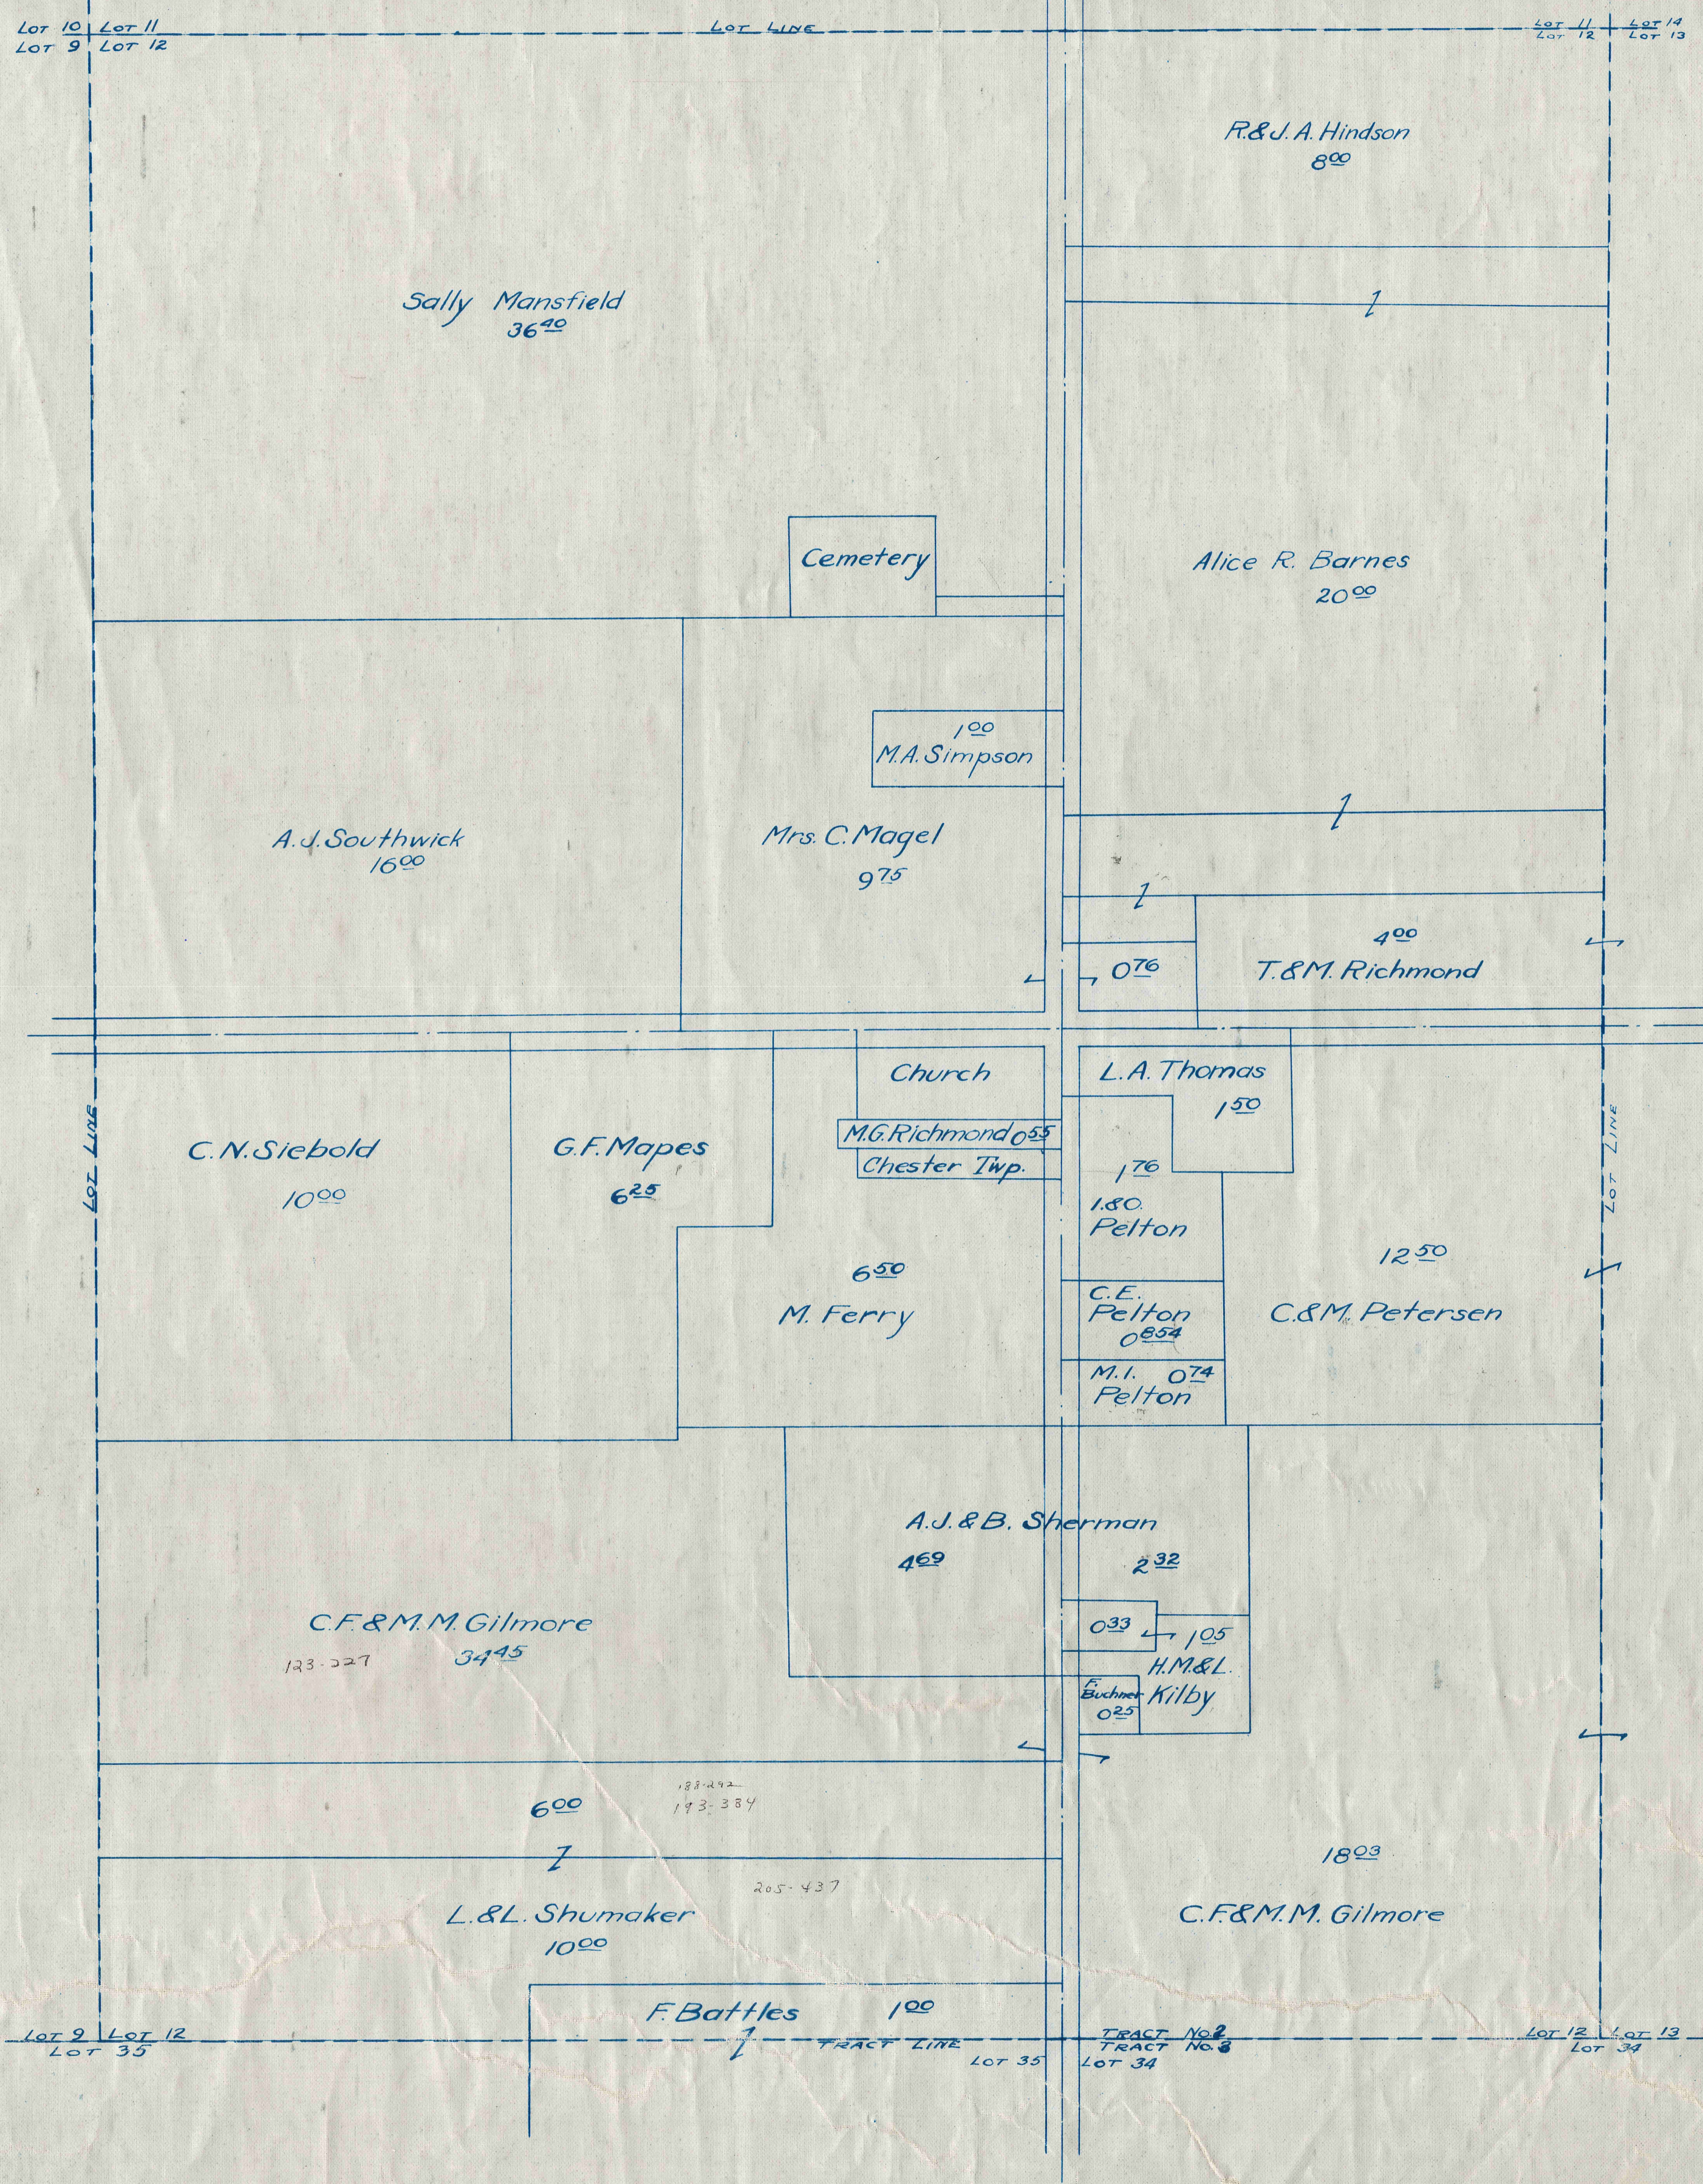

CHESTER CENTER

AND VICINITY
Lot No. 12 ~ Tract No 2

Owners to Jan. 1, 1927
Scale: 1" = 200'
COPYRIGHT 1928
BY FRANK R. ZETHMAYR