


NORTH-WEST QUARTER

THOMPSON T.P.

NORTH-WEST QUARTER

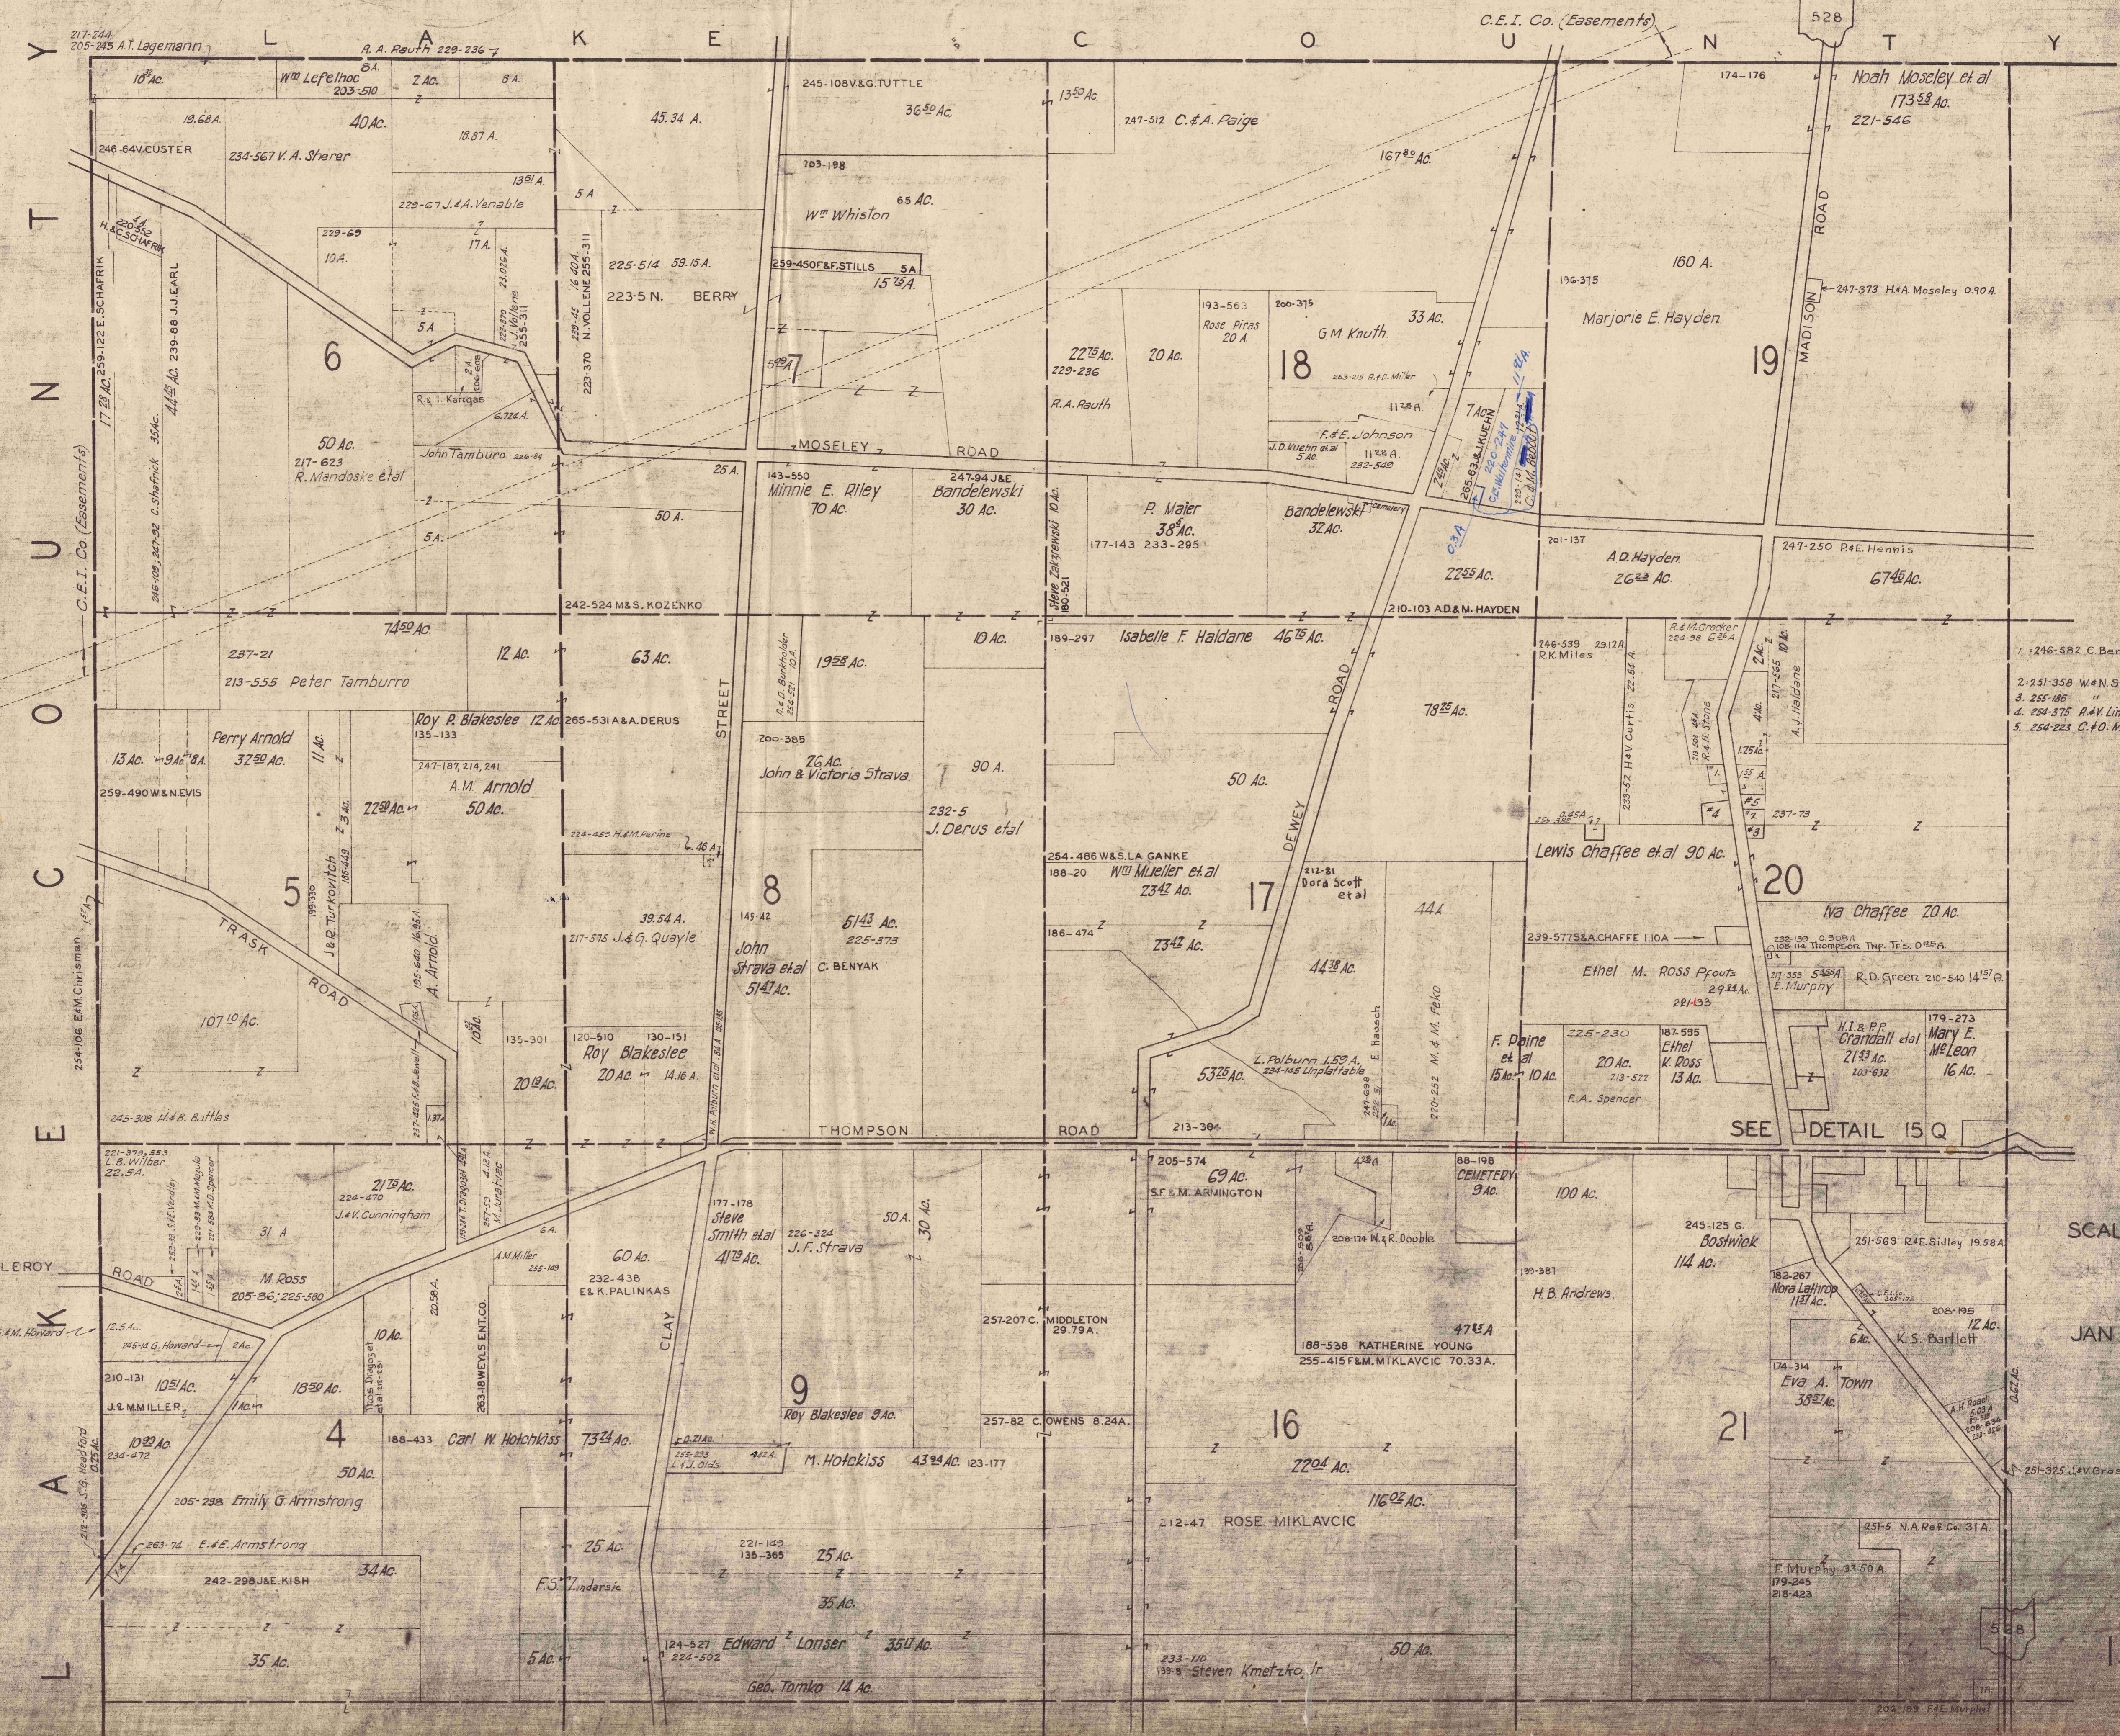

SCALE 1 in. = 10 ch.

JAN 1, 1955

15 N.W.

NORTH-EAST QUARTER

THOMPSON TP.

NORTH-EAST QUARTER

#1. O.L. 30 R. J. Royster 259-238 0.55 Ac.
#2. O.L. 32 C. H. Baker 263-86 0.2 Ac.
#3. O.L. 29 E. Powers et al 255-529 0.29 Ac.
#4. O.L. 23 L. E. Bernwald 253-220 1 Ac.

L A K E STOCKING C ROAD O U I N T Y



Y
T
N
U
C
A
B
S
H
A

SCALE 1 in. = 10 ch.

JAN. 1, 1955

15 NE.

SOUTH-WEST
QUARTER

T H O M P S O N T P.

SOUTH-WEST
QUARTER

Y
T
N
U
C
O
E
A
L



528

166

86

528

15 S

#1 251-326 T.M. Susman 1.74 A.
 #2 257-153A & P. Nells 9.07 A.

SCALE 1" = 10 CH.


JAN 1, 1955

HAMB DEN T P. M O N T V I L L E T P.

SOUTH-EAST QUARTER

THOMPSON TP.

SOUTH-EAST QUARTER

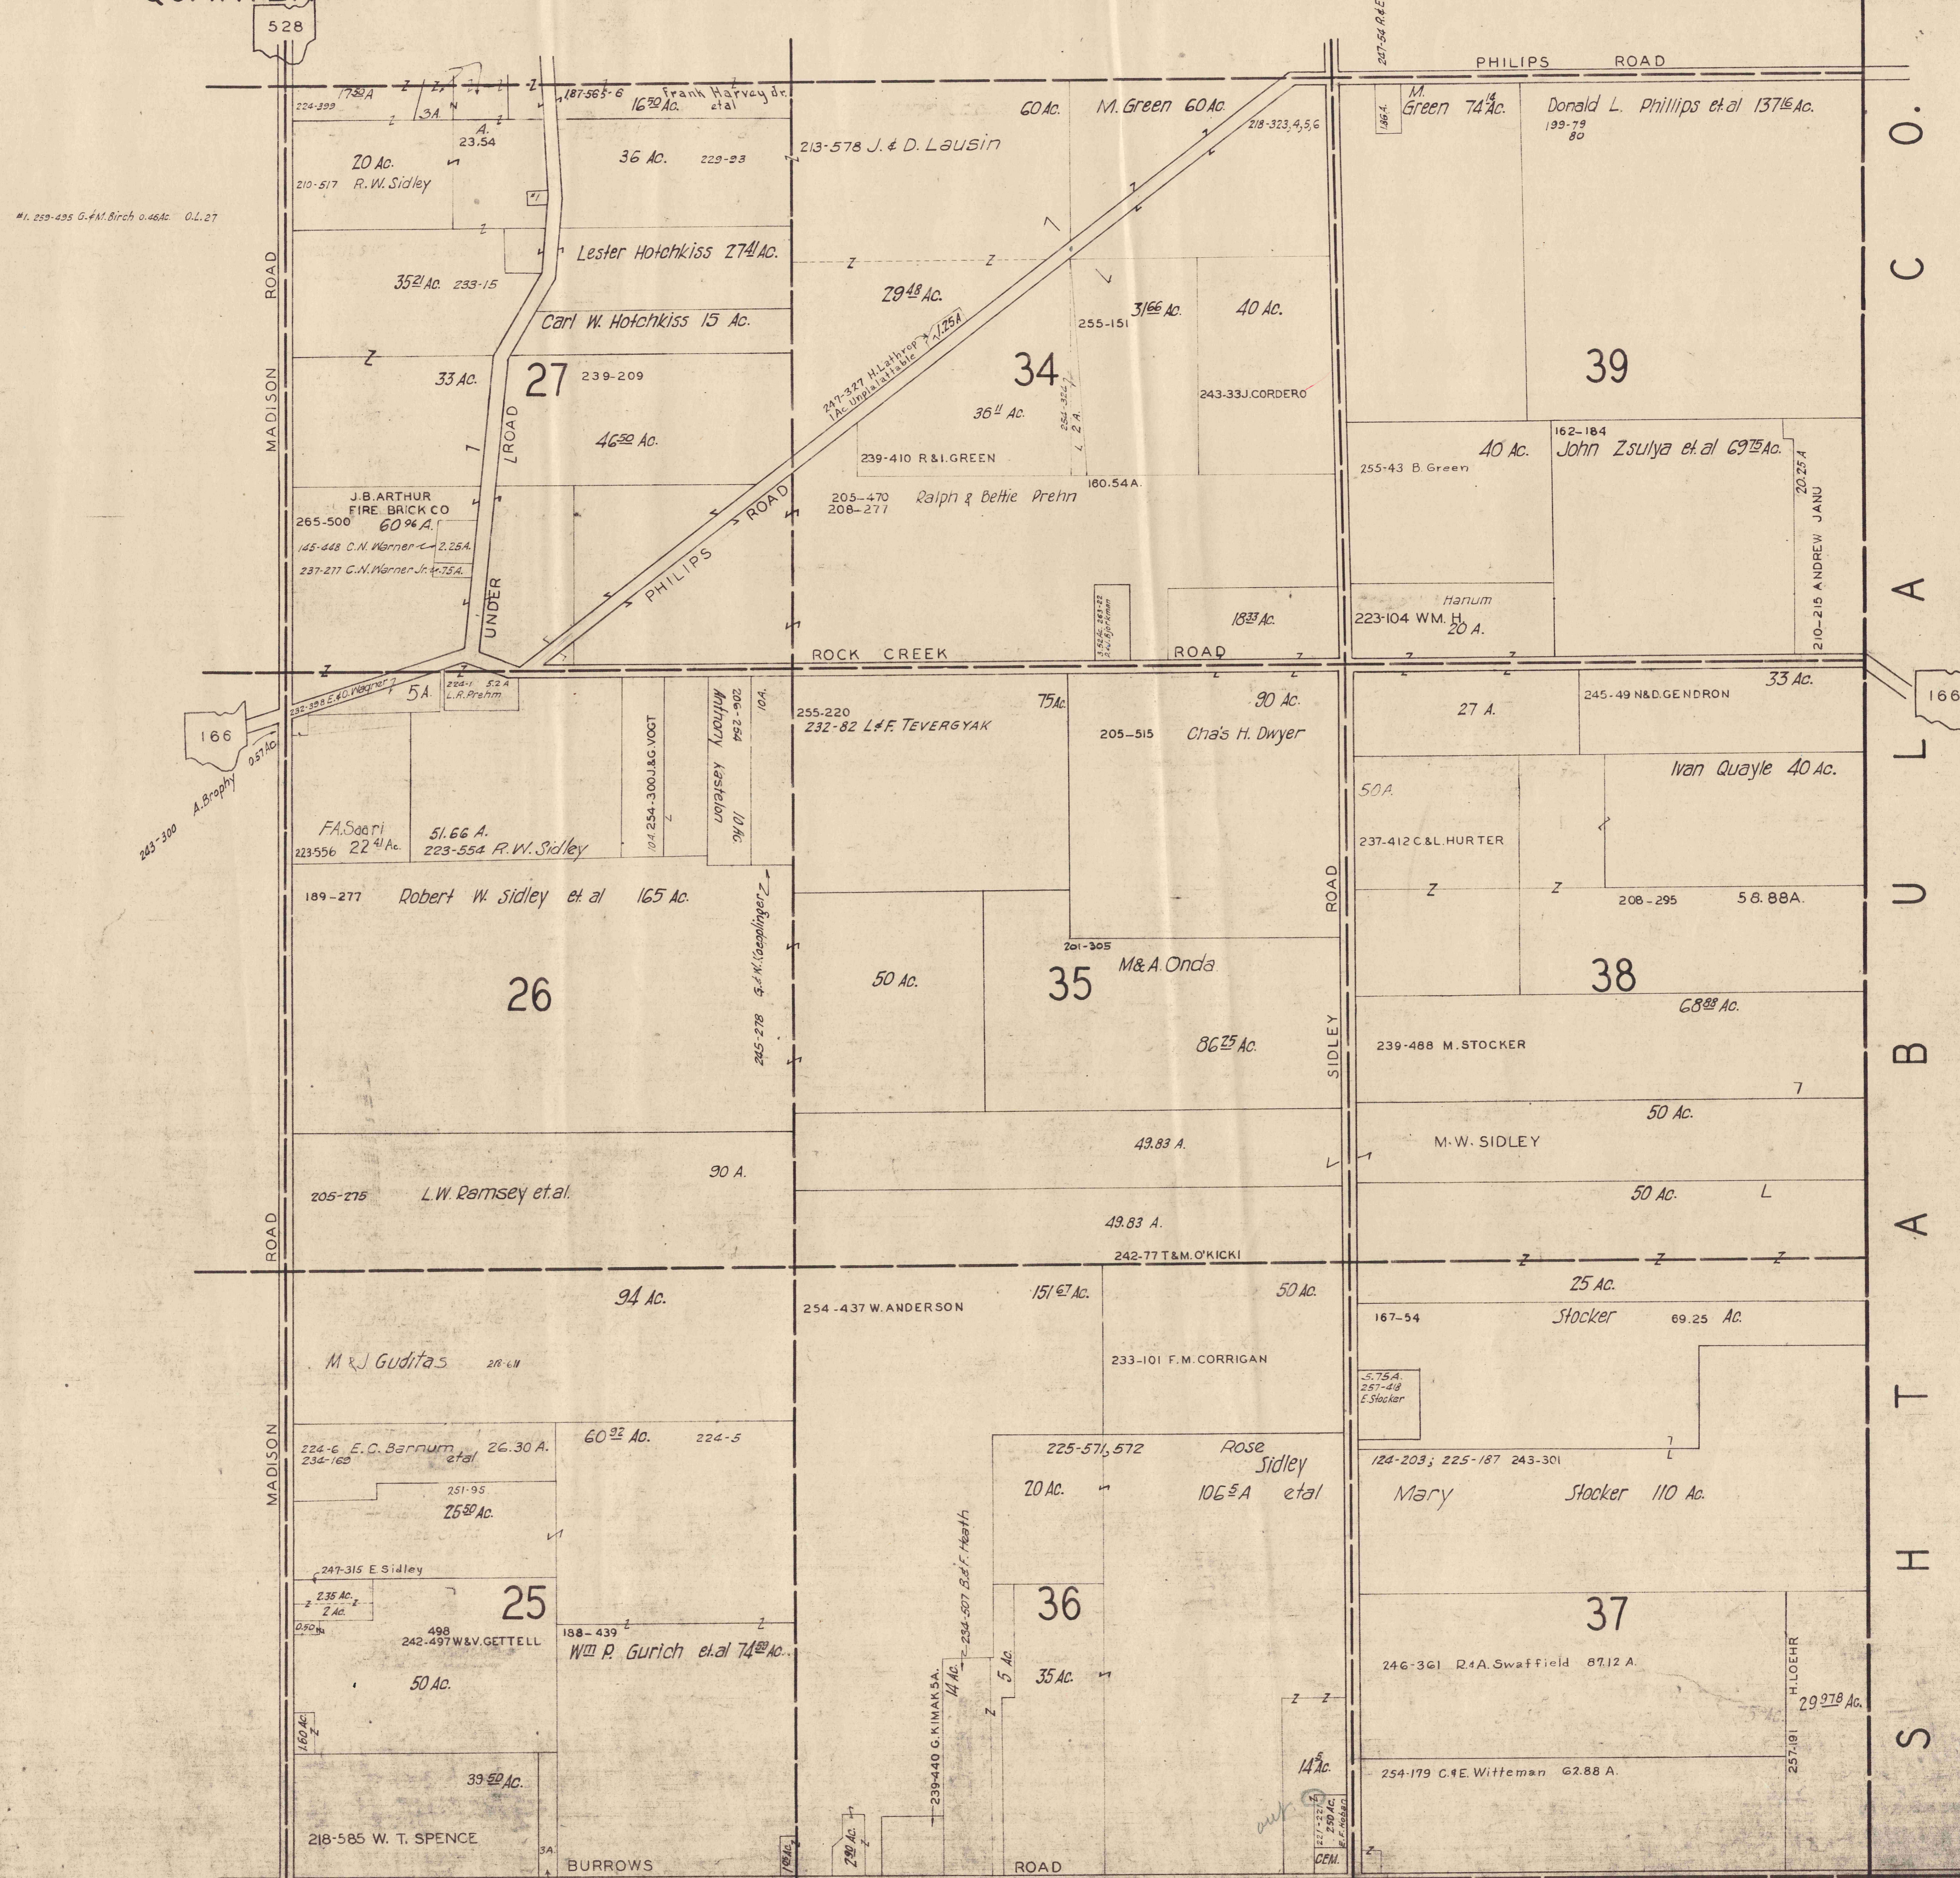

S
H
E
L
B
Y
C
O
U
N
T
Y



SCALE 1 IN. = 10 CH.

JAN 1, 1955

M O N R O E T O W N S H I P

15 SE.

528


166

166

528

THOMPSON TP.

PART OF LOTS 20 & 21

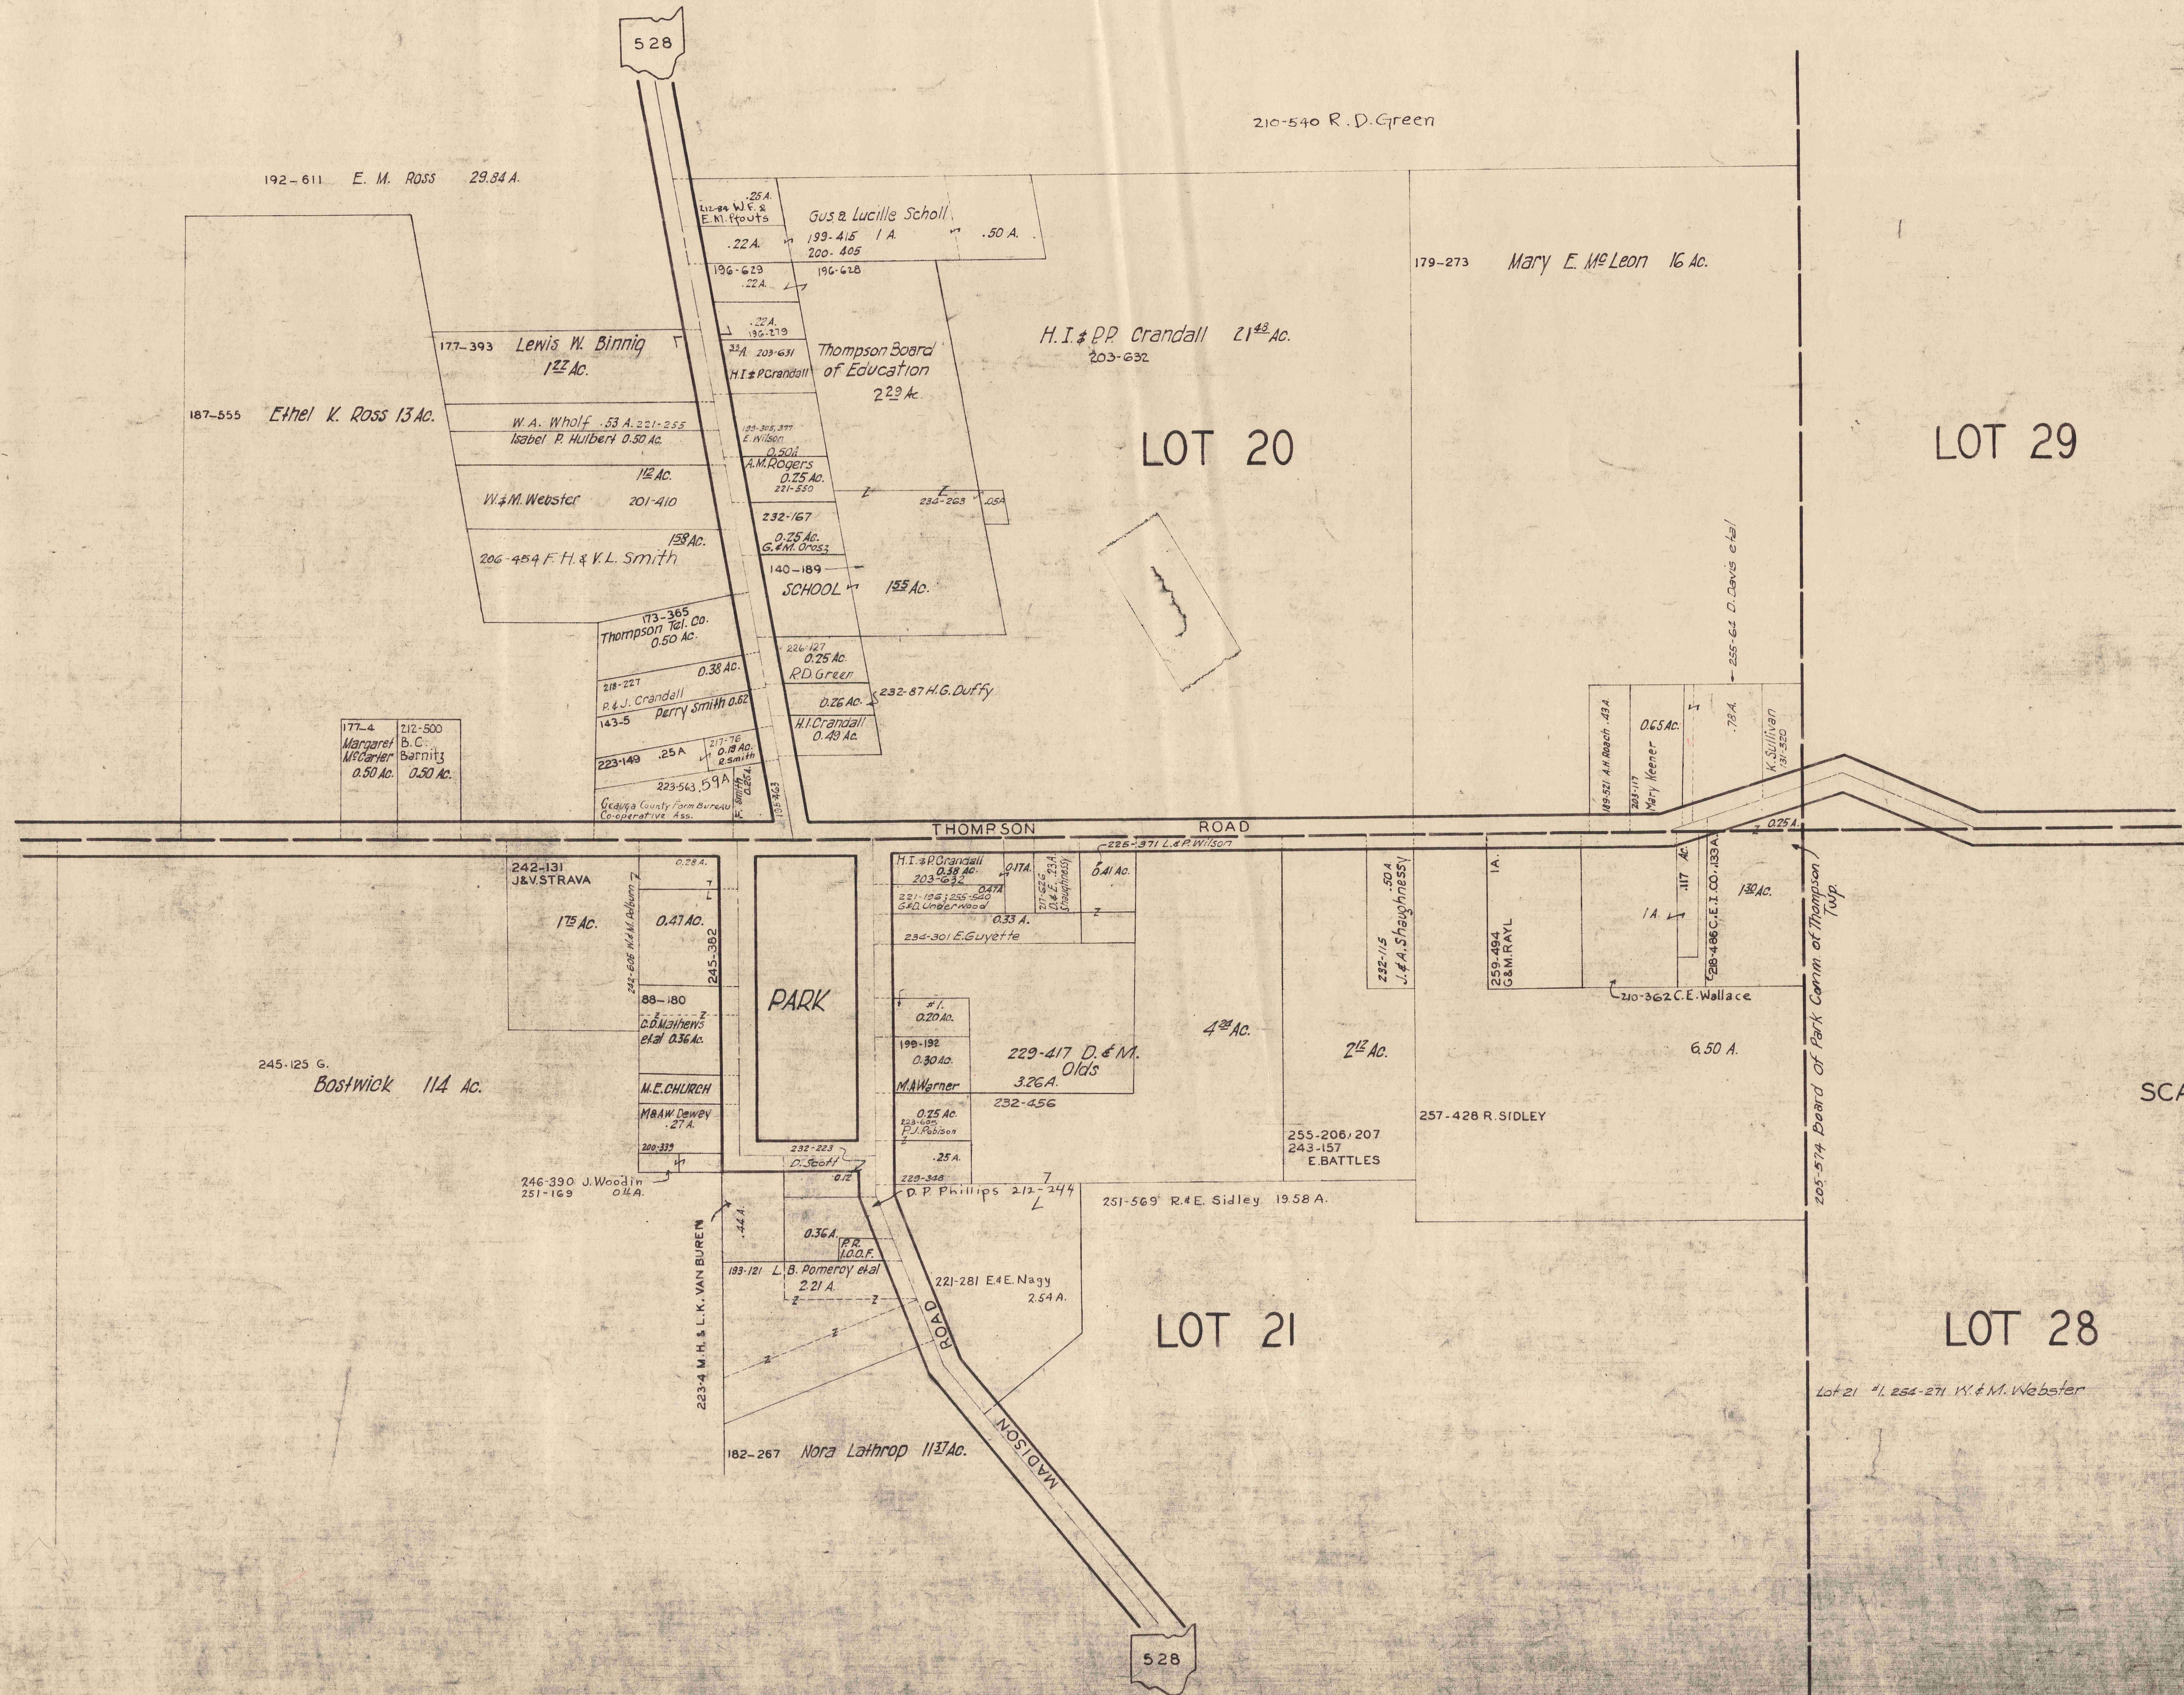

SCALE 1 in. = 2.5 ch. = 165 ft.

JAN. 1, 1955